



THIS PROJECT WILL REQUIRE TWO (2) PORTABLE CHANGABLE MESSAGE SIGNS.
 THE TWO PORTABLE CHANGABLE MESSAGE SIGNS SHALL BE FULLY OPERATIONAL
 A MINIMUM OF TWO WEEKS PRIOR TO THE CLOSURE OF VT.105. SEE DETOUR
 SHEET #1 FOR PLACEMENT DETAILS AND THE PROPOSED MESSAGE.

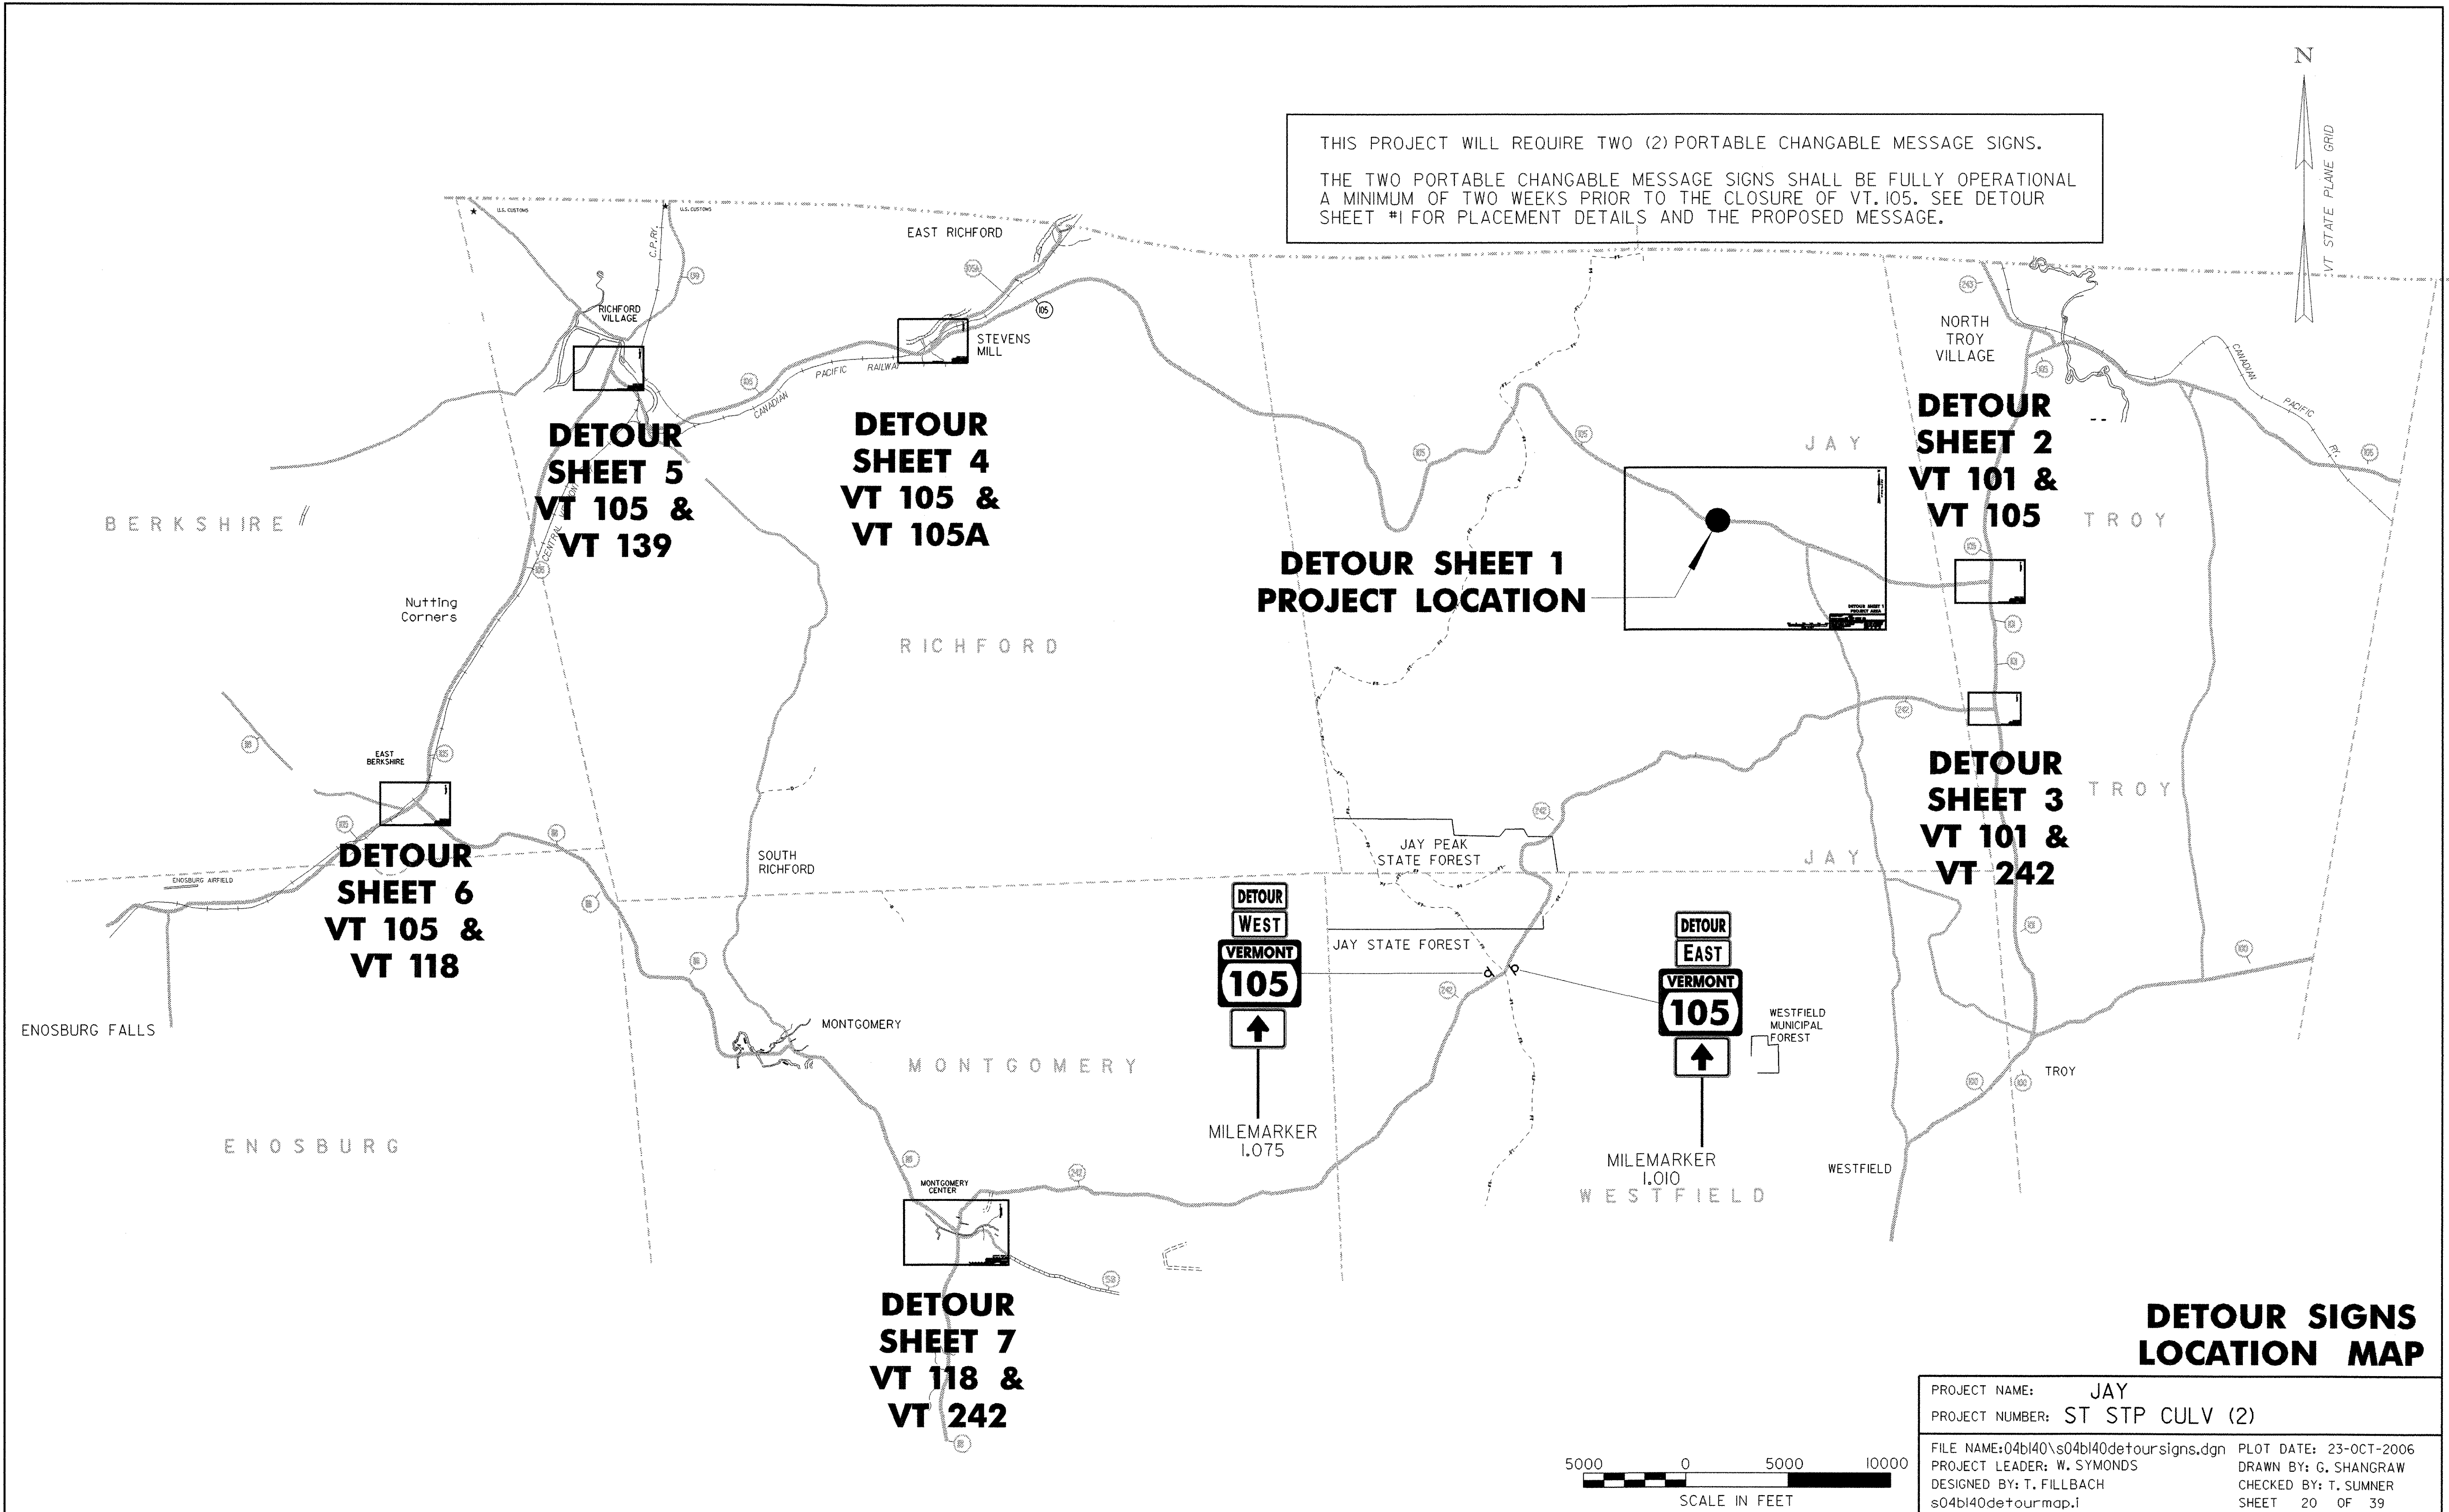

**DETOUR SIGNS
 LOCATION MAP**

PROJECT NAME: JAY
 PROJECT NUMBER: ST STP CULV (2)
 FILE NAME: 04b140\04b140detoursigns.dgn PLOT DATE: 23-OCT-2006
 PROJECT LEADER: W. SYMONDS DRAWN BY: G. SHANGRAW
 DESIGNED BY: T. FILLBACH CHECKED BY: T. SUMNER
 s04b140detourmap.i SHEET 20 OF 39

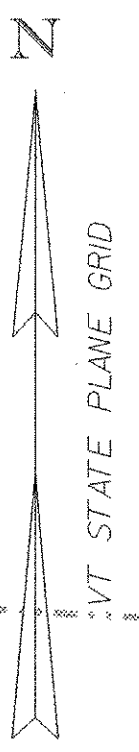