

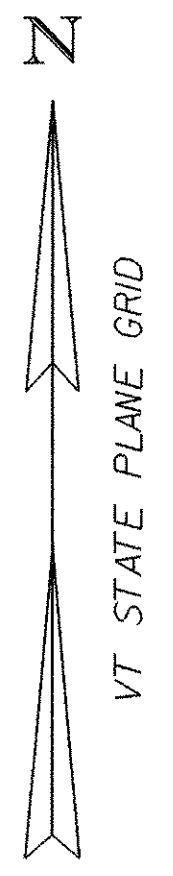


VT 105A
TO E. RICHFORD

VT 105
TO N. TROY

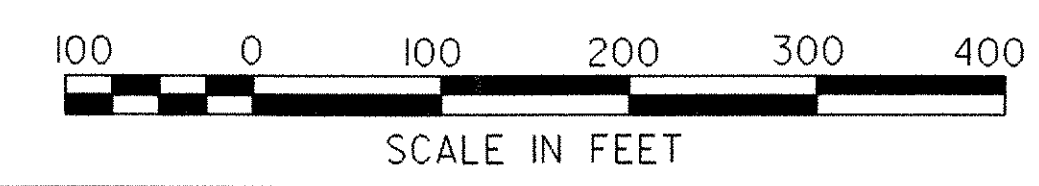

VT 105
TO RICHFORD

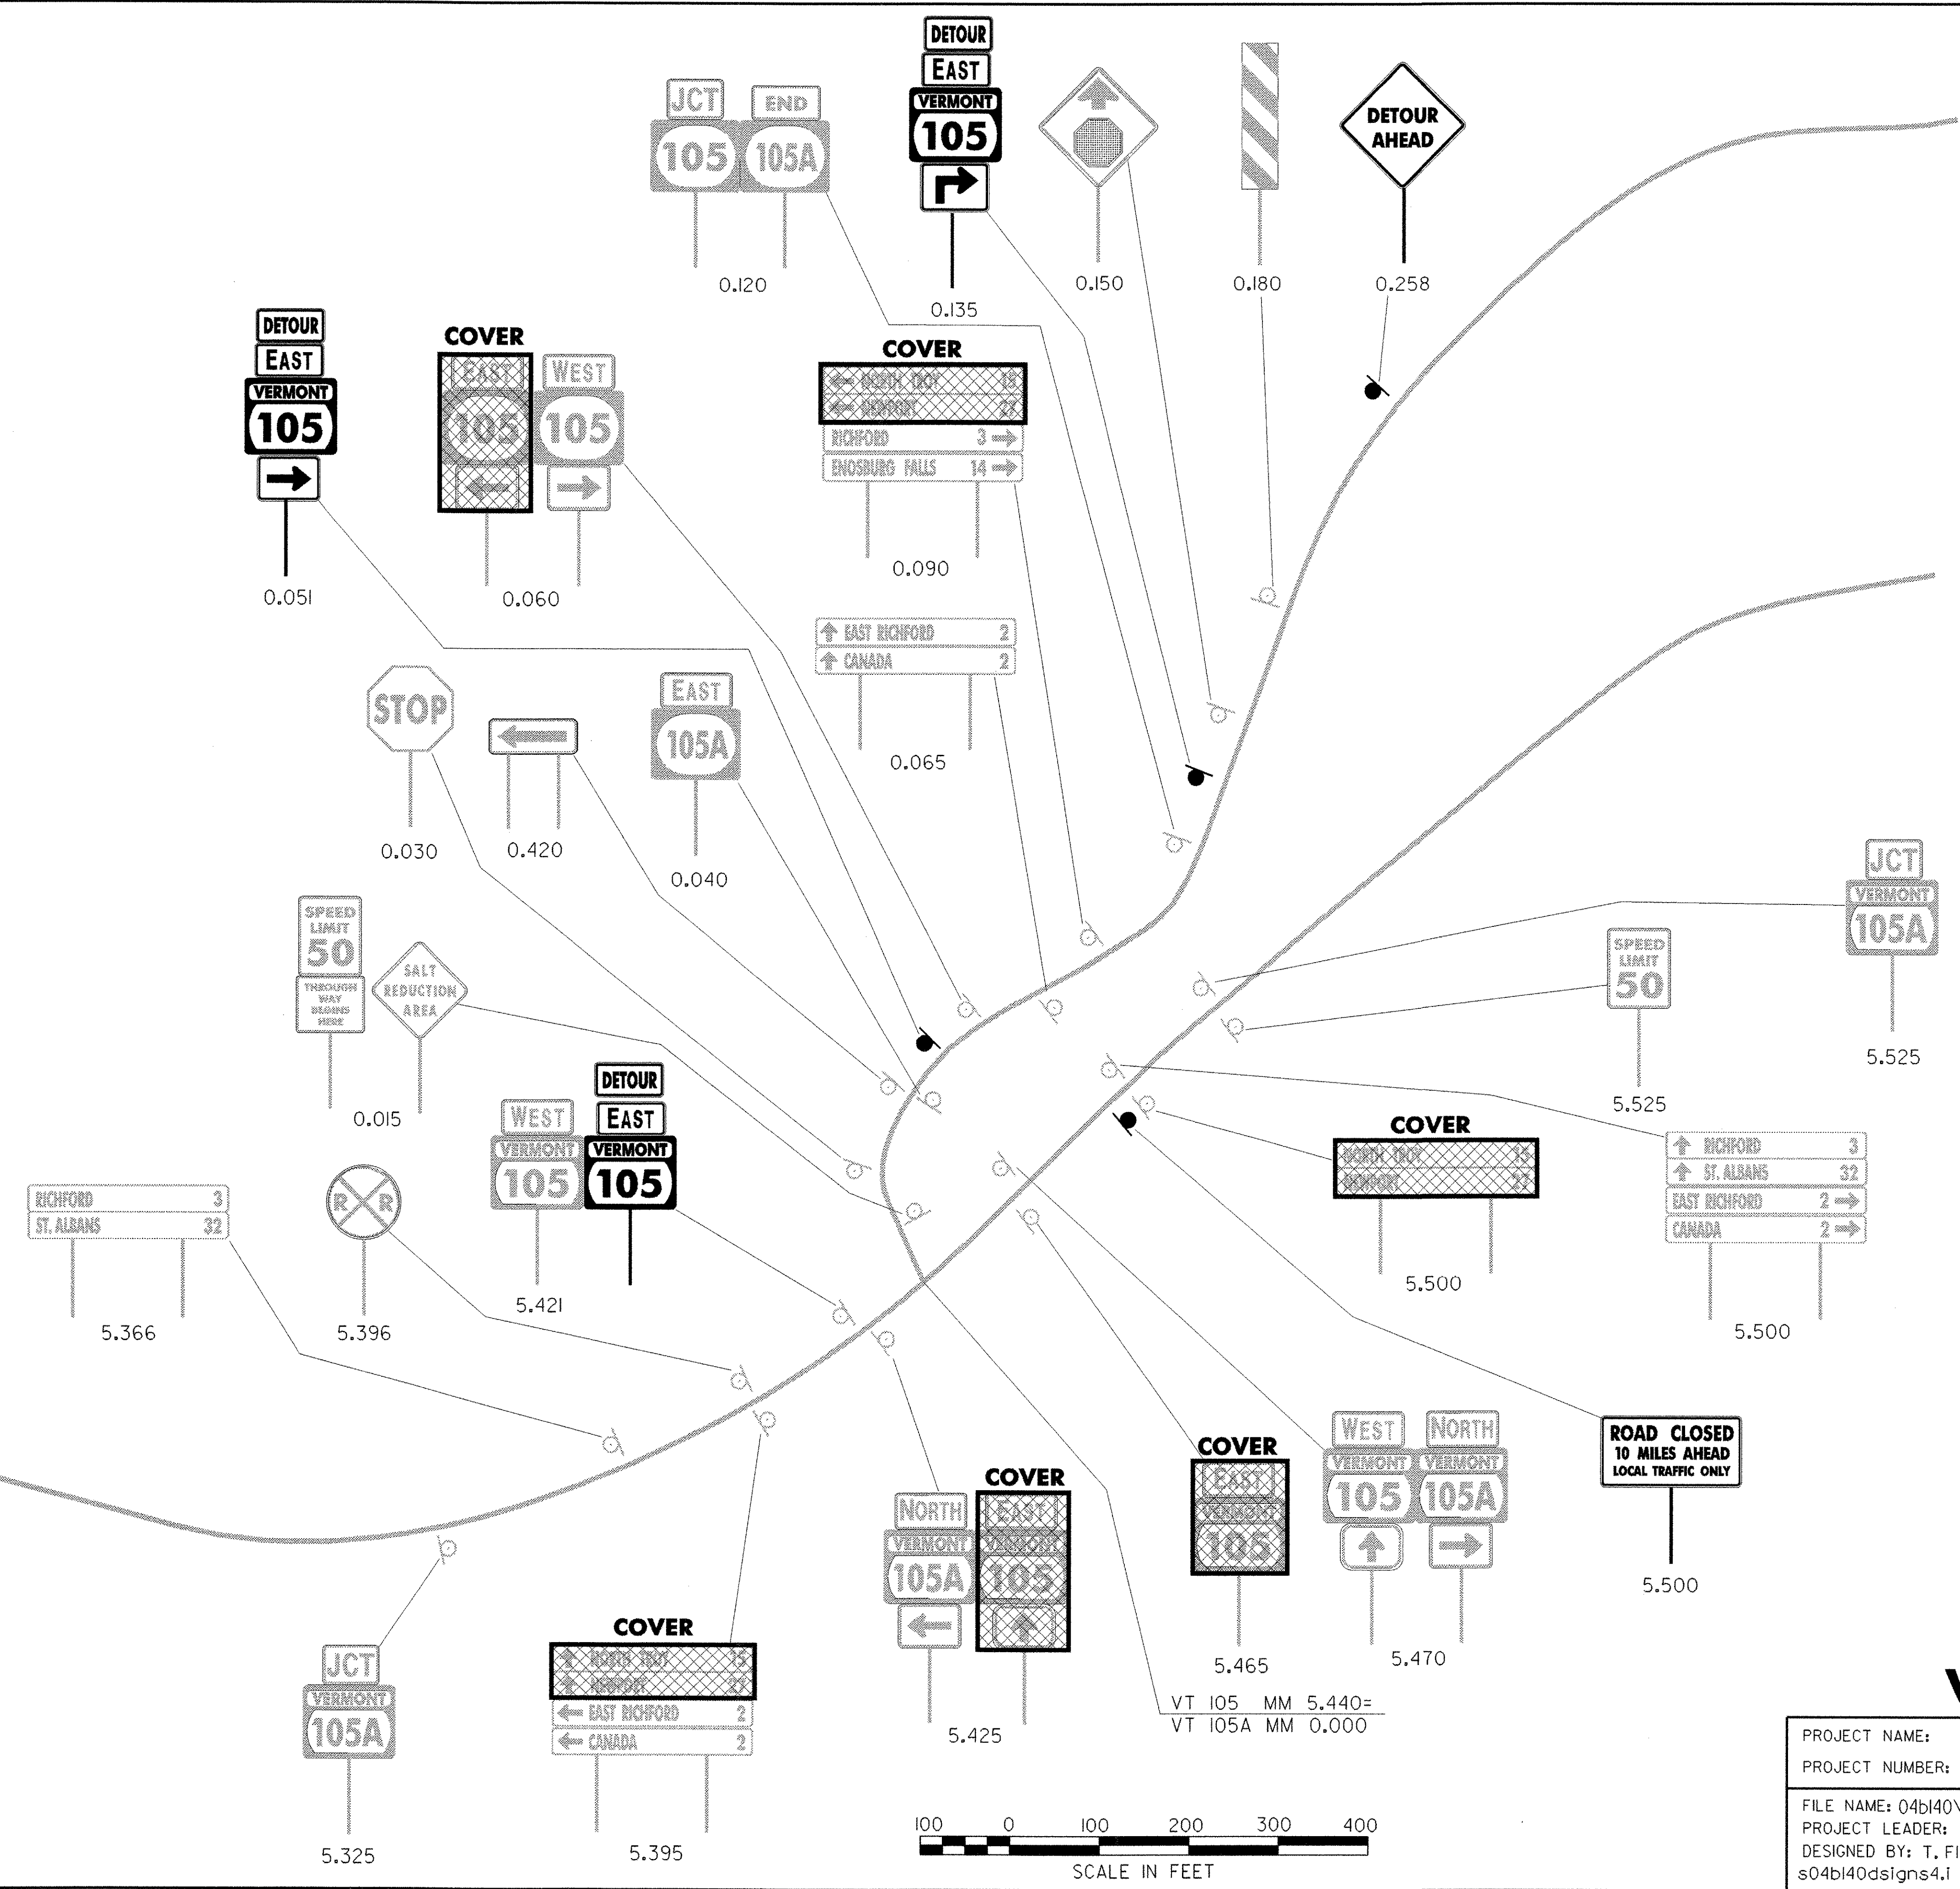

DETOUR SHEET 4 VT 105 & VT 105A

PROJECT NAME:	JAY	PLOT DATE:	23-OCT-2006
PROJECT NUMBER:	ST STP CULV (2)	DRAWN BY:	G. SHANGRAW
FILE NAME:	04b140\s04b140detoursigns.dgn	DESIGNED BY:	T. FILLBACH
		CHECKED BY:	T. SUMNER
			SHEET 24 OF 39