
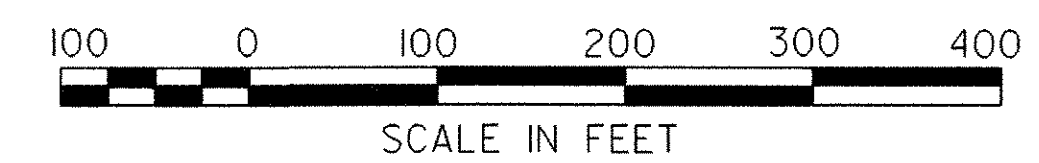


VT 105 TO
ENOSBURG FALLS

VT 105
TO RICHFORD

VT 118 TO
MONTGOMERY

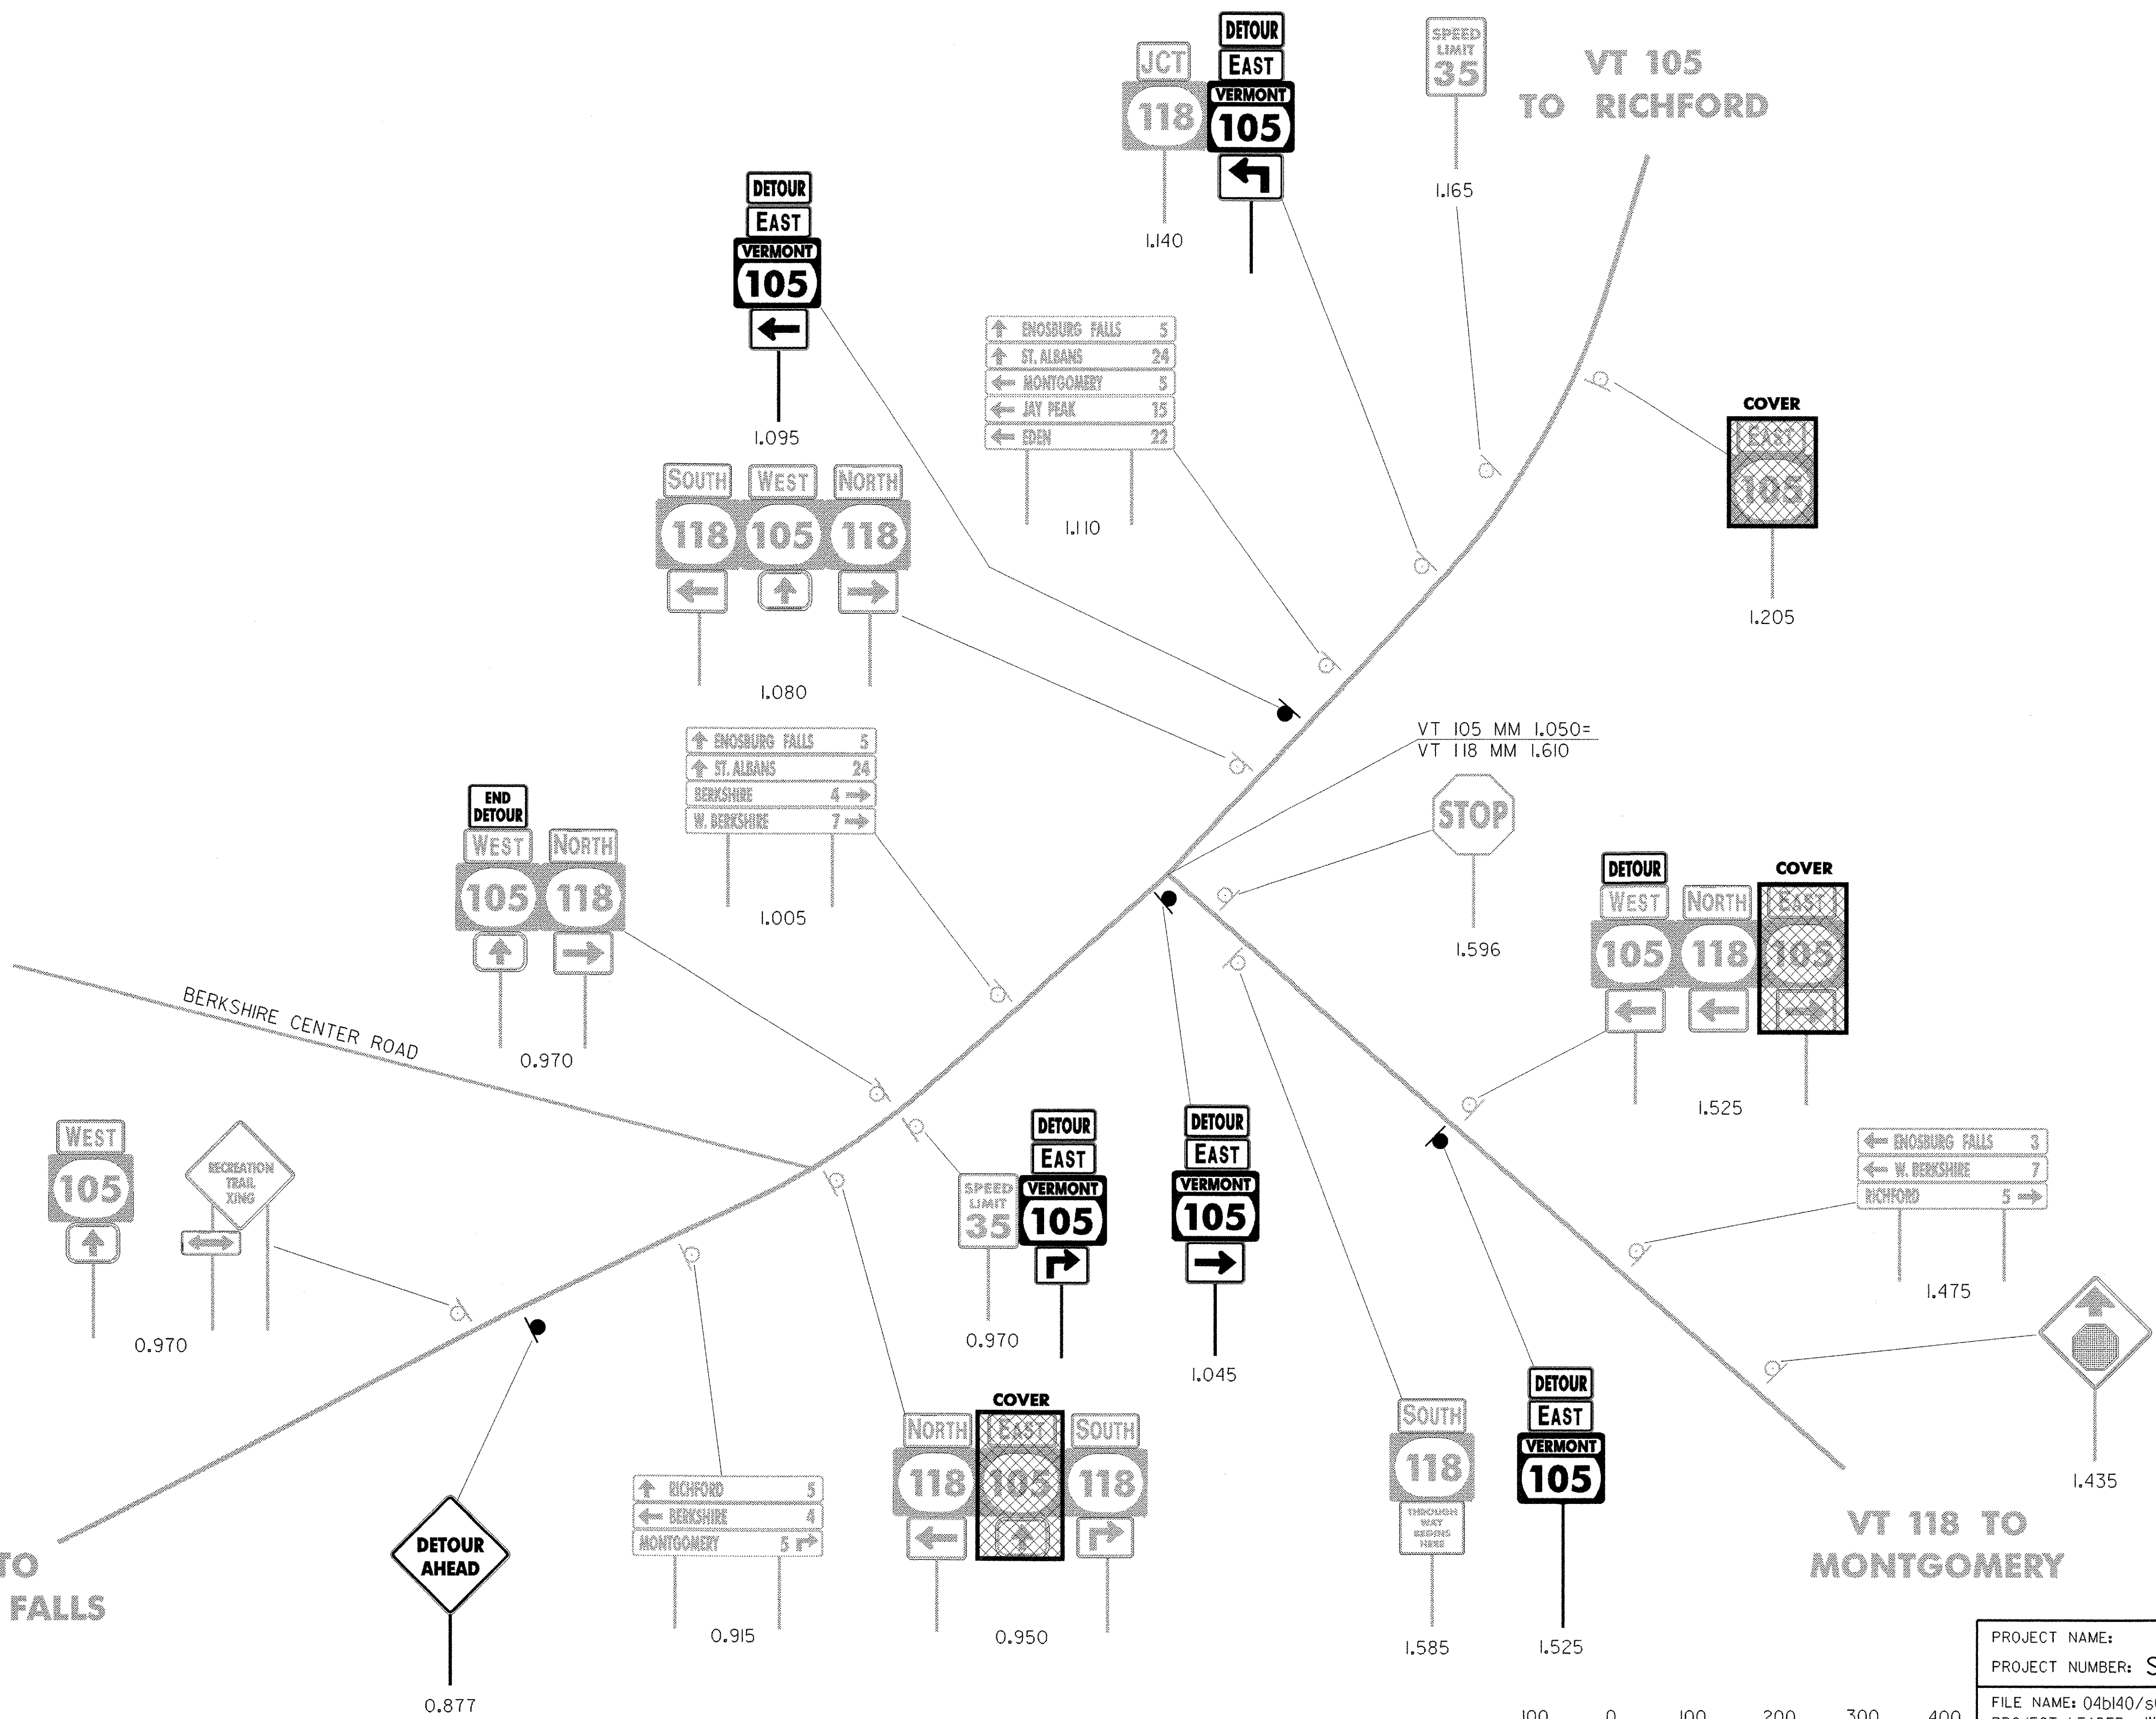

DETOUR SHEET 6 VT 105 & VT 118

PROJECT NAME:	JAY	PLOT DATE:	23-OCT-2006
PROJECT NUMBER:	ST STP CULV (2)	DRAWN BY:	G. SHANGRAW
FILE NAME:	04b140/s04b140detoursigns.dgn	DESIGNED BY:	T. FILLBACH
		CHECKED BY:	T. SUMNER
		SHEET	26 OF 39