
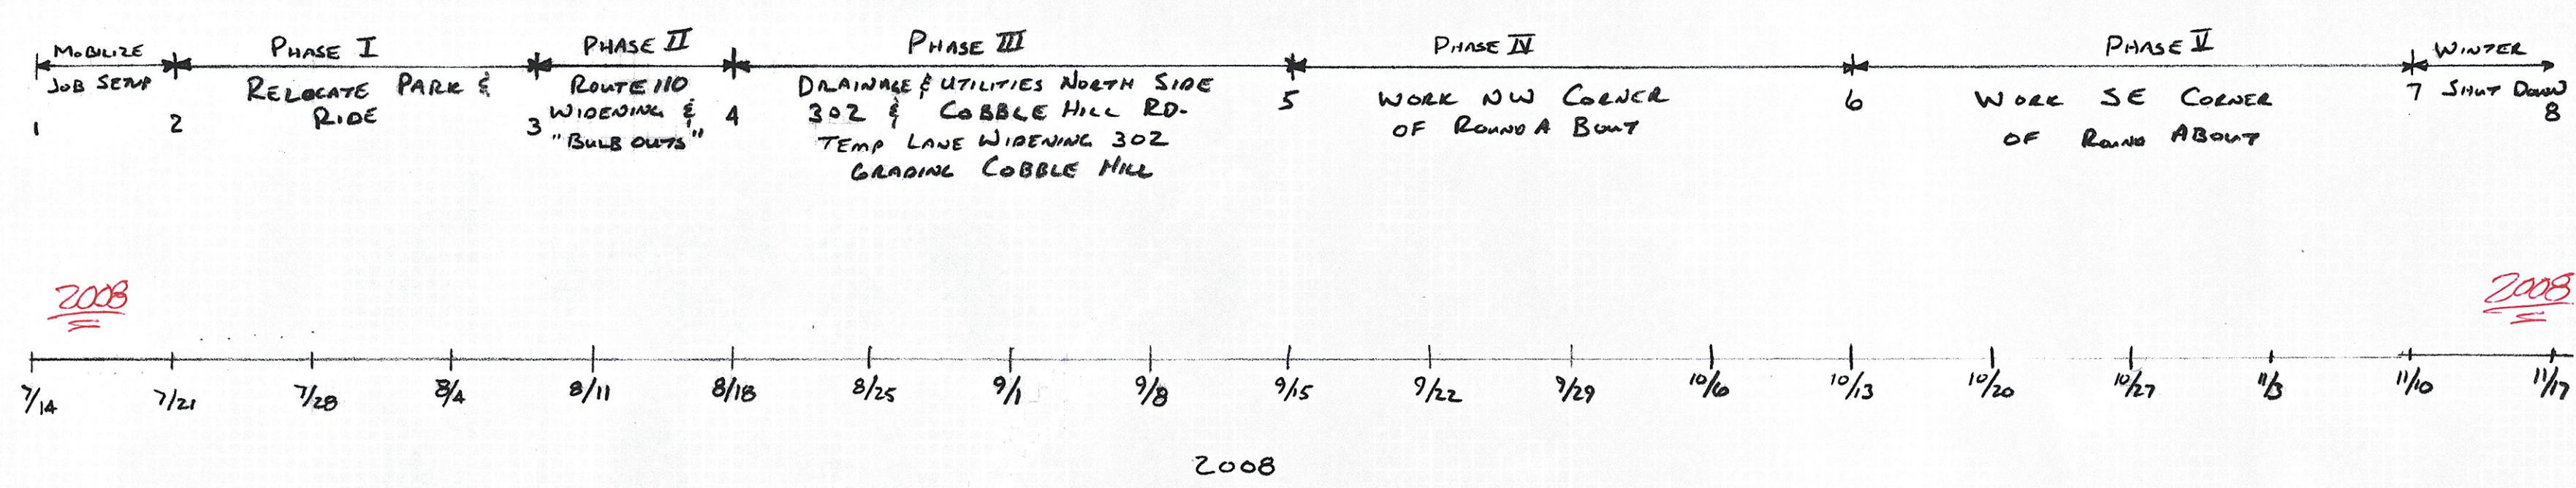


BARRE TOWN HES 026-1(38)
 CONSTRUCTION SEQUENCING PLAN - 2008 SEASON
 SUBMITTED BY: J. HUTCHINS, INC. - RICHMOND, VT.
 RESIDENT ENGINEER: D. HOSKING

RECEIVED
 6-14-08
 H.E. RCO
 P.C.C.

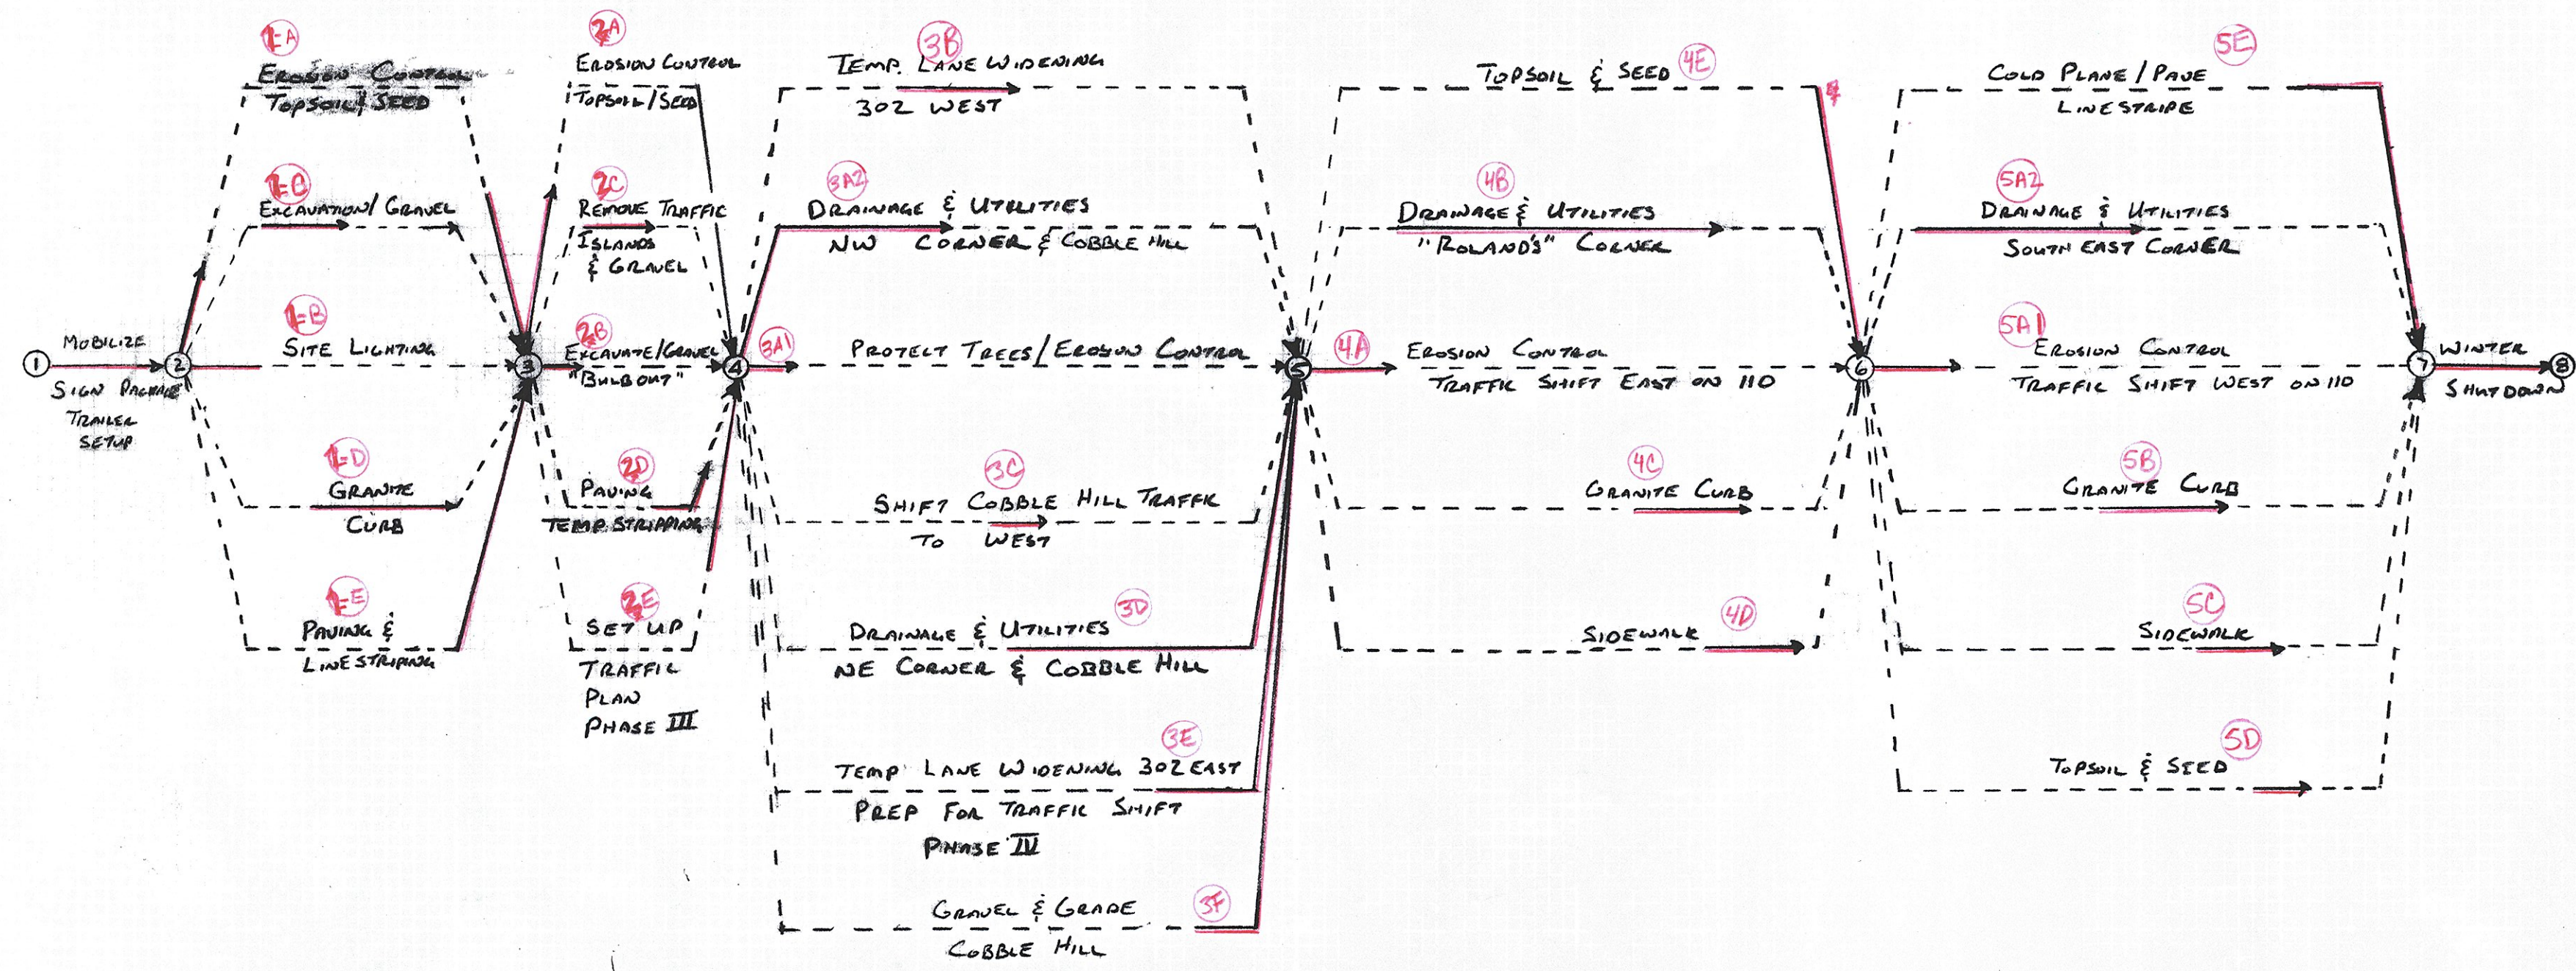

2008

2008

2008

23003432 03/10/08 10:00 AM