


REMOVAL AND DISPOSAL OF GUARDRAIL
 STA 8+50.0 - 12+50.5 LT
 STA 8+50.0 - 12+50.1 RT

BOX BEAM GUARDRAIL (MOD. - 7' POSTS & 3' POST SPACING)
 STA 8+50.0 - 12+15.9 LT
 STA 8+50.0 - 13+75.0 RT

MANUFACTURED TERMINAL SECTION (MOD.)
 STA 12+15.9 - 12+65.0 LT

CONSTRUCT DRIVEWAY PAVED APRON
 STA 12+80.5 LT

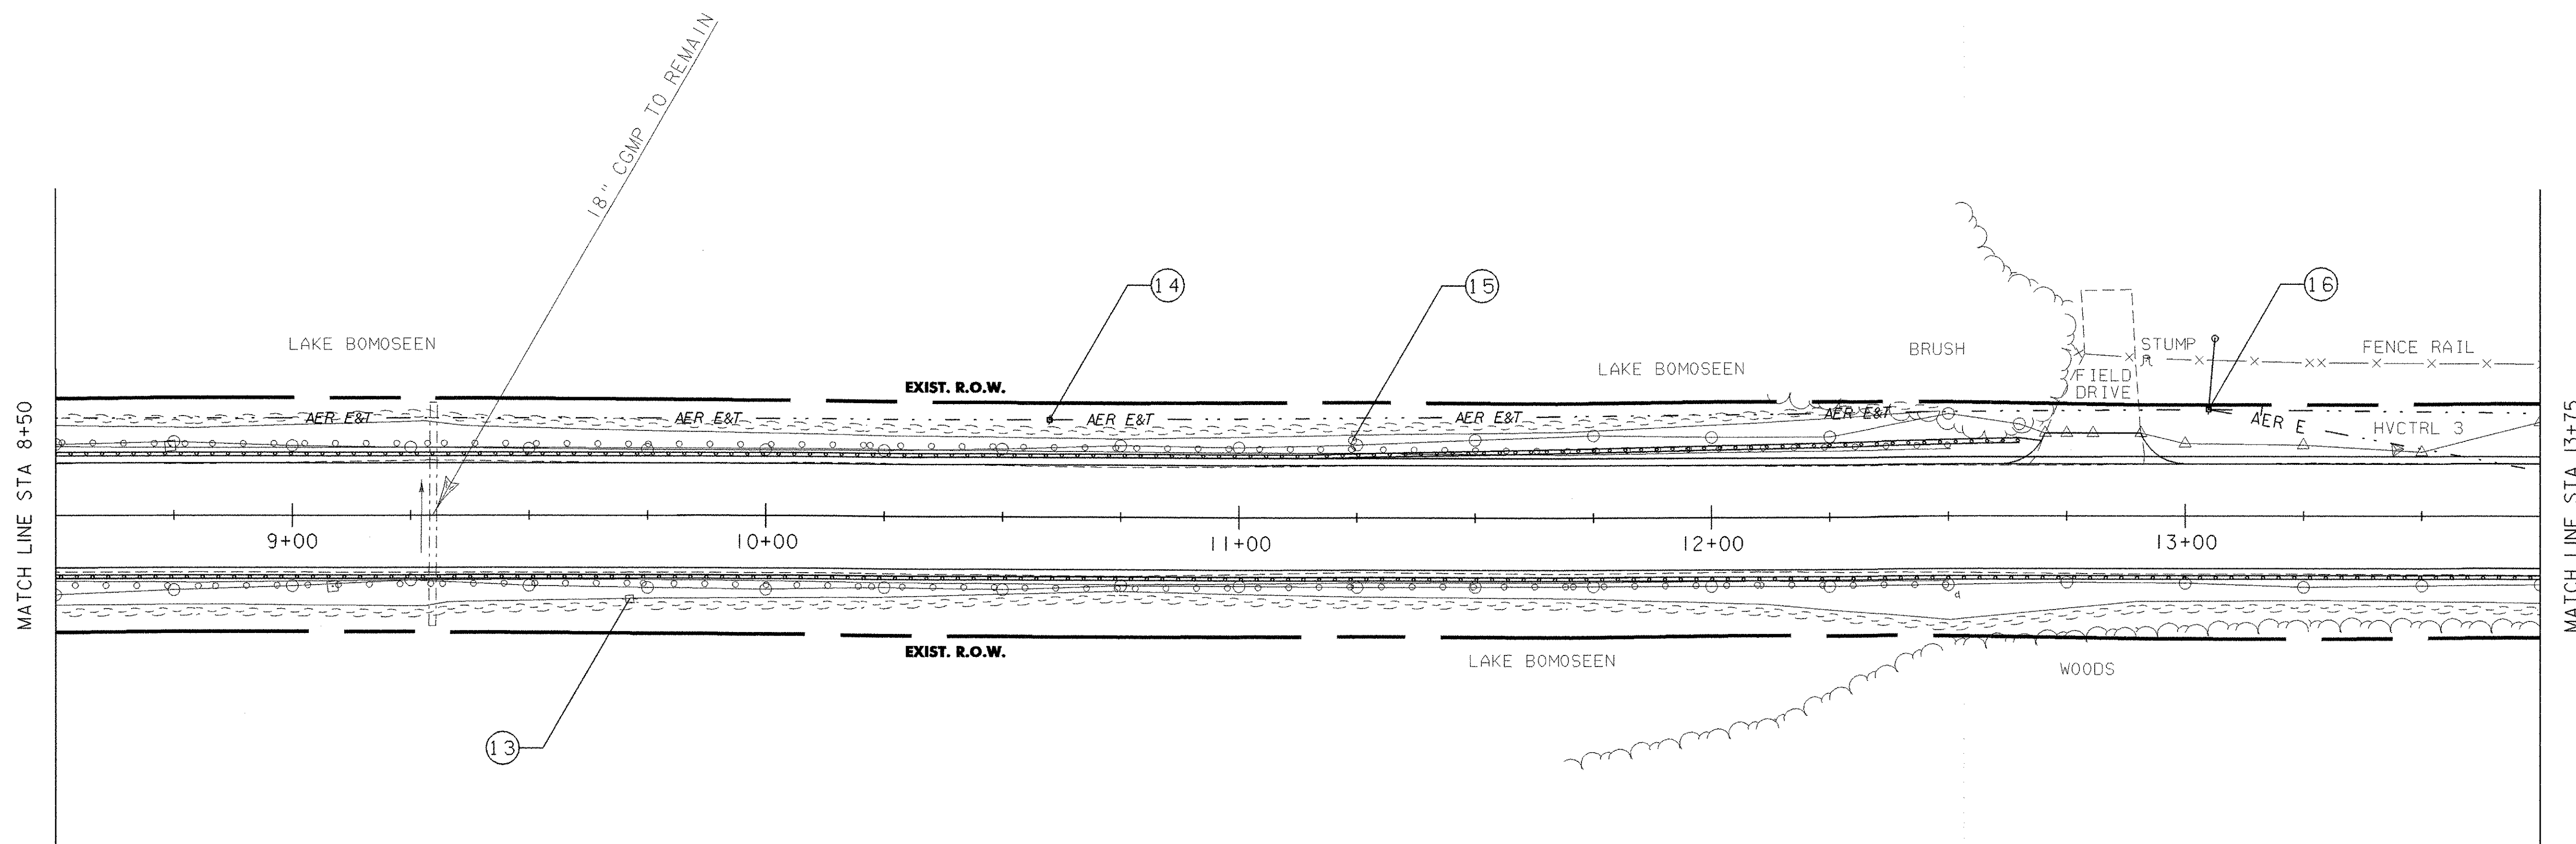

UTILITY NOTES

- ⑬ STA 9+71.00 RIGHT
 EXISTING ELECTRIC POLE 227
 TO BE REMOVED
- ⑭ STA 10+60.00 LEFT
 NEW COMBINATION POLE 227
- ⑮ STA 11+24.00 LEFT
 EXISTING TELEPHONE POLE 165C/195
 TO BE REMOVED
- ⑯ STA 13+05.00 LEFT
 NEW COMBINATION POLE 226
 NEW GUY WIRE
 RESUME ACTIVE UNDERGROUND UTILITIES

THE CONTRACTOR SHOULD BE AWARE THAT EXISTING ACTIVE BURIED UTILITIES (SUCH AS PHONE CABLE, FIBER OPTIC CABLE, ETC.) ARE LOCATED ADJACENT TO VT. ROUTE 30 WITHIN THE PROJECT LIMITS NORTH OF COMBINATION POLE 226. THE CONTRACTOR IS RESPONSIBLE FOR CONTACTING "DIG SAFE" AT 1-888-344-7233 TO DETERMINE THE EXACT LOCATIONS OF THESE UTILITIES PRIOR TO PERFORMING ANY OPERATION THAT MAY DISTURB THE EXISTING SUBSURFACE CONDITIONS.



PROJECT NAME: HUBBARDTON
 PROJECT NUMBER: ST 0161(23)

FILE NAME: PW/03c044/Design/d03c044bdr PLOT DATE: 21-MAR-2006
 PROJECT LEADER: K. UPMAL DRAWN BY: J. DEVLIN
 DESIGNED BY: J. DEVLIN CHECKED BY: R. DELLASANTA
 PLAN SHEET 3, STA 8+50 - 13+75 SHEET 64 OF 92