
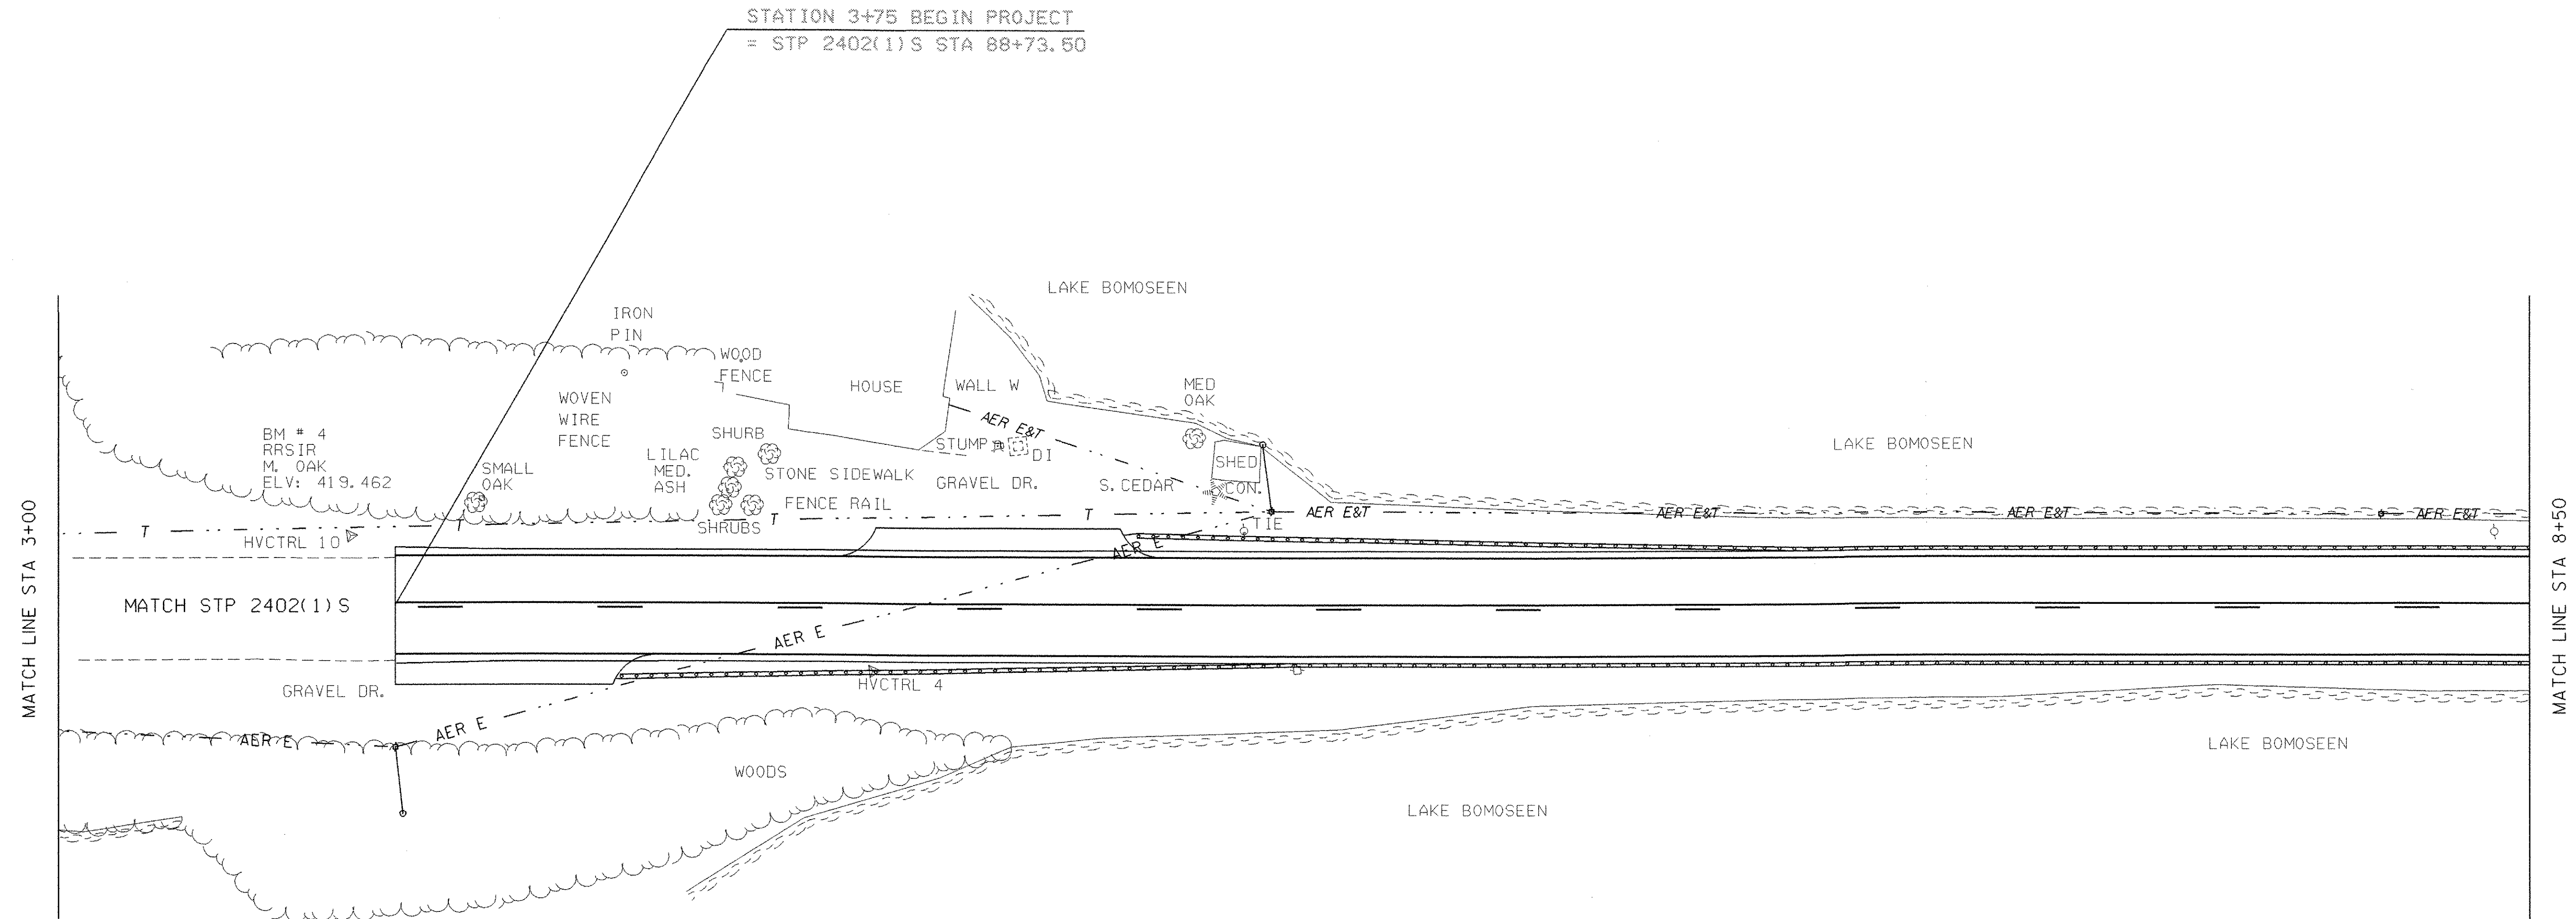


646.40 DURABLE 4" WHITE LINE (THERMOPLASTIC)
 STA 3+75.0 - 8+50.0 LT & RT


646.60 TEMPORARY 4" WHITE LINE (PAINT)
 STA 3+75.0 - 8+50.0 LT & RT

646.41 DURABLE 4" YELLOW LINE (THERMOPLASTIC)
 STA 3+75.0 - 8+50.0 LT (SOLID)
 STA 3+75.0 - 8+50.0 RT (DASHED)

646.41 TEMPORARY 4" YELLOW LINE (PAINT)
 STA 3+75.0 - 8+50.0 LT (SOLID)
 STA 3+75.0 - 8+50.0 RT (DASHED)

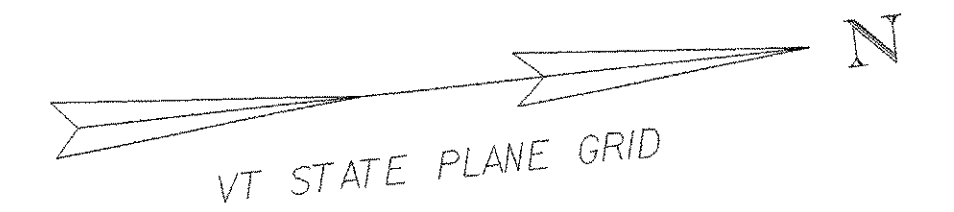

SIGN LEGEND
 R = REMOVE
 S = SALVAGE
 N = NEW
 RET = RETAIN
 B-B = BACK TO BACK
 EXISTING = - - - - -
 NEW = _____

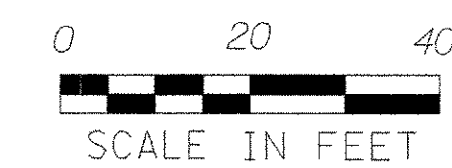

PROJECT NAME: HUBBARDTON	FILE NAME: /03c044/Design/d03c044tsbdr	PLOT DATE: 21-MAR-2006
PROJECT NUMBER: ST 016(23)	PROJECT LEADER: K. UPMAL	DRAWN BY: J. DEVLIN
	DESIGNED BY: J. DEVLIN	CHECKED BY: R. DELLASANTA
	TRAFFIC SIGNS & LINES PLAN SHEET 1	SHEET 70 OF 92