



MISCELLANEOUS FENCE (MOD. - SEDIMENT LOG)		SNOW FENCE (MOD. - PDF)	
STA 13+75.0 -	STA 14+42.1 LT	STA 13+75.0 -	STA 15+27.6 LT
STA 13+75.0 -	STA 14+04.8 RT	STA 13+75.0 -	STA 16+25.0 RT
STA 14+05.3 -	STA 14+65.0 RT	STA 15+67.4 -	STA 16+25.0 LT
STA 14+43.6 -	STA 14+79.6 LT		
STA 14+66.1 -	STA 14+85.9 RT		
STA 14+82.3 -	STA 14+87.9 LT		
STA 14+87.8 -	STA 15+24.3 RT		
STA 14+89.0 -	STA 15+12.1 LT		
STA 15+12.9 -	STA 15+27.6 LT		
STA 15+67.4 -	STA 15+91.4 LT		
STA 15+92.6 -	STA 16+11.1 LT		

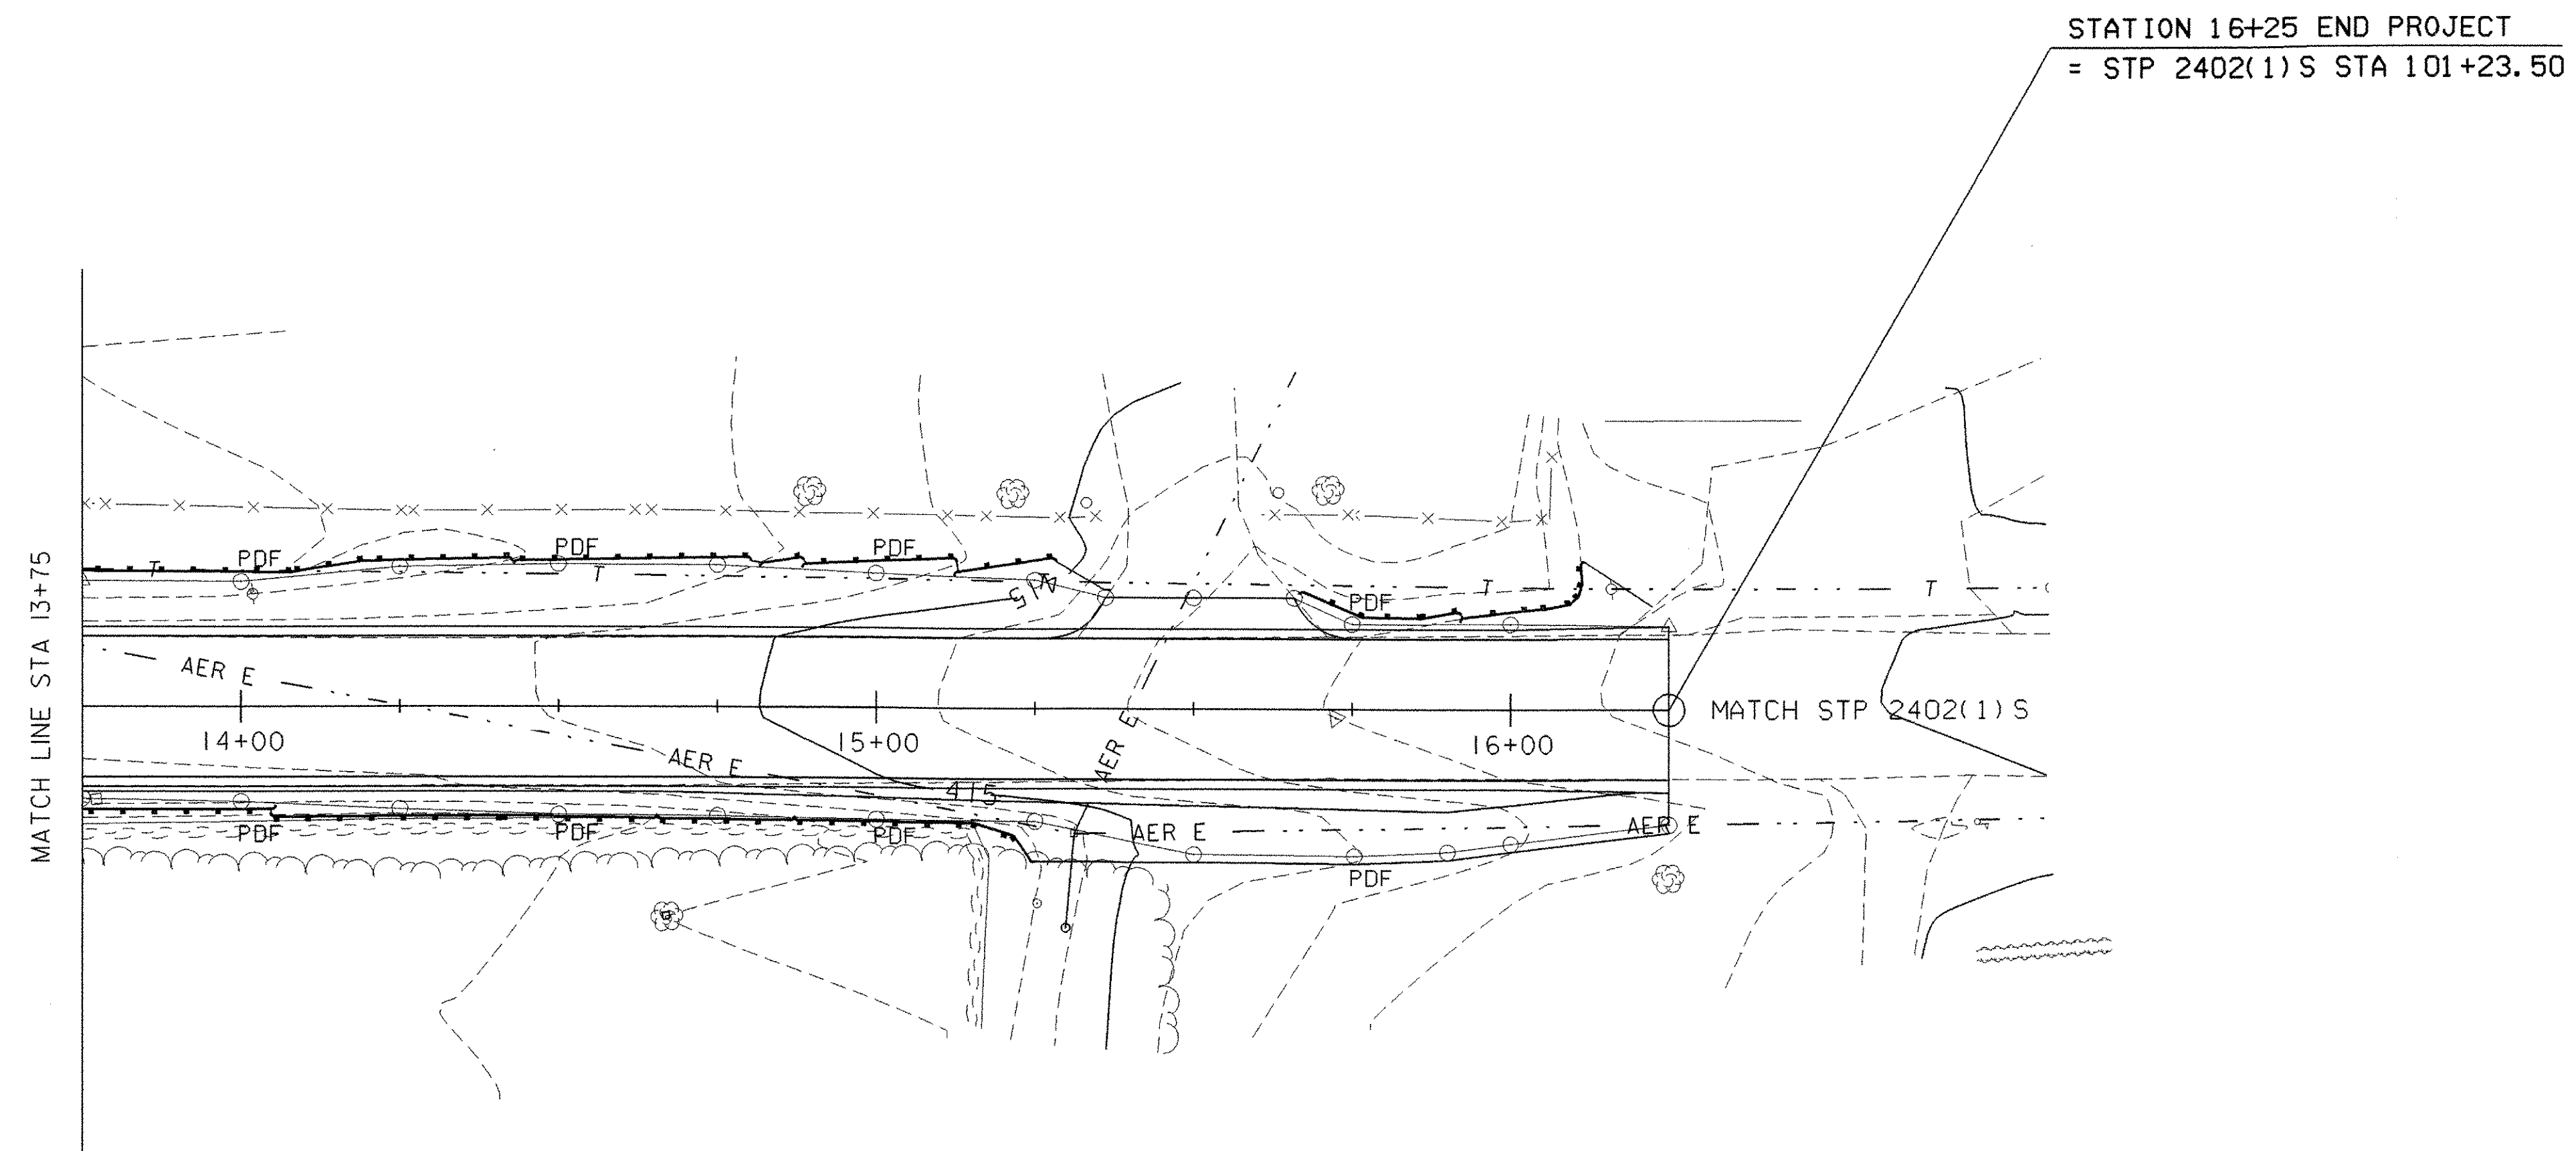

LEGEND	
	PERMANENT SLOPE LIMITS
	MISCELLANEOUS FENCE (MOD. - SEDIMENT LOG) + SNOW FENCE (MOD. - PDF)
	SNOW FENCE (MOD. - PDF)

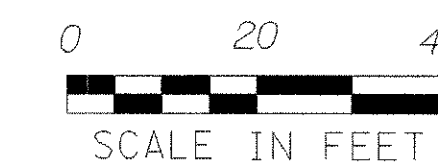

PROJECT NAME:	HUBBARDTON
PROJECT NUMBER:	ST 016(23)
FILE NAME:	/03c044/Design/d03c044erobdr
PROJECT LEADER:	K. UPMAL
DESIGNED BY:	J. DEVLIN
EPSC PLAN SHEET 3	
PLOT DATE:	21-MAR-2006
DRAWN BY:	J. DEVLIN
CHECKED BY:	R. DELLASANTA
SHEET 77	OF 92