

DURABLE AND TEMPORARY 4'' WHITE LINE
 STA. 50+00 - STA. 57+99 LT (EDGE LINE)
 STA. 58+20 - STA. 60+00 LT (EDGE LINE)
 STA. 50+00 - STA. 60+00 RT (EDGE LINE)

REMOVING SIGNS
 3 EA


ADJUST ELEVATION OF VALVE BOX
 STA. 53+28 RT (WSO)

DURABLE AND TEMPORARY 4'' YELLOW LINE
 STA. 50+00 - STA. 57+81 LT & RT (DOUBLE YELLOW CL)
 STA. 58+21 - STA. 60+00 LT & RT (DOUBLE YELLOW CL)
 STA. 58+01 LT (T-72 CL)

CHANGING ELEVATION OF SEWER MANHOLE
 STA. 52+95 LT
 STA. 56+10 LT
 STA. 58+17 LT (T-72)

DURABLE AND TEMPORARY 24'' STOP BAR
 STA. 58+01 LT (T-72)

DURABLE AND TEMPORARY LETTERS OR SYMBOLS
 STA. 58+01 LT (T-72) STOP

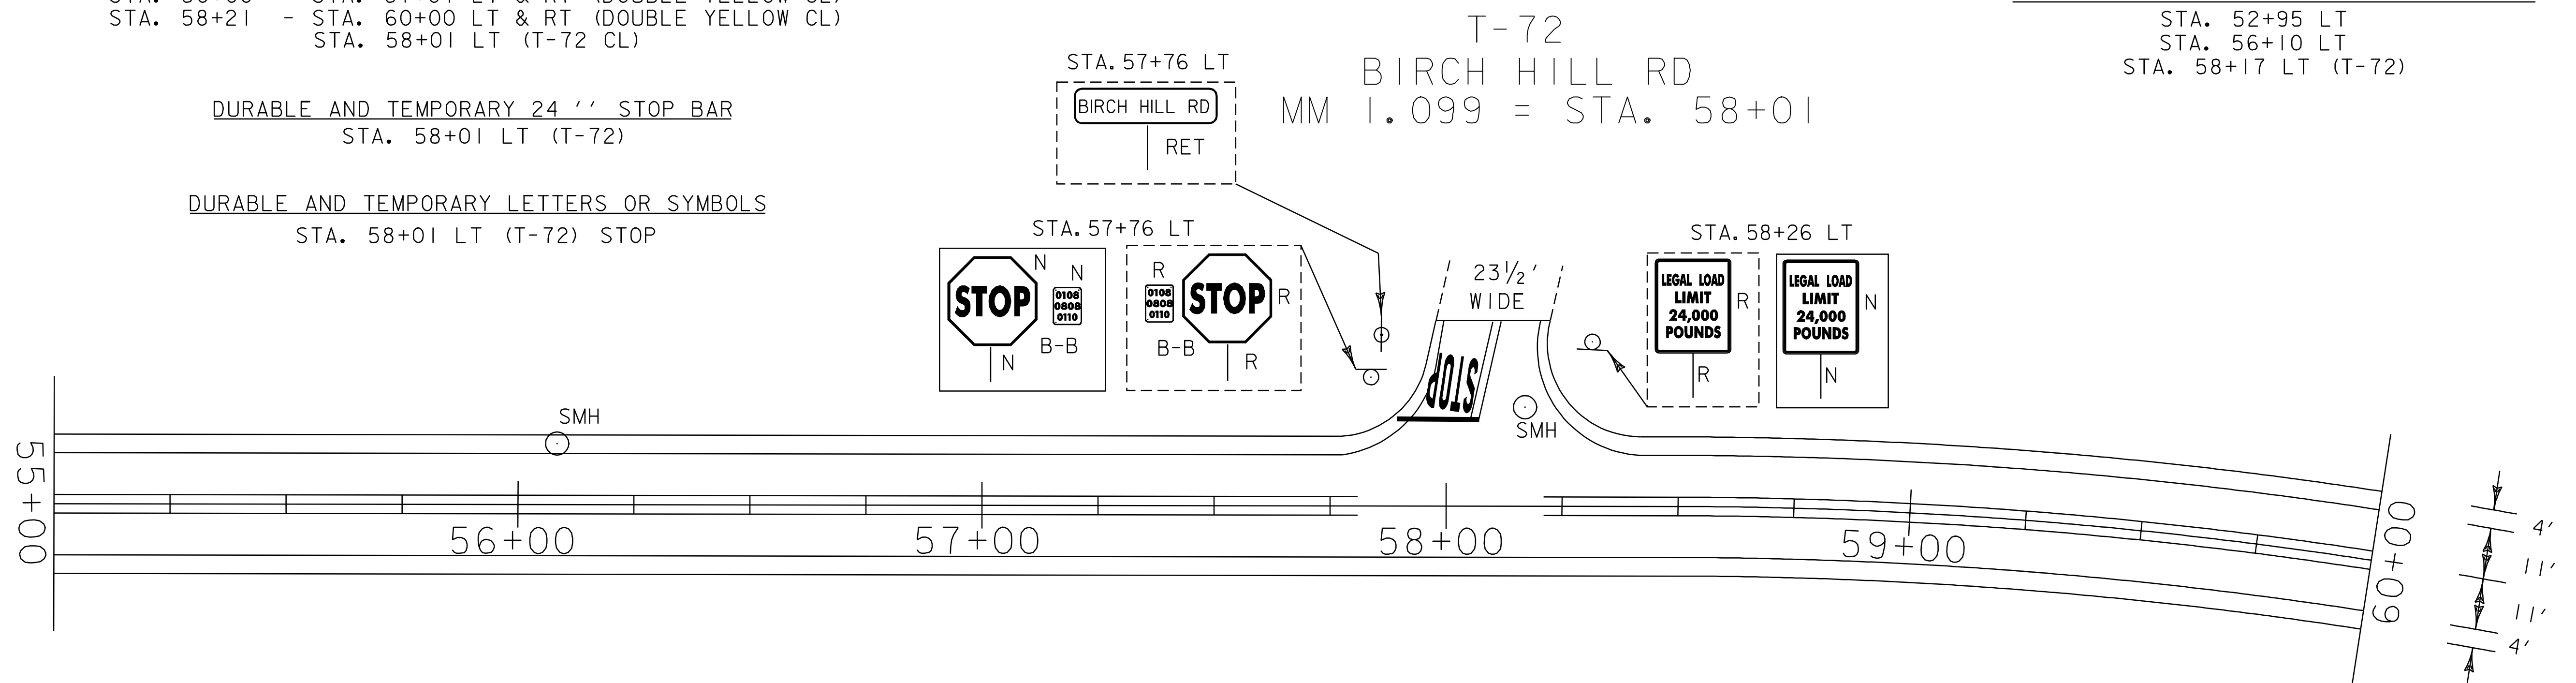

**PAVING
PROJECT
LAYOUT
#7**

PROJECT NAME: STOWE
 PROJECT NUMBER: AC STP 2407(I)S

FILE NAME: p04c048.dgn
 PROJECT LEADER: WOOLLAVER
 DESIGNED BY: LOCKE
 p04c048i07.i

PLOT DATE: 11-JUN-2007 13:44
 DRAWN BY: LOCKE
 CHECKED BY: PAVT MGMT
 SHEET 16 OF 69