

TH 5
 LUCE HILL RD.
 MM 1.991 = STA. 105+10

BURIED
 CABLE
 JCT BOX

REMOVING SIGNS
 7 EA



DURABLE AND TEMPORARY 4'' WHITE LINE
 STA. 100+00 - STA. 110+00 RT (EDGE LINE)
 STA. 100+00 - STA. 105+24 LT (EDGE LINE)
 STA. 105+71 - STA. 106+14 LT (EDGE LINE)
 STA. 106+40 - STA. 110+00 LT (EDGE LINE)
 STA. 105+10 LT (EDGE LINES ON BOTH LEGS OF TH 5)

DURABLE AND TEMPORARY 4'' YELLOW LINE
 STA. 100+00 - STA. 105+24 LT & RT (DOUBLE YELLOW CL)
 STA. 105+64 - STA. 106+14 LT & RT (DOUBLE YELLOW CL)
 STA. 106+54 - STA. 110+00 LT & RT (DOUBLE YELLOW CL)
 STA. 105+44 LT (DOUBLE YELLOW CL) TH 5
 STA. 106+34 LT (DOUBLE YELLOW CL) TH 5

DURABLE AND TEMPORARY 24'' STOP BAR
 STA. 105+30 LT (TH-5) 35 FT
 STA. 106+18 LT (TH-5) 16 FT
 STA. 106+20 LT (TH-5) 12 FT

DURABLE AND TEMPORARY LETTERS OR SYMBOLS
 STA. 105+50 LT (TH-5) STOP
 STA. 106+18 LT (TH-5) STOP
 STA. 106+20 LT (TH-5) STOP

CHANGING ELEVATION OF SEWER MANHOLE
 STA. 105+75 LT (TH-5)

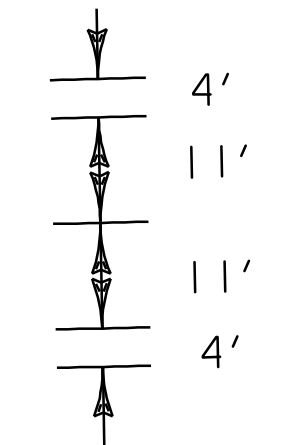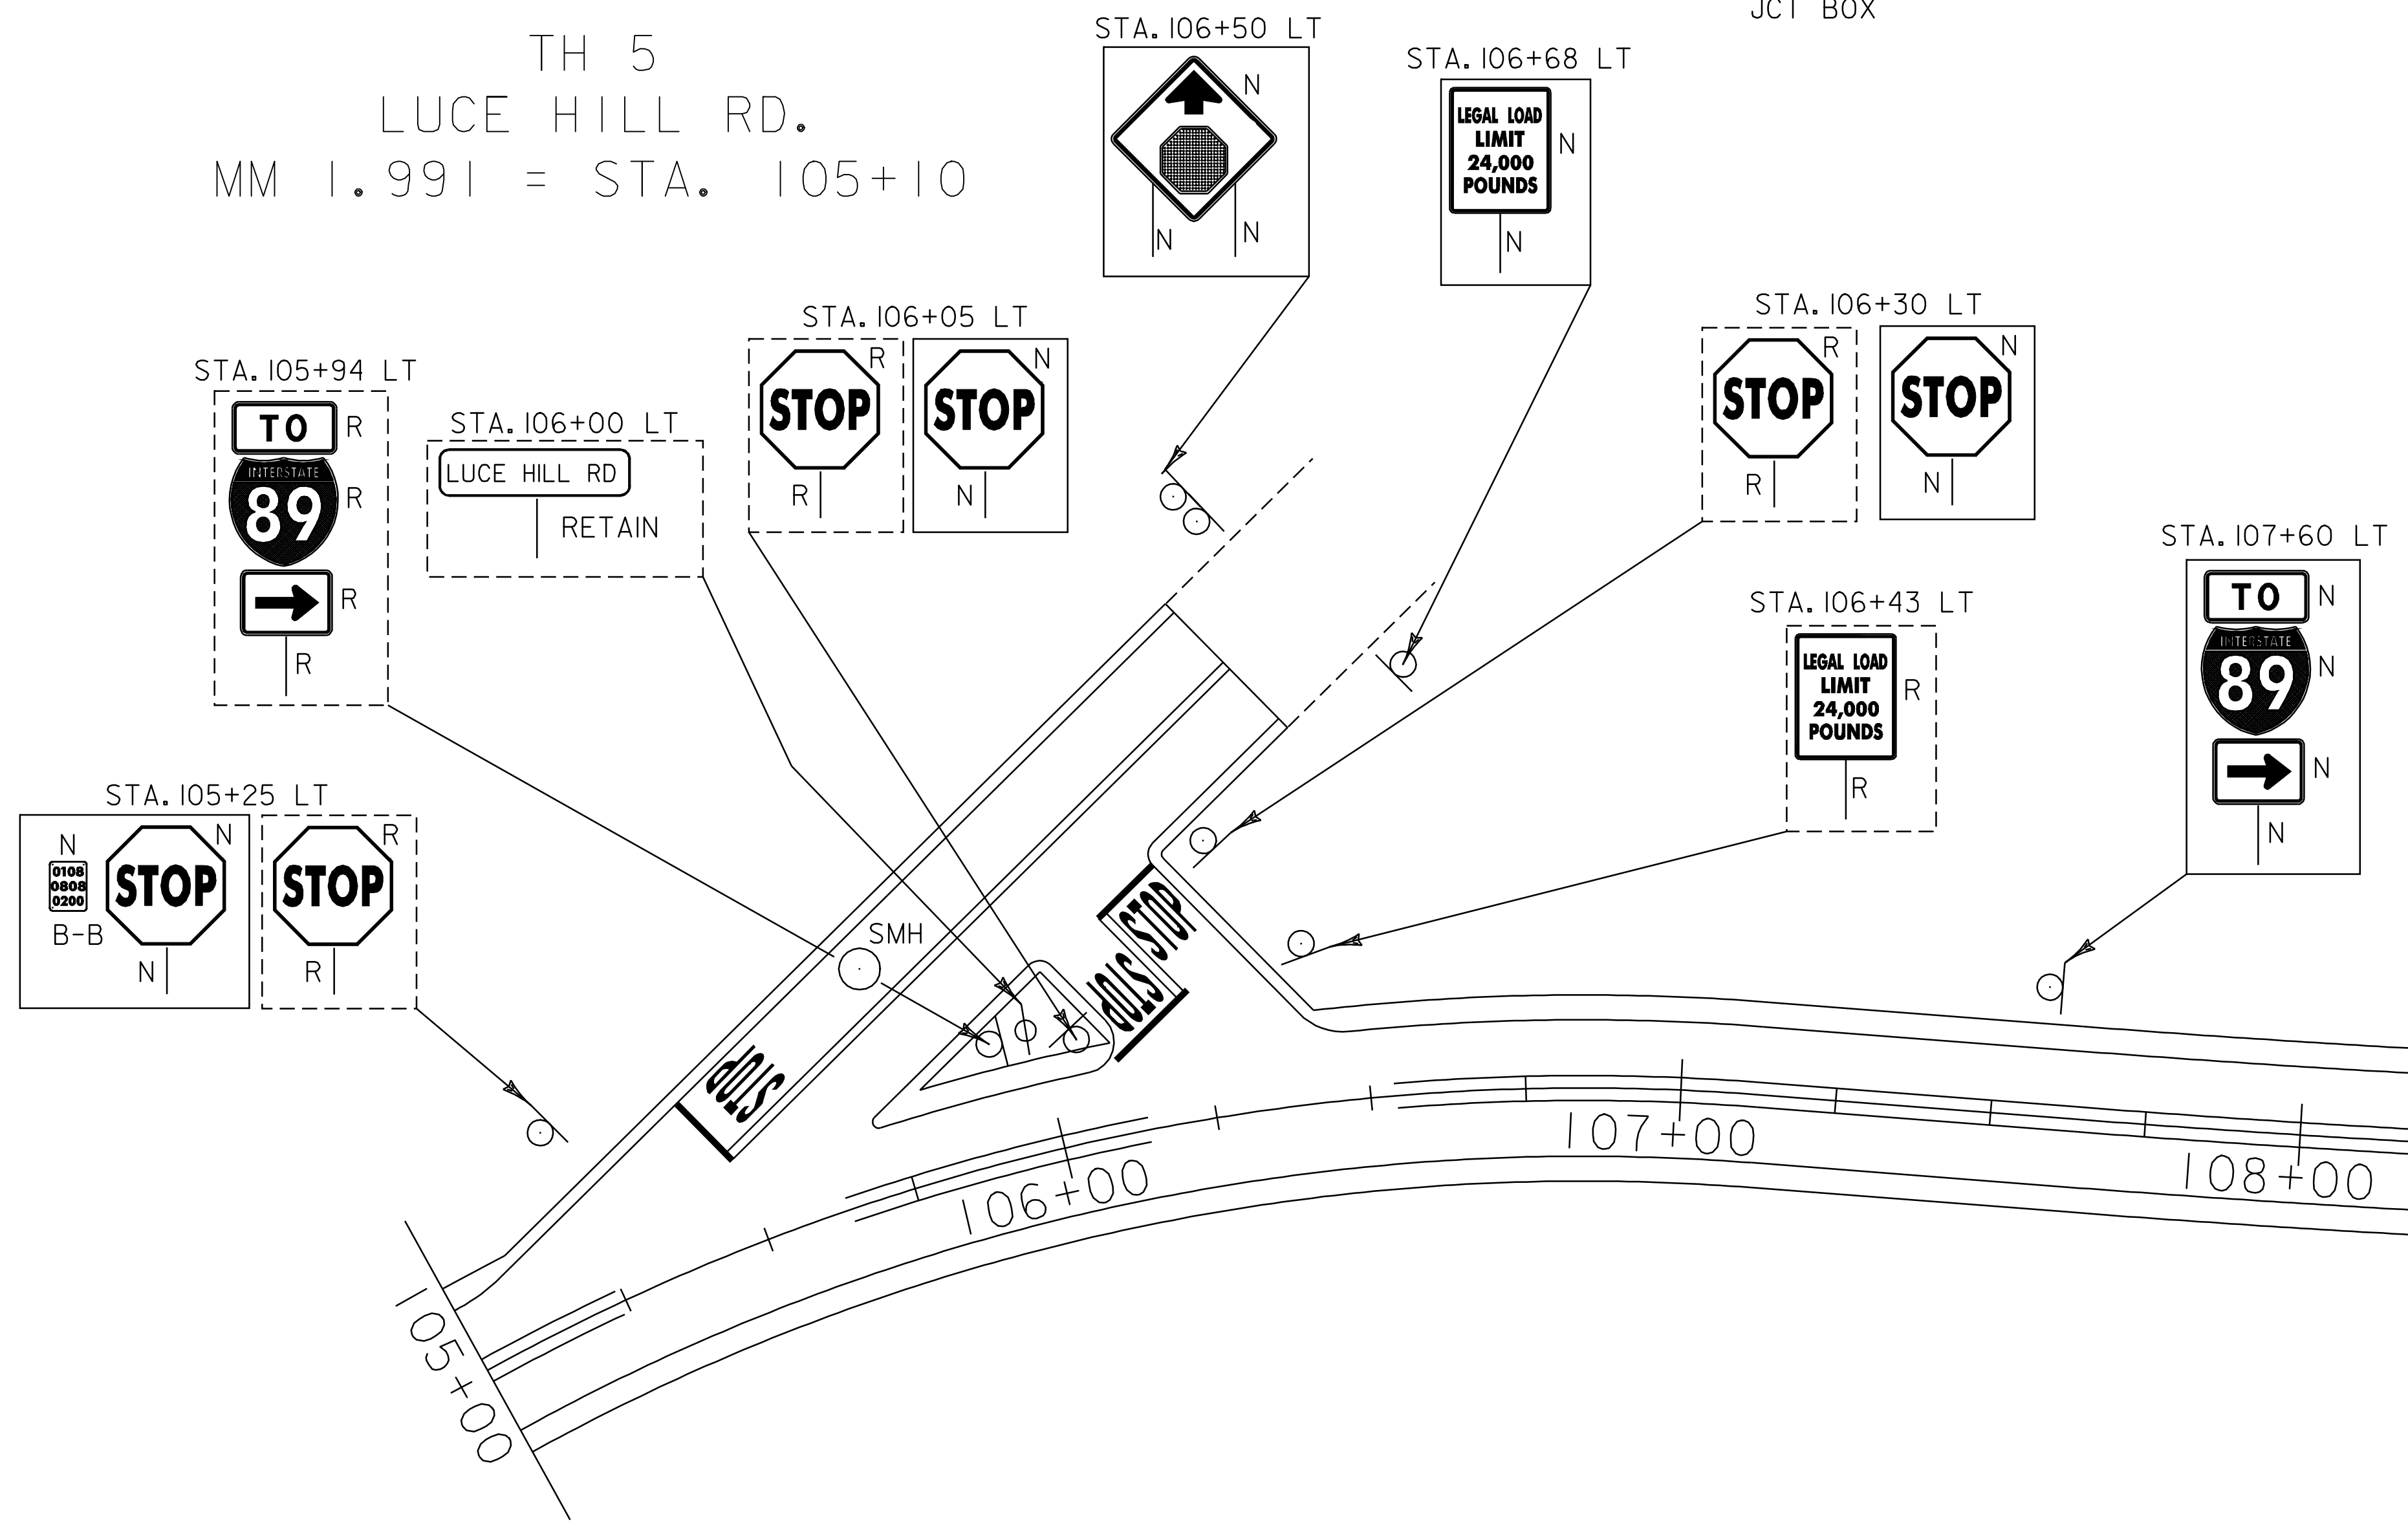

PAVING PROJECT LAYOUT #12	PROJECT NAME: STOWE	PLOT DATE: 11-JUN-2007 13:44
	PROJECT NUMBER: AC STP 2407(1)S	DRAWN BY: LOCKE
	FILE NAME: p04c048.dgn	CHECKED BY: PAVT MGMT
	DESIGNED BY: LOCKE	SHEET 21 OF 69
	p04c048(1)2.i	