

REMOVAL AND DISPOSAL OF GUARD RAIL  
 STA. 227+32 - STA. 228+37 RT  
 STA. 227+69 - STA. 228+07 LT

STEEL BEAM GUARD RAIL (GALVANIZED)  
 STA. 227+32 - STA. 228+02 RT  
 STA. 227+69 - STA. 228+06 LT  
 STA. 228+07 LT (EXTENDS DOWN T-36)  
 STA. 228+25 - STA. 228+37 RT

ANCHOR FOR STEEL BEAM GUARD RAIL  
 STA. 227+44 RT  
 STA. 227+81 LT  
 STA. 228+07 LT (AT END OF RUN DOWN T-36)  
 STA. 228+25 RT

DURABLE AND TEMPORARY 4'' WHITE LINE  
 STA. 220+00 - STA. 228+13 LT (EDGE LINE)  
 STA. 228+25 - STA. 230+00 LT (EDGE LINE)  
 STA. 220+00 - STA. 230+00 RT (EDGE LINE)

DURABLE AND TEMPORARY 24'' STOP BAR  
 STA. 228+26 LT (T-36)



DURABLE AND TEMPORARY 4'' YELLOW LINE  
 STA. 220+00 - STA. 228+06 LT & RT (DOUBLE YELLOW CL)  
 STA. 228+46 - STA. 230+00 LT & RT (DOUBLE YELLOW CL)  
 STA. 228+26 LT (DOUBLE YELLOW CL) T-36

DURABLE AND TEMPORARY LETTERS OR SYMBOLS  
 STA. 228+26 LT (T-36) STOP

REMOVING SIGNS  
 3 EA

BRIDGE RAIL - H.D. STEEL BEAM/FASCIA MOUNTED (MOD. 3)  
 STA. 228+02 - STA. 228+25 RT  
 STA. 228+06 - STA. 228+07 LT

T-36  
 BROOK RD.  
 MM 4.323 = STA. 228+26

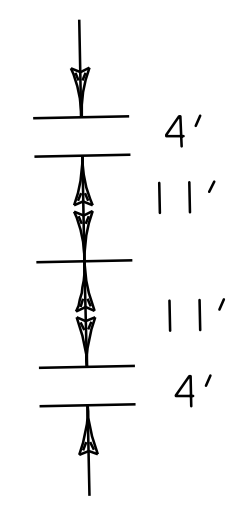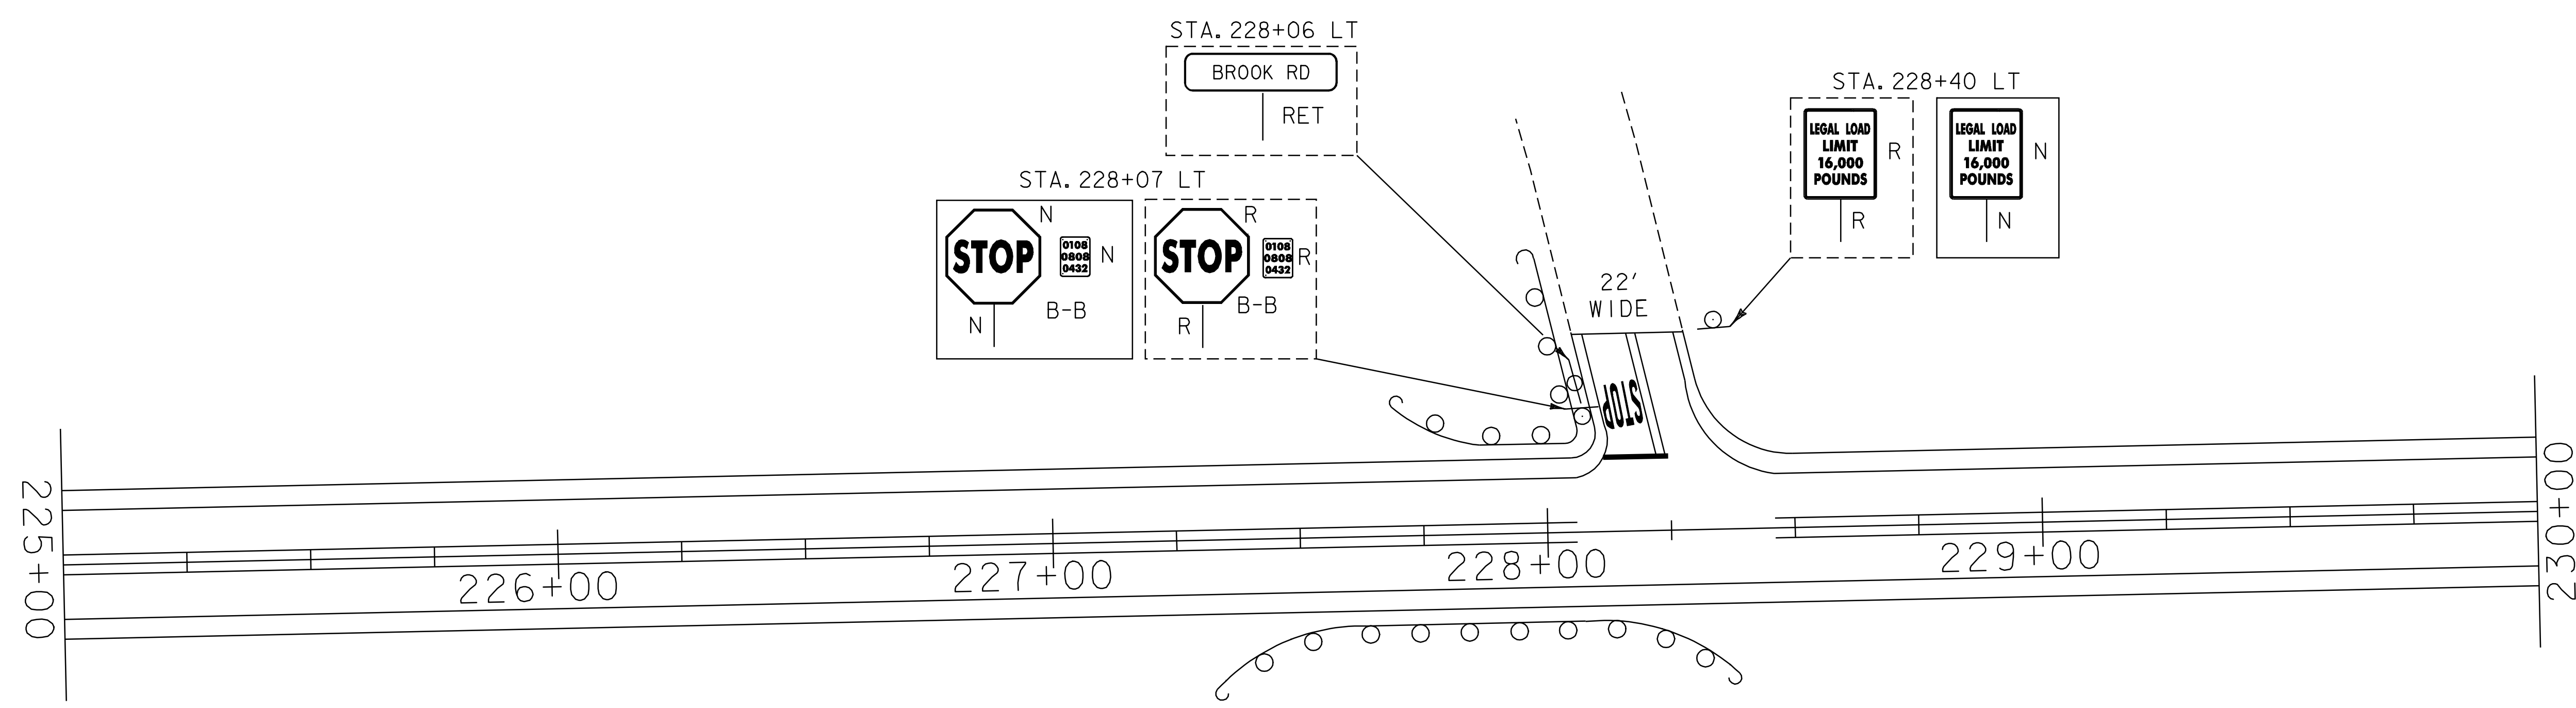

BRIDGE # 5  
 MM 4.32 = STA. 228+02

<b>PAVING PROJECT LAYOUT #24</b>	PROJECT NAME: STOWE	PLOT DATE: 11-JUN-2007 13:45
	PROJECT NUMBER: AC STP 2407(I)S	DRAWN BY: LOCKE
	FILE NAME: p04c048.dgn	CHECKED BY: PAVT MGMT
	PROJECT LEADER: WOOLLAVER DESIGNED BY: LOCKE p04c048i24.i	SHEET 33 OF 69