

DURABLE AND TEMPORARY 4'' WHITE LINE
 STA. 260+00 - STA. 268+12 LT (EDGE LINE)
 STA. 260+00 - STA. 265+75 RT (EDGE LINE)
 STA. 265+98 - STA. 270+00 RT (EDGE LINE)
 STA. 268+21 - STA. 270+00 LT (EDGE LINE)

DURABLE AND TEMPORARY 4'' YELLOW LINE
 STA. 260+00 - STA. 265+55 LT & RT (DOUBLE YELLOW CL)
 STA. 265+95 - STA. 267+75 LT & RT (DOUBLE YELLOW CL)
 STA. 268+15 - STA. 270+00 LT & RT (DOUBLE YELLOW CL)
 STA. 265+75 RT (DOUBLE YELLOW CL) T-19
 STA. 267+95 LT (DOUBLE YELLOW CL) T-34

REMOVAL AND DISPOSAL OF GUARD RAIL
 STA. 268+69 - STA. 270+00 LT

REHABING DI, CB, OR MH CLASS 1
 STA. 264+35 LT

STEEL BEAM GUARD RAIL (GALVANIZED)
 STA. 268+69 - STA. 270+00 LT

BRIDGE EXPANSION JOINT (ASPHALTIC PLUG)

ANCHOR FOR STEEL BEAM GUARD RAIL
 STA. 268+81 LT


STA. 266+37 (30')
 STA. 267+32 (30')

DURABLE AND TEMPORARY 24'' STOP BAR
 STA. 265+75 RT (T-19)
 STA. 267+95 LT (T-34)

DURABLE AND TEMPORARY LETTERS OR SYMBOLS
 STA. 265+75 RT (T-19) STOP
 STA. 267+95 LT (T-34) STOP

CHANGING ELEVATION OF SEWER MANHOLE
 STA. 265+91 RT (T-19)

REMOVING SIGNS
 3 EA

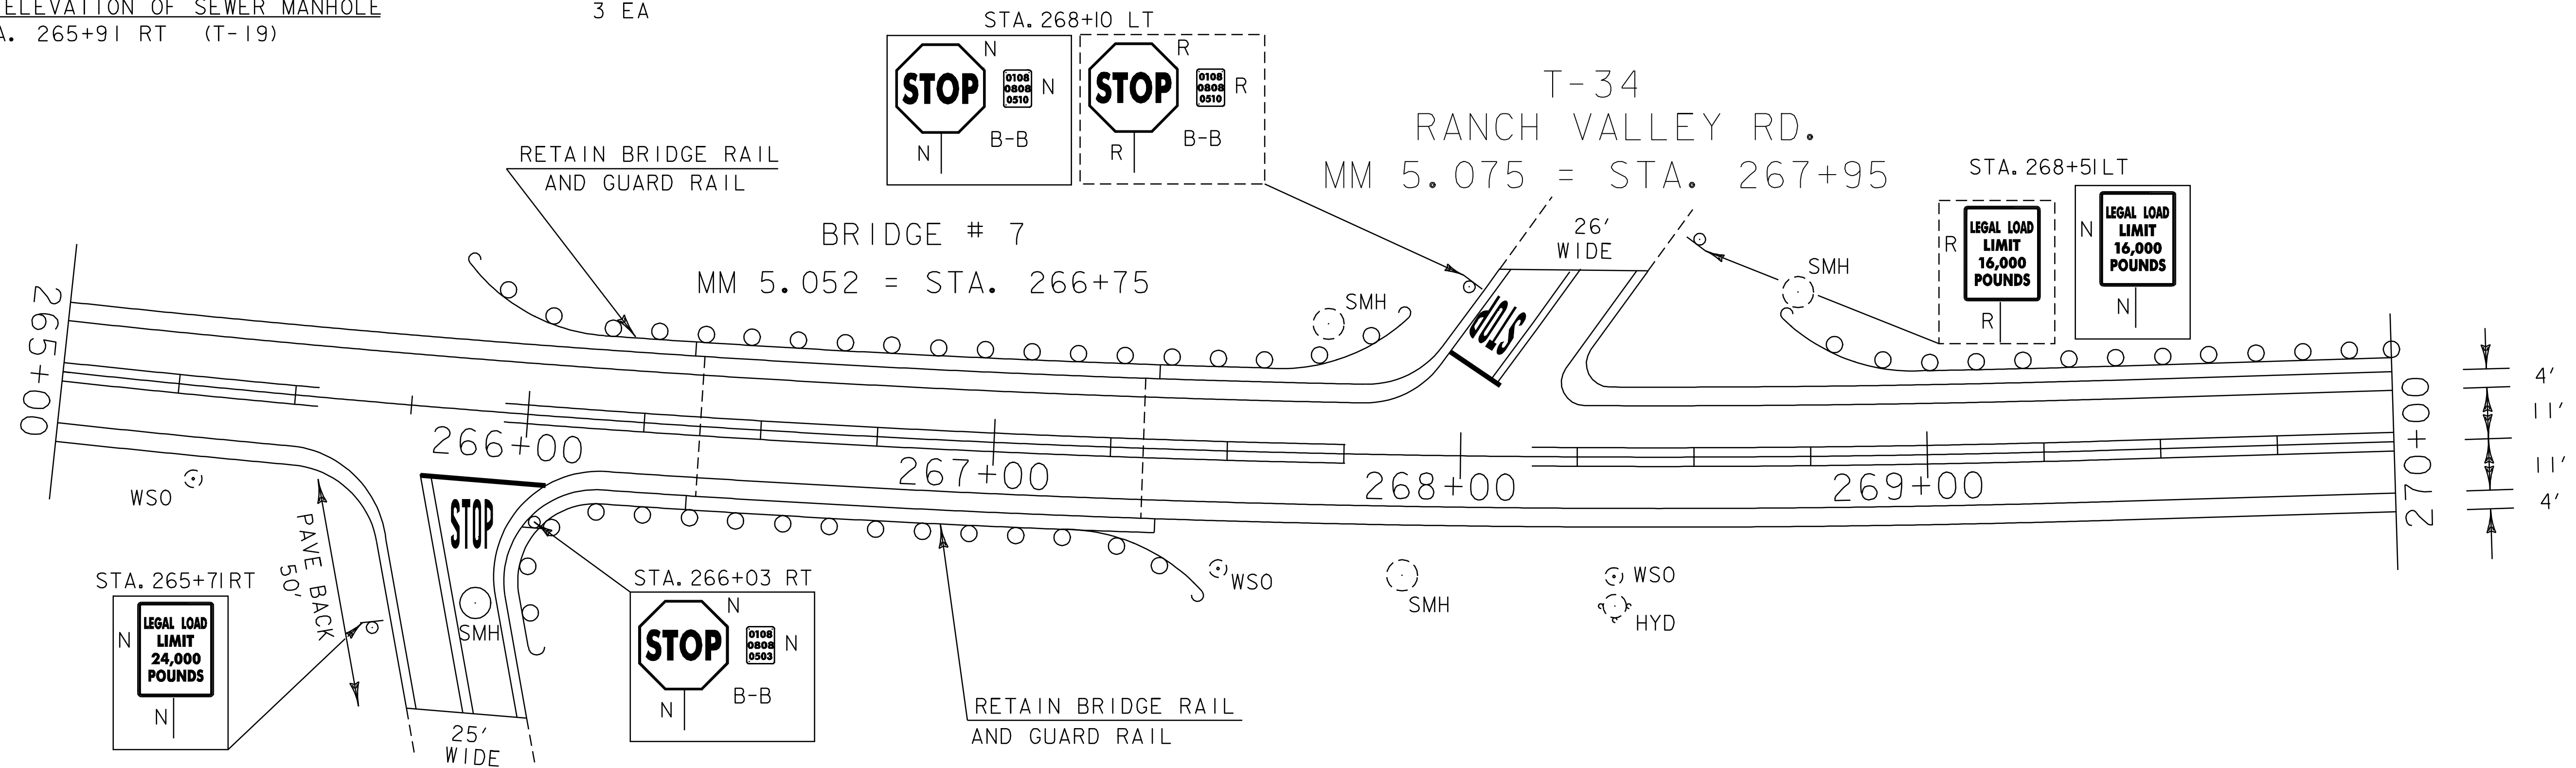

T-19
 NOTCH BROOK RD.
 MM 5.033 = STA. 265+75

**PAVING
 PROJECT
 LAYOUT
 #28**

PROJECT NAME: STOWE
 PROJECT NUMBER: AC STP 2407(I)S

FILE NAME: p04c048.dgn
 PROJECT LEADER: WOOLAVER
 DESIGNED BY: LOCKE
 p04c048i28.i

PLOT DATE: 11-JUN-2007 13:45
 DRAWN BY: LOCKE
 CHECKED BY: PAVT MGMT
 SHEET 37 OF 69