


DURABLE AND TEMPORARY 4'' WHITE LINE  
 STA. 270+00 - STA. 280+00 LT & RT (EDGE LINE)

DURABLE AND TEMPORARY 4'' YELLOW LINE  
 STA. 270+00 - STA. 280+00 LT & RT (DOUBLE YELLOW CL)

REMOVAL AND DISPOSAL OF GUARD RAIL  
 STA. 270+00 - STA. 271+73 LT  
 STA. 272+13 - STA. 279+67 LT

STEEL BEAM GUARD RAIL (GALVANIZED)  
 STA. 270+00 - STA. 271+73 LT  
 STA. 272+13 - STA. 279+67 LT

ANCHOR FOR STEEL BEAM GUARD RAIL  
 STA. 271+61 LT  
 STA. 272+25 LT  
 STA. 279+55 LT

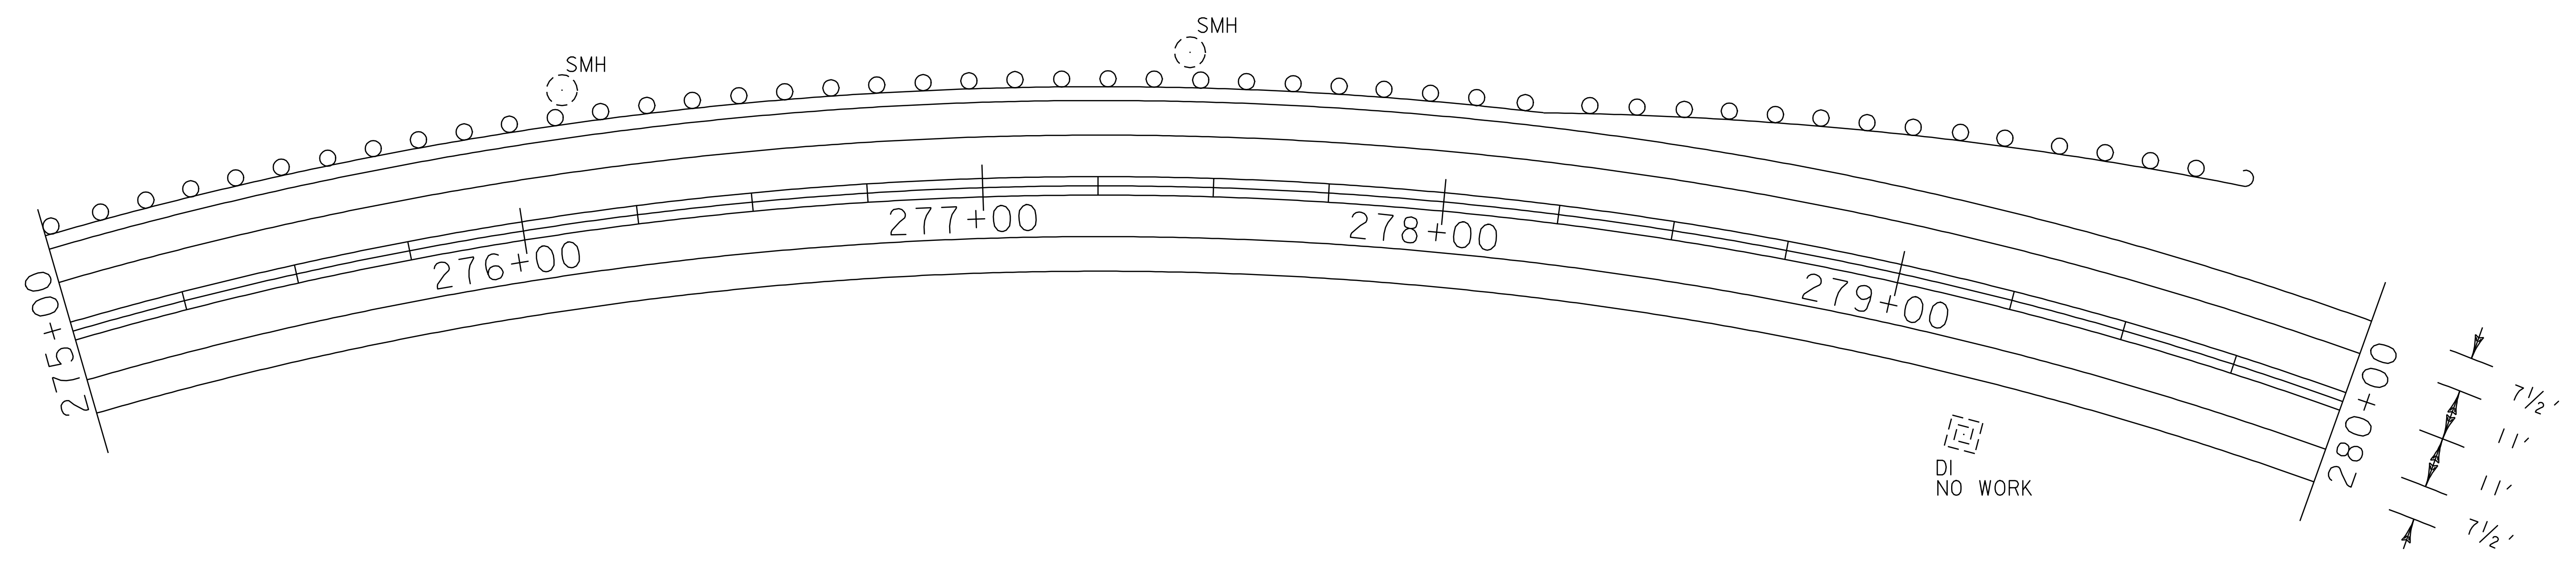

<b>PAVING PROJECT LAYOUT #29</b>	PROJECT NAME: STOWE	PLOT DATE: 11-JUN-2007 13:45
	PROJECT NUMBER: AC STP 2407(I)S	DRAWN BY: LOCKE
	FILE NAME: p04c048.dgn	CHECKED BY: PAVT MGMT
	PROJECT LEADER: WOOLAVER	SHEET 38 OF 69
DESIGNED BY: LOCKE		
p04c048i29.i		