


PROFILE ALONG CENTERLINE VT 102

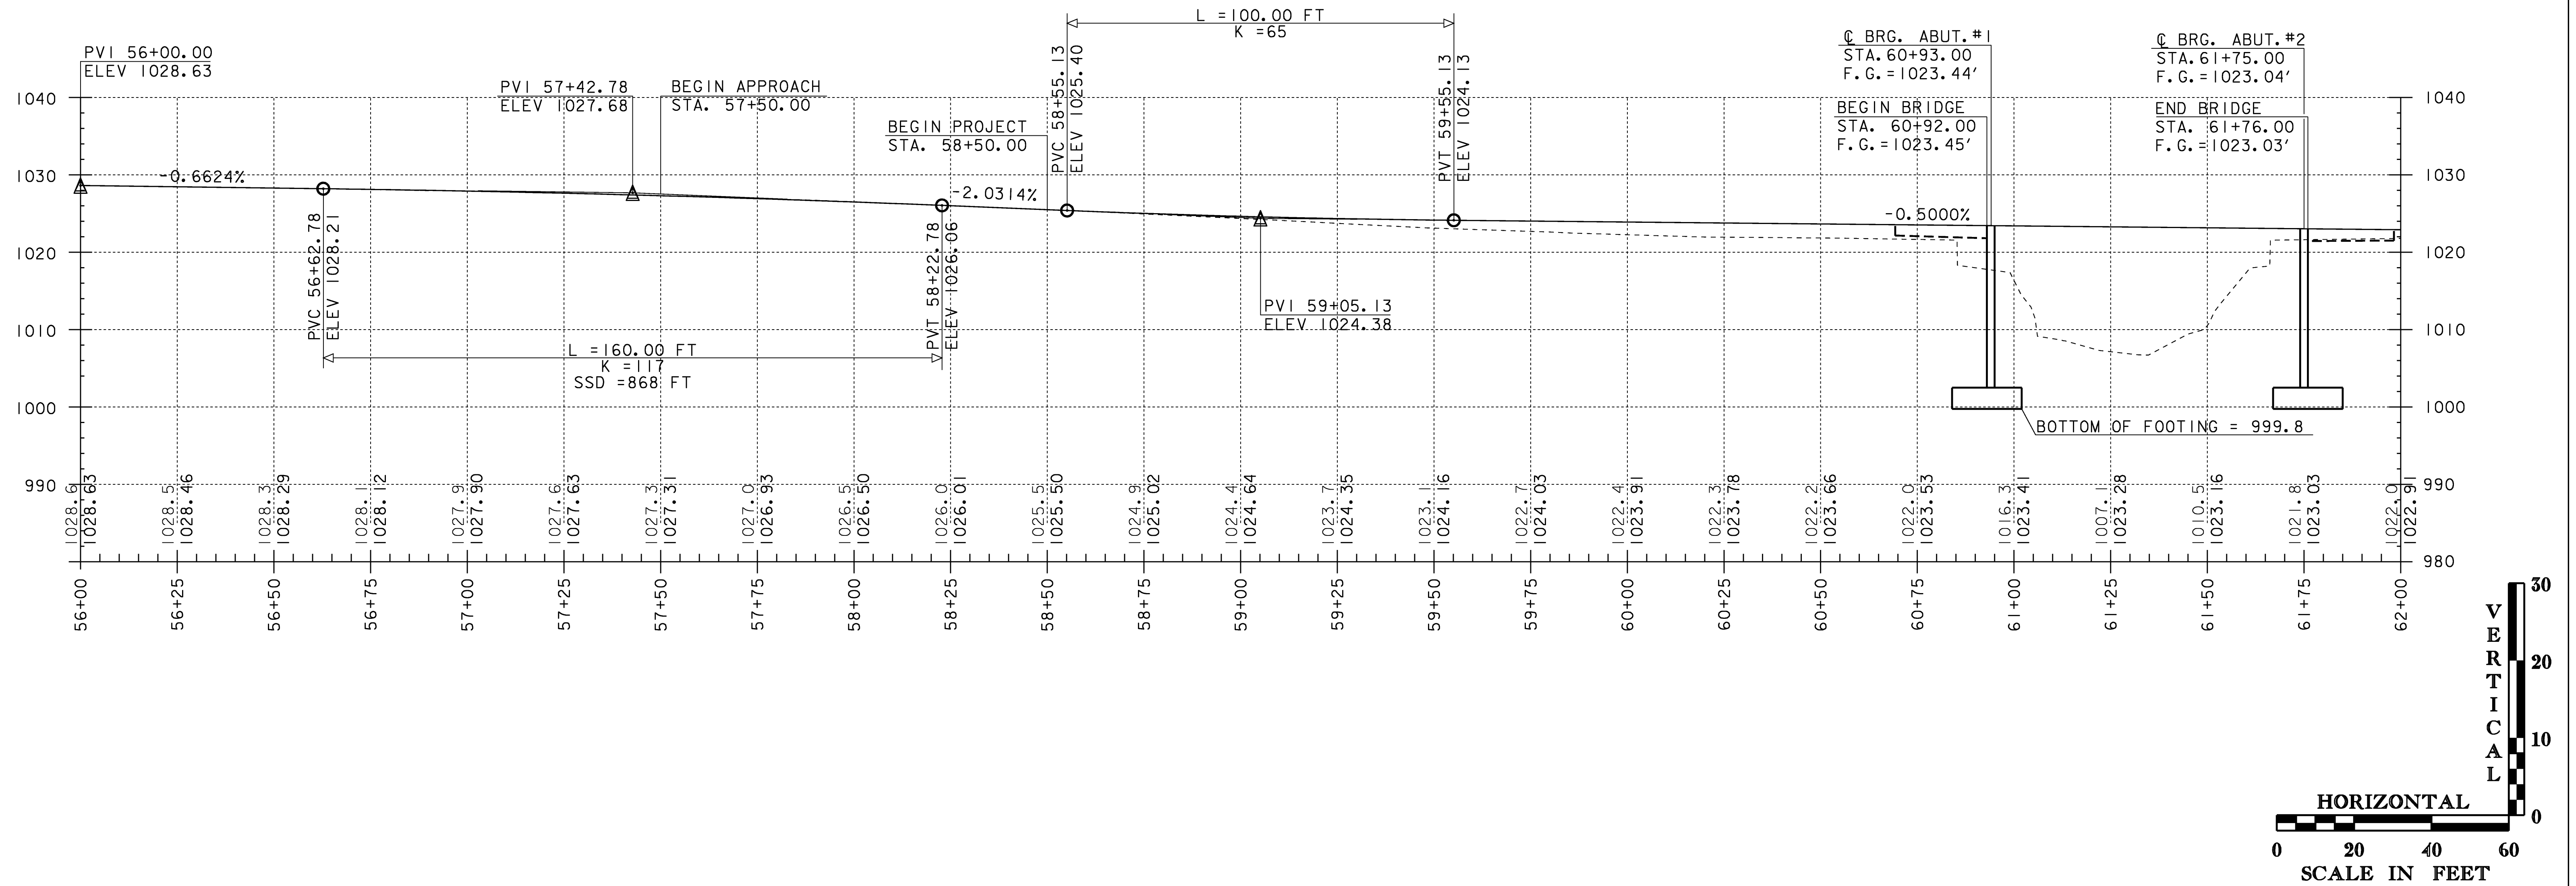

NOTE: ELEVATIONS SHOWN TO THE TENTH ARE EXISTING GROUND
ELEVATIONS SHOWN TO THE HUNDREDTH ARE FINISH GRADE

PROFILE SHEET #1

PROJECT NAME: Canaan	PLOT DATE: 18-AUG-2008
PROJECT NUMBER: ER ST 027(16)	DRAWN BY: T. Husk
FILE NAME: Structures\X04c098xs.dgn	CHECKED BY: S. SCRIBNER
DESIGNED BY: S. Scribner	SHEET 14 OF 66
x04c098pfl1	