

4" YELLOW LINE (DOUBLE)
 STA. 62+25 - 65+15

4" WHITE LINE
 STA. 62+25 - 65+15 LT
 STA. 62+25 - 65+15 RT

DELINEATOR WITH STEEL POST (TYPE 1)
 STA. 63+33.50 LT (BLUE)
 STA. 63+36.50 RT (GREEN)


HEAVY DUTY STEEL BEAM GUARDRAIL, GALVANIZED
 STA. 62+25.00 - 63+49.23 LT
 STA. 62+25.00 - 63+49.54 RT

ANCHORS FOR HEAVY DUTY STEEL BEAM GUARD RAIL
 STA. 63+39.00 LT
 STA. 63+43.00 RT

REMOVAL AND DISPOSAL OF GUARDRAIL
 STA. 62+25.00 - 63+37.35 RT
 STA. 62+25.00 - 63+32.51 LT

BRIDGE 16 VT102
 SEE STANDARD E-134

CONSTRUCT DRIVE
 STA. 64+33 LT, 12' - GRAVEL
 STA. 63+98 RT, 14' - GRAVEL

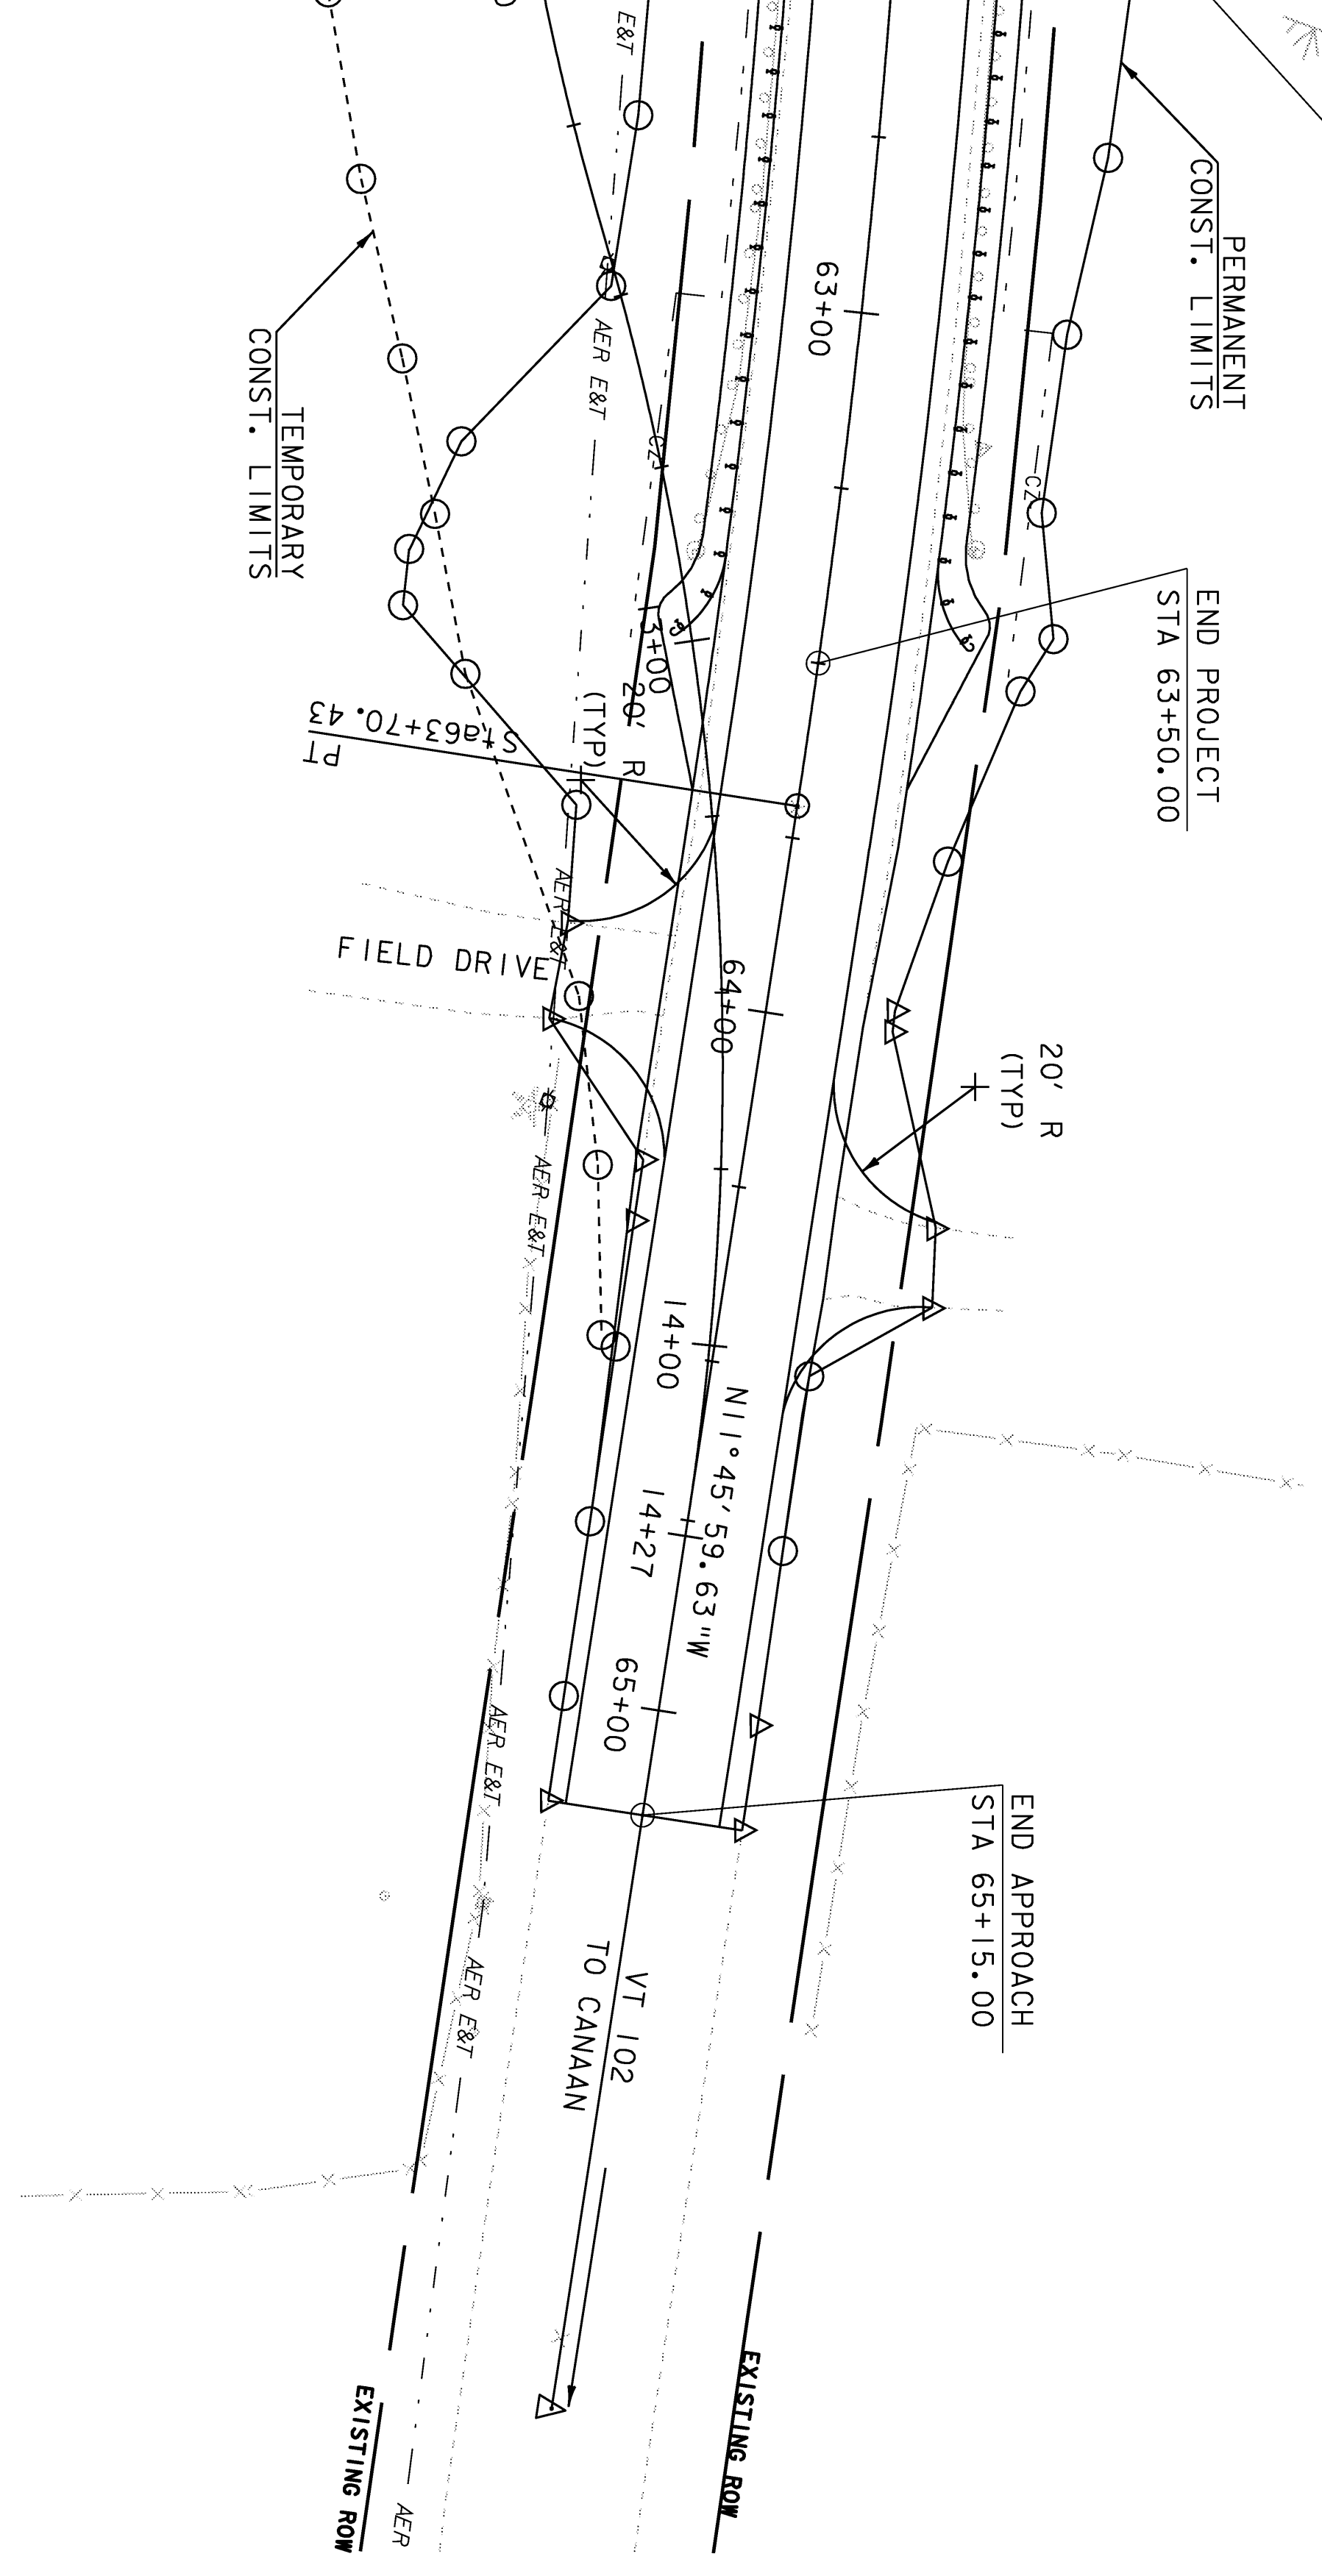

SCALE 1" = 20'-0"
 20 0 20

LAYOUT SHEET #2

PROJECT NAME: CANNON
 PROJECT NUMBER: ER ST 0271(6)
 FILE NAME: 046098\struc\X046098bdr
 PROJECT LEADER: M. Evans-Monjeon
 DESIGNED BY: S. SCRIBNER
 PLOT DATE: 18-AUG-2008
 DRAWN BY: L. DUQUETTE
 CHECKED BY: S. SCRIBNER
 SHEET 13 OF 66