
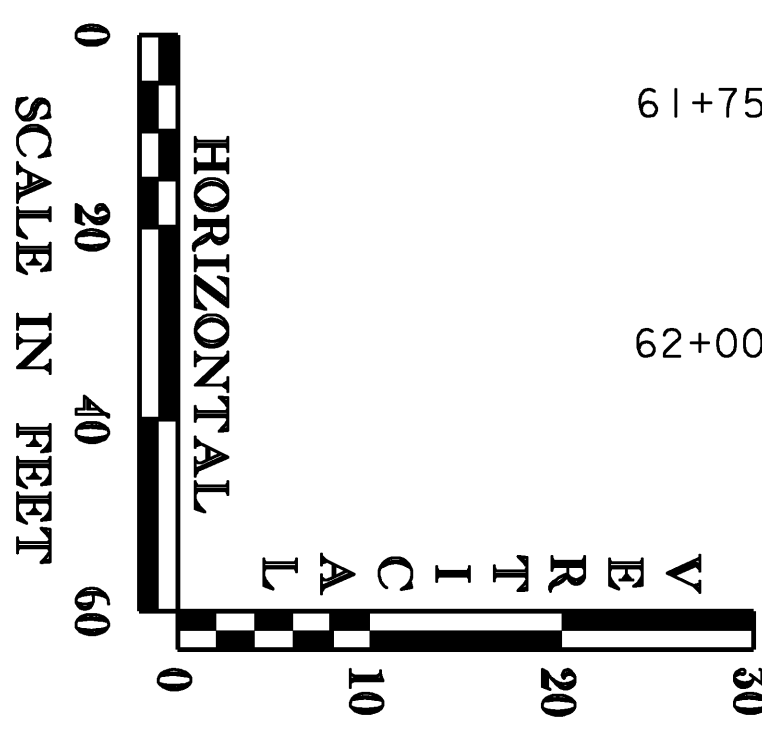


PROFILE ALONG CENTERLINE VT 102

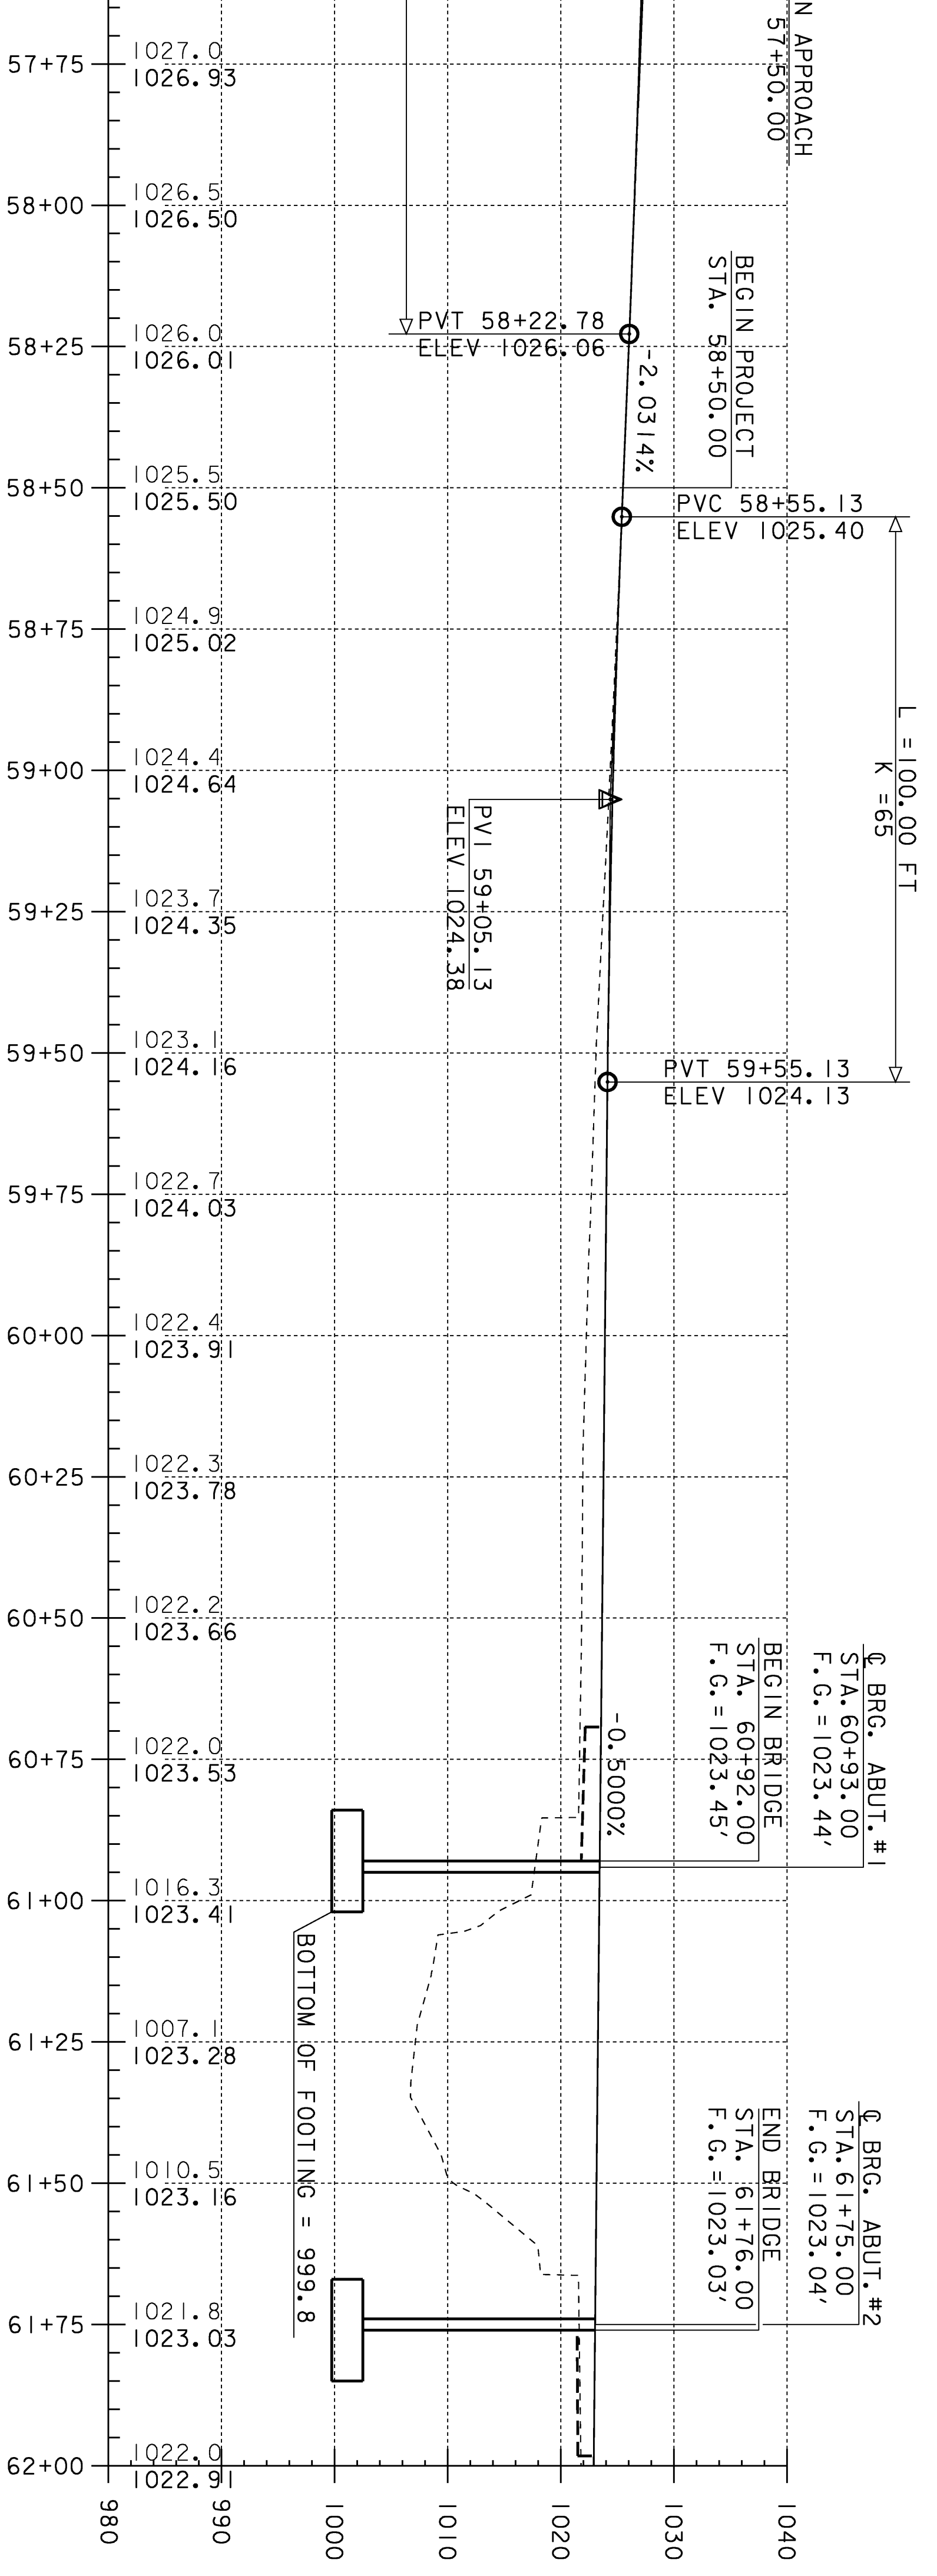

PROFILE SHEET #1

PROJECT NAME: CNDQGN
 PROJECT NUMBER: ER ST 0271(6)
 FILE NAME: Structures\X04c098pfl.dgn
 PROJECT LEADER: M. Evans-Monaghan
 DESIGNED BY: S. Scribner
 PLOT DATE: 18-AUG-2008
 DRAWN BY: T. Husk
 CHECKED BY: S. SCRIBNER
 SHEET 14 OF 66

NOTE: ELEVATIONS SHOWN TO THE TENTH ARE EXISTING GROUND
 ELEVATIONS SHOWN TO THE HUNDREDDTH ARE FINISH GRADE