


MATERIAL TRANSITION DIAGRAM

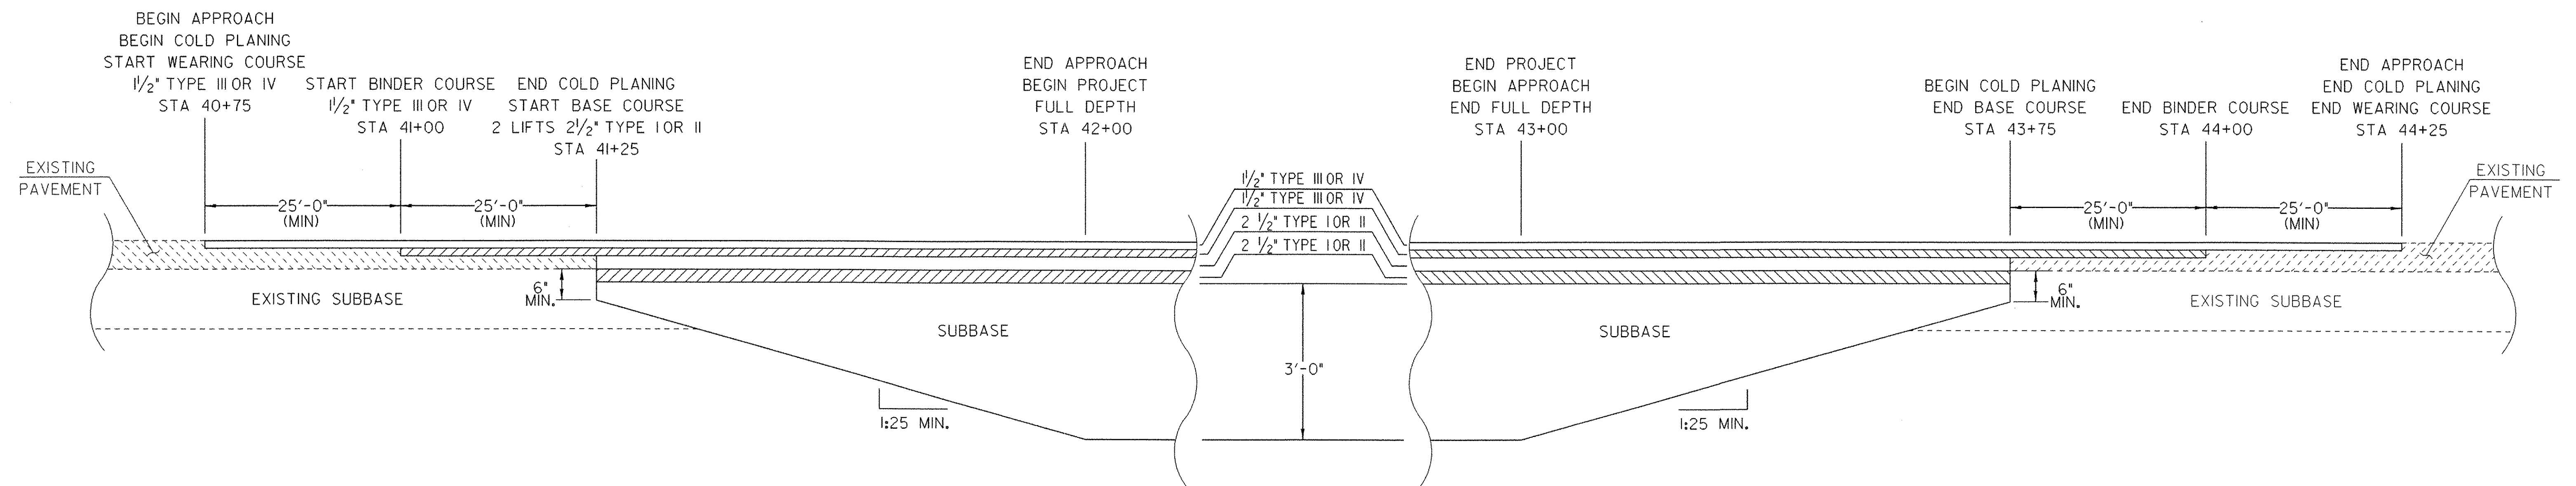

MATERIAL TRANSITION

| | |
|---|------------------------------|
| PROJECT NAME: BUELS GORE | PLOT DATE: 05-APR-2006 |
| PROJECT NUMBER: STP ST CULV(I) | DRAWN BY: W. FARLEY |
| FILE NAME: 04cl38/structures/s04cl38typ.dgn | CHECKED BY: M. EVANS-MONGEON |
| PROJECT LEADER: M. EVANS-MONGEON | SHEET 29 OF 30 |
| DESIGNED BY: W. FARLEY | |
| IPARM: s04cl38mattrans.i | |

N.T.S.