



APPROVAL ONLY:
NOT FOR CONSTRUCTION

Notes:
- All edges of Precast to have a 3/4" chamfer

CON/SPAN®
BRIDGE SYSTEMS
3100 Research Blvd. © 2006
P.O. Box 20266
Dayton, Ohio 45420-0266
(600) 526-3999

Offices
Dayton, OH (937) 254-2233
fax (937) 254-8365
Charlotte NC (704) 548-8420*
Sacramento, CA (916) 787-8701
Albany, NY (518) 371-2871

CON/SPAN® is a patented system and the furnishing of this drawing does not constitute an express or implied license.

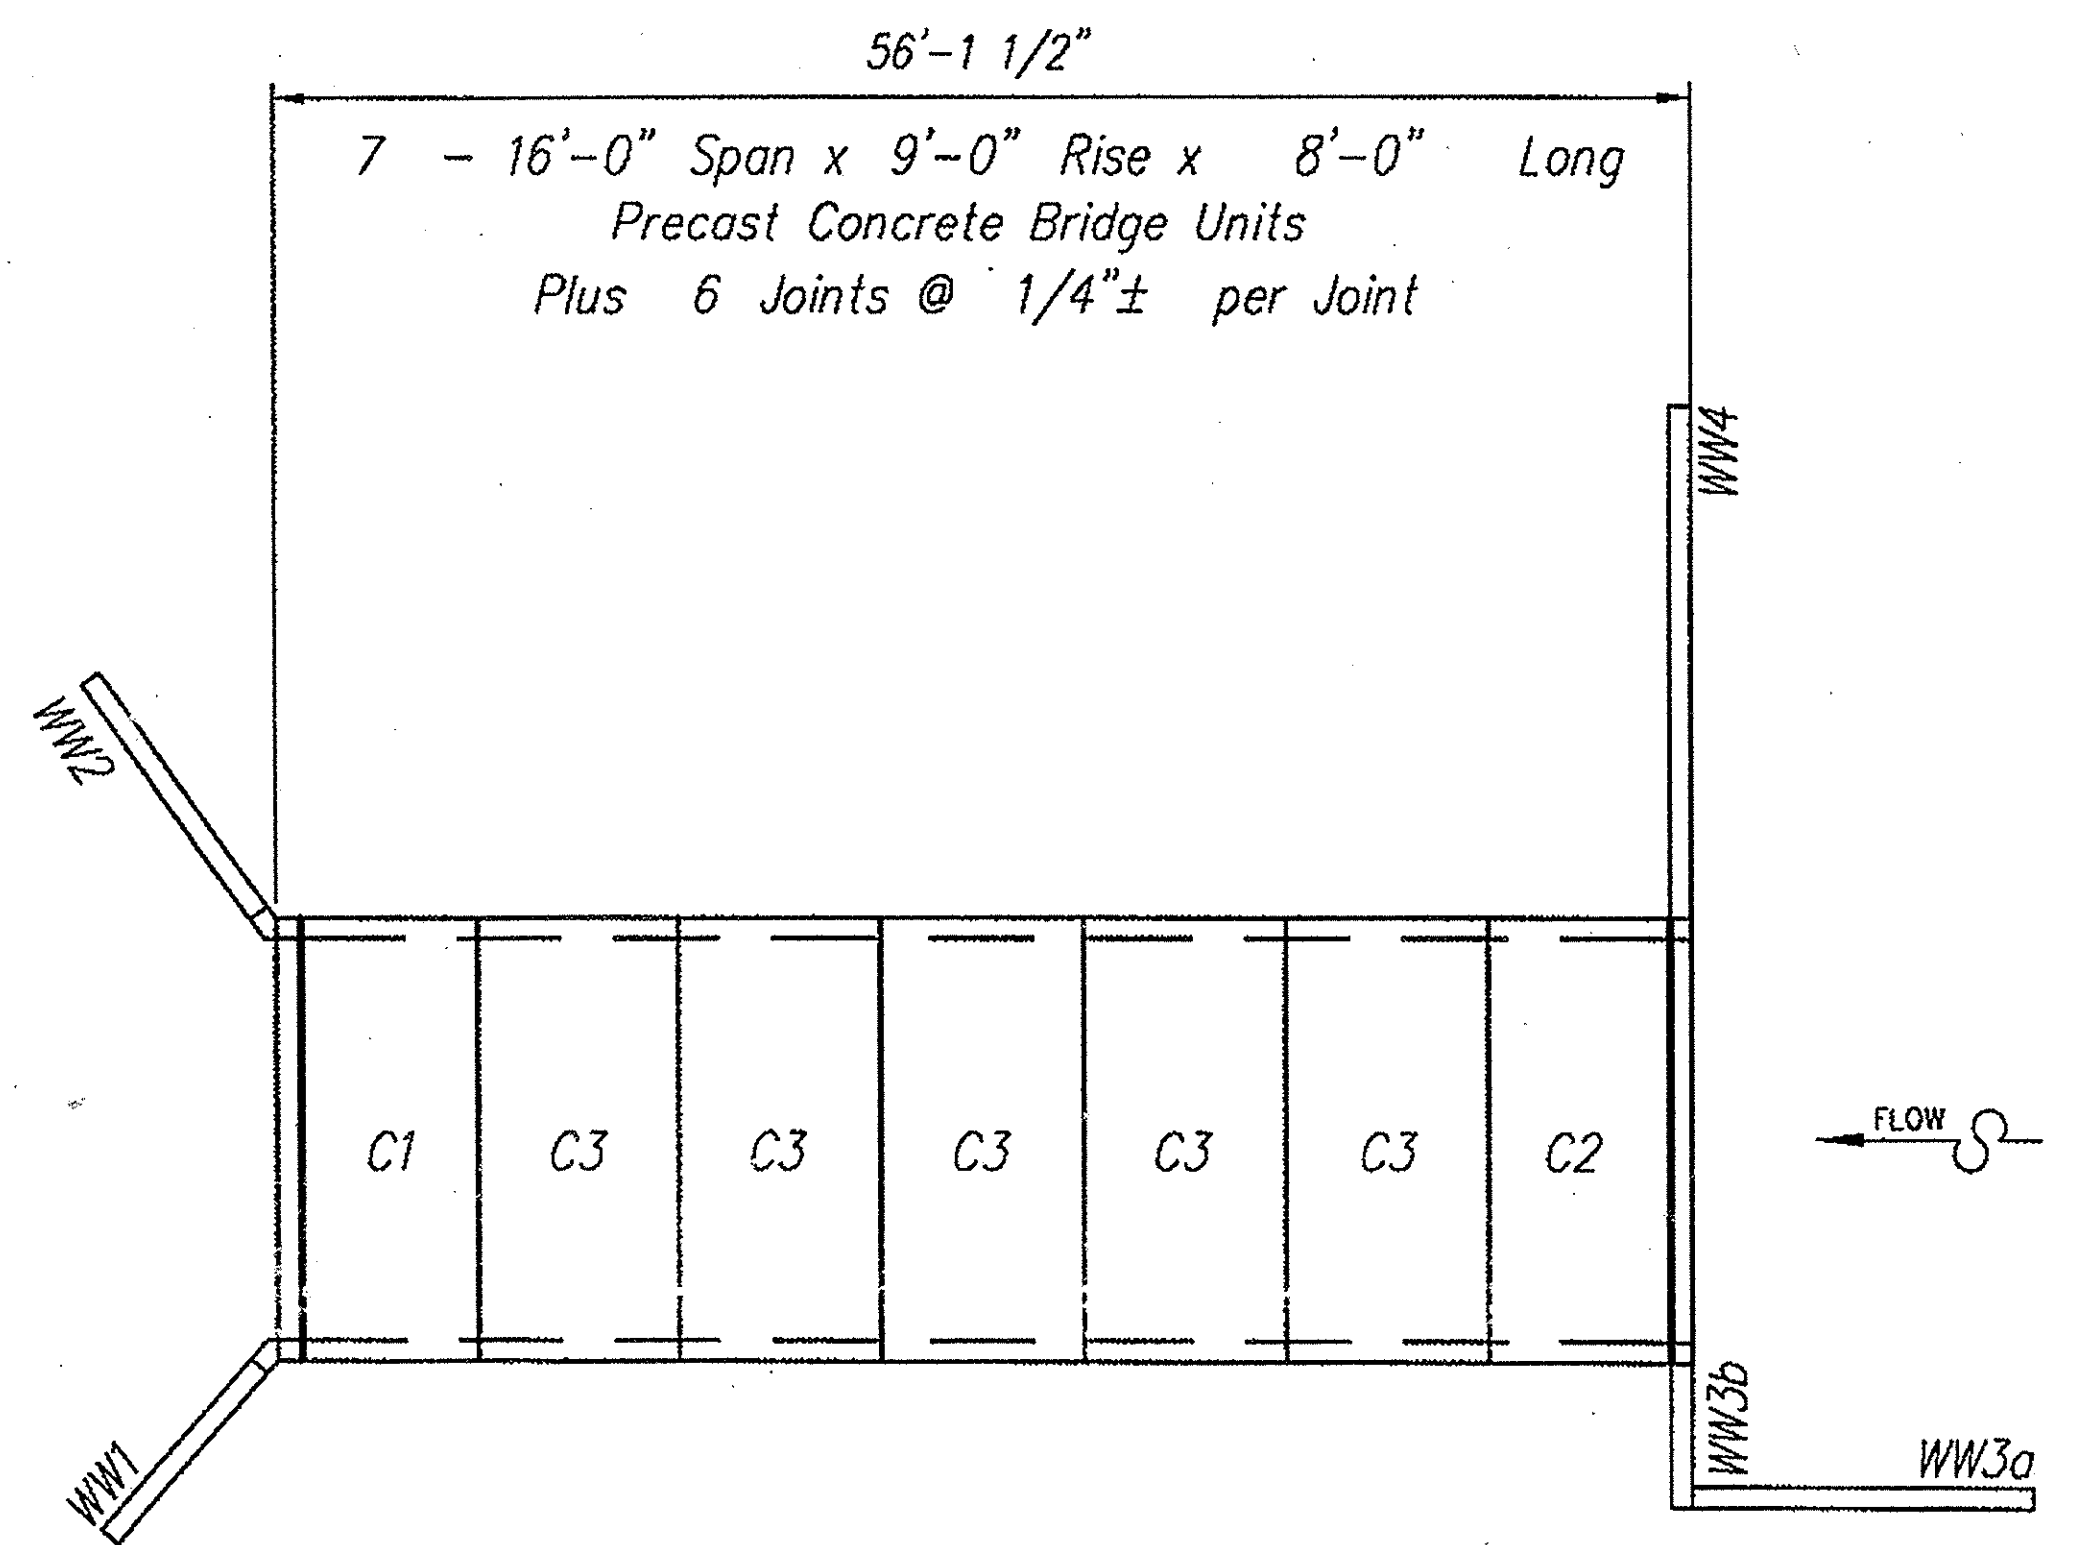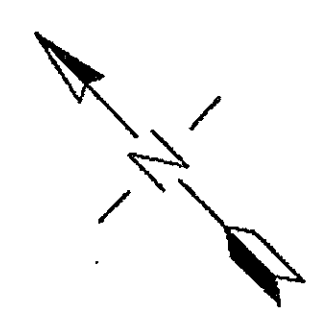

KEY PLAN

| Revisions: | Date | | | | |
|------------|------|---|---|---|---|
| | No. | 1 | 2 | 3 | 4 |
| | | | | | |

Sheet Title:
KEY PLAN
SHOP DRAWING

VERMONT
MONTPELIER
BUELS GORE

| | |
|------------------|------------------|
| Des. By: KJG | Job No. 14688 |
| Drawn By: WLC | Sheet No. |
| Chk'd By: MRW | S1 |
| Date: 8/25/06 | 038 |