


ELEVATION 3
WITHOUT HEADWALL S3

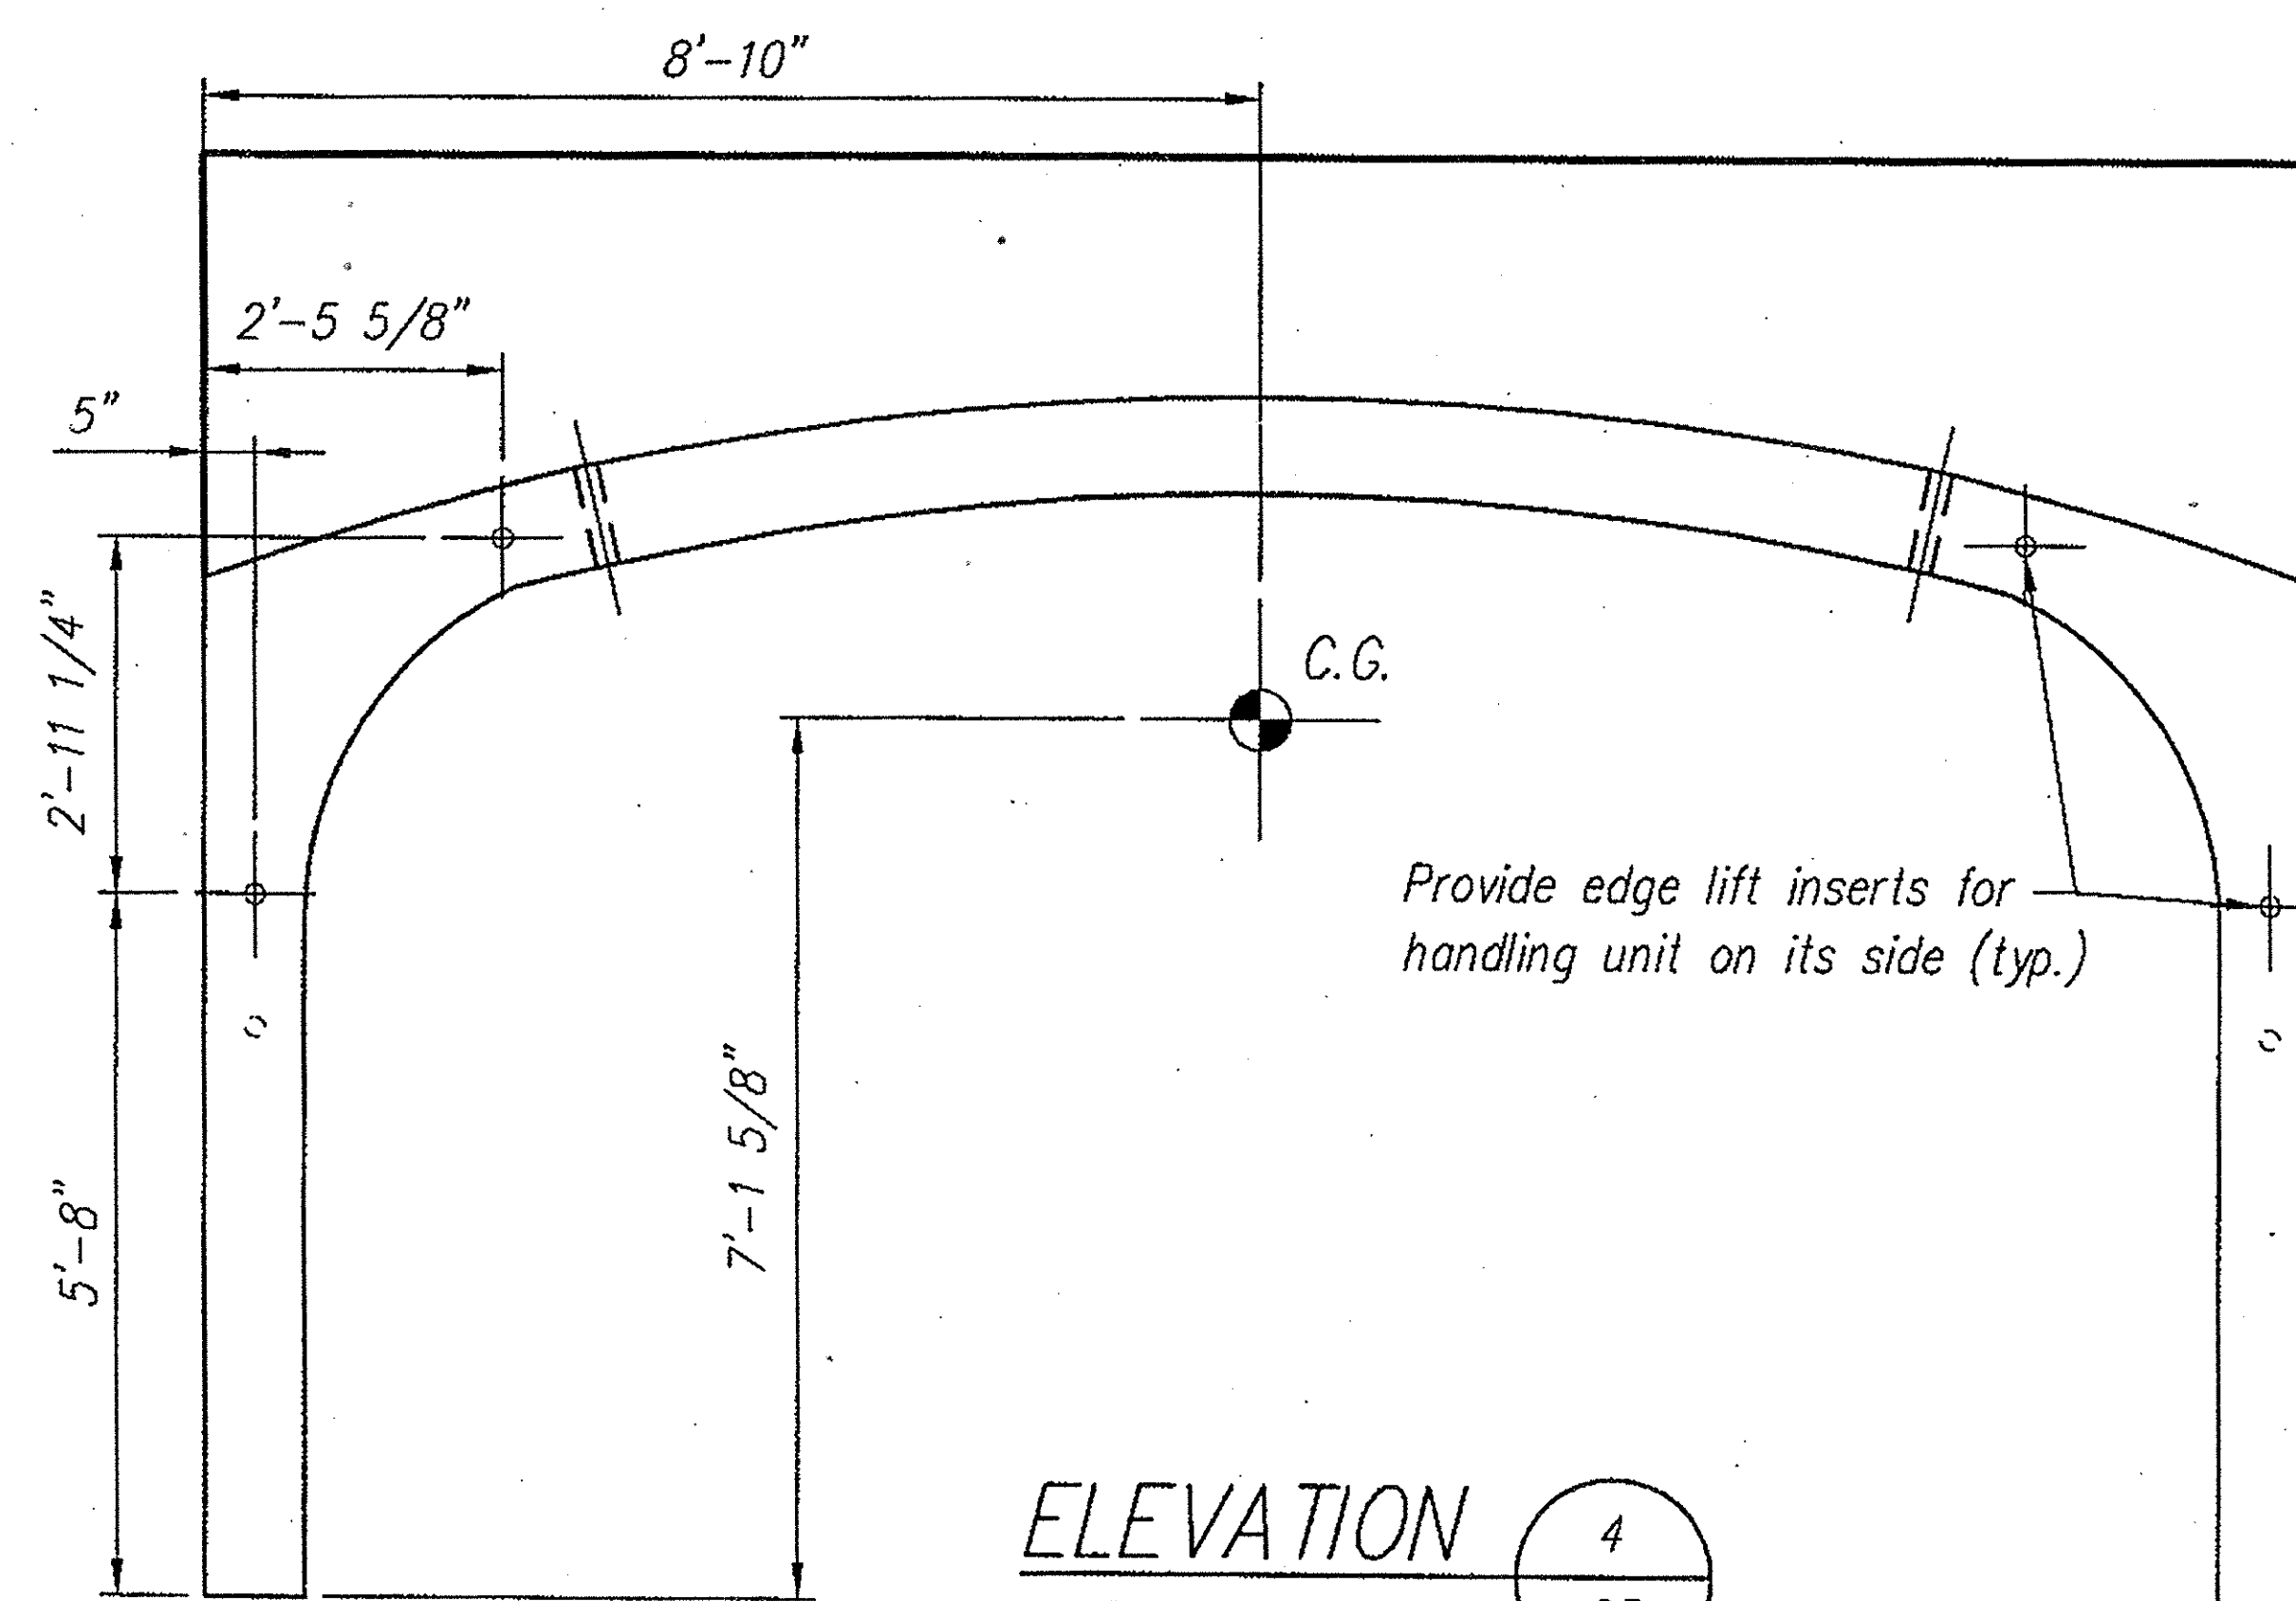

ELEVATION 4
WITH HEADWALL S3

APPROVAL ONLY:
NOT FOR CONSTRUCTION

CONSPAN®
BRIDGE SYSTEMS
3100 Research Blvd. © 2006
P.O. Box 20266
Dayton, Ohio 45420-0266
(600) 626-3999

Offices
Dayton, OH (937) 254-2233
fax (937) 254-8365
Charlotte NC (704) 548-8420
Sacramento, CA (916) 787-8701
Albany, NY (518) 371-2871

CON/SPAN® is a patented system and the furnishing of this drawing does not constitute an express or implied license.

Revisions:	Date				
	No.	1	2	3	4

Sheet Title:
C.G. & EDGE LIFT POINTS - C1
SHOP DRAWING

VERMONT
MONTPELIER
BUELS GORE

Des. By: KJG	Job No. 14688
Drawn By: WLC	Sheet No.
Chk'd By: MRW	S5
Date: 8/25/06	047

Notes:
- All edges of Precast to have a 3/4" chamfer
- Elevation is looking at back face of Headwall
- Bridge Unit will not hang level. Adjust cable lengths as required