


**ELEVATION** 6  
WITHOUT HEADWALL S6

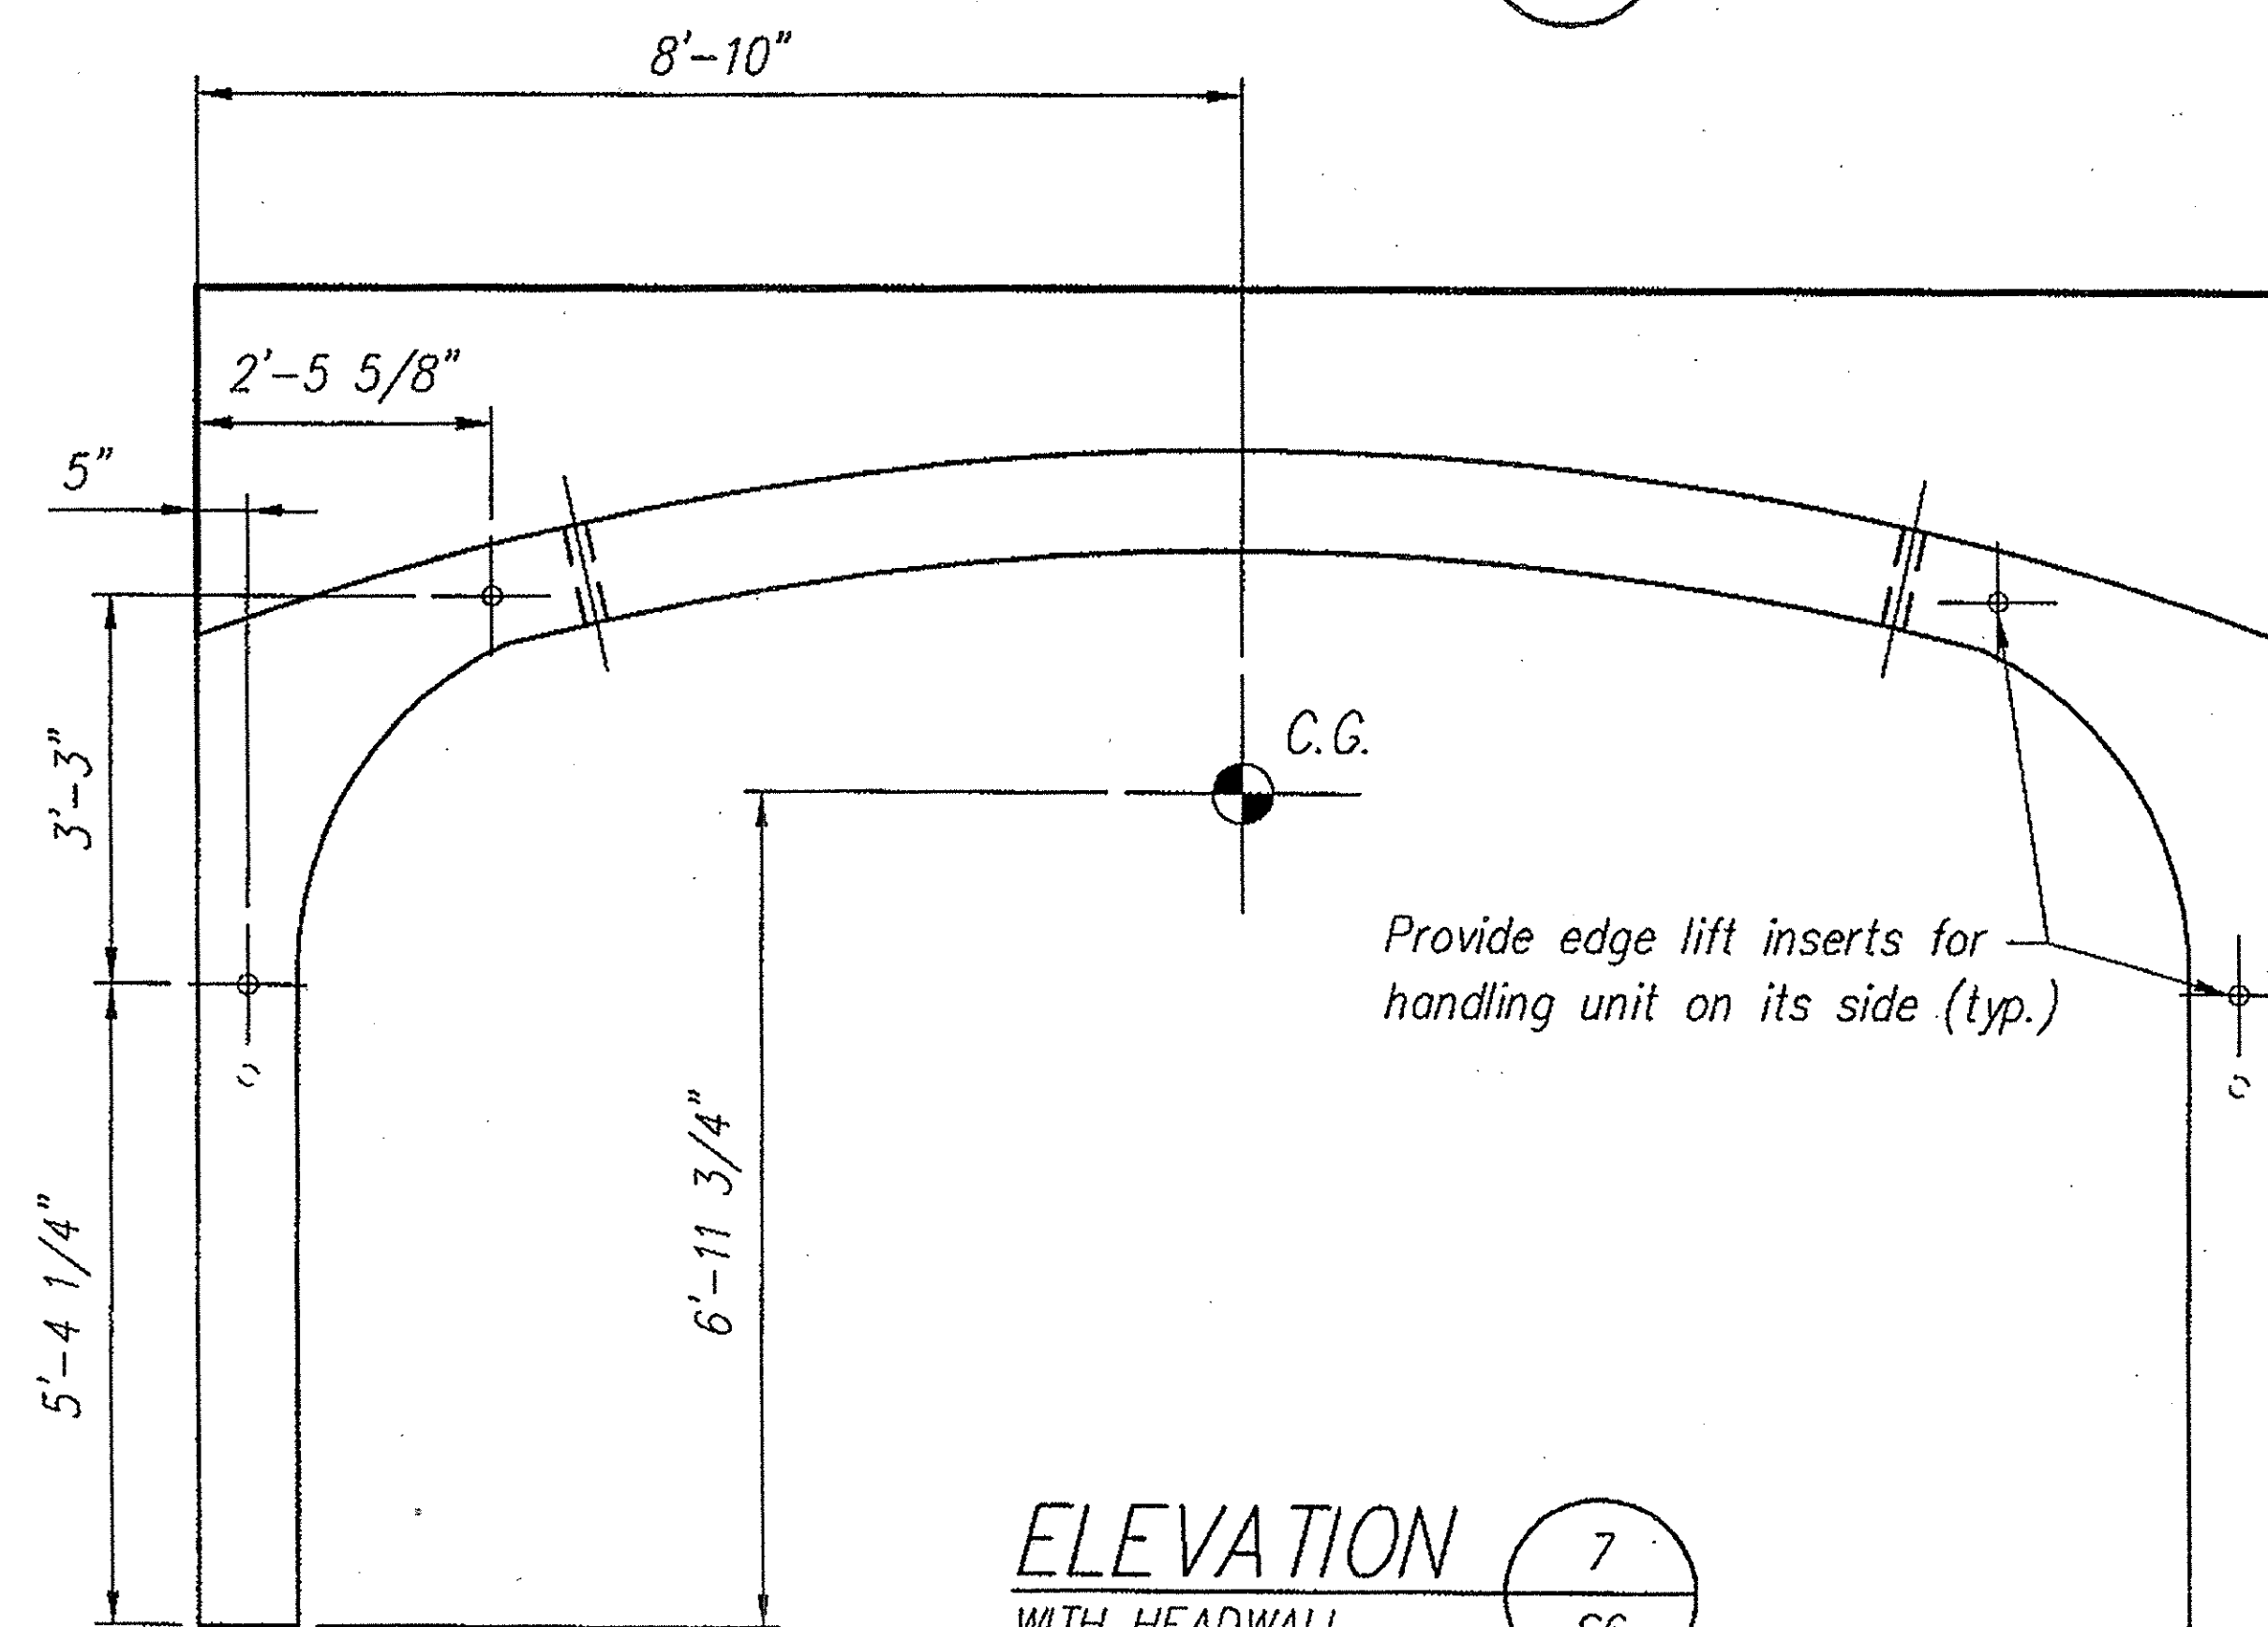

**ELEVATION** 7  
WITH HEADWALL S6

**APPROVAL ONLY:**  
NOT FOR CONSTRUCTION

**CONSPAN**  
BRIDGE SYSTEMS  
3100 Research Blvd. © 2006  
P.O. Box 20286  
Dayton, Ohio 45420-0286  
(603) 526-3999

**Offices**  
Dayton, OH (937) 254-2233  
fax (937) 254-8365  
Charlotte NC (704) 548-8420  
Sacramento, CA (916) 787-8701  
Albany, NY (518) 371-2871

CONSPAN® is a patented system and the furnishing of this drawing does not constitute an express or implied license.

Revisions:	
No.	Date
1	
2	
3	
4	

Sheet Title:  
C.G. & EDGE LIFT POINTS - C2  
SHOP DRAWING

VERMONT  
MONTPELIER  
**BUELS GORE**

Des. By: KJG	Job No. 14688
Drawn By: WLC	Sheet No.
Chk'd By: MRW	<b>S8</b>
Date: 8/25/06	045

- Notes:**
- All edges of Precast to have a 3/4" chamfer
  - Elevation is looking at back face of Headwall
  - Bridge Unit will not hang level. Adjust cable lengths as required