


SECTION 11

FOR LIFTING USE 8UA671
UTILITY ANCHORS

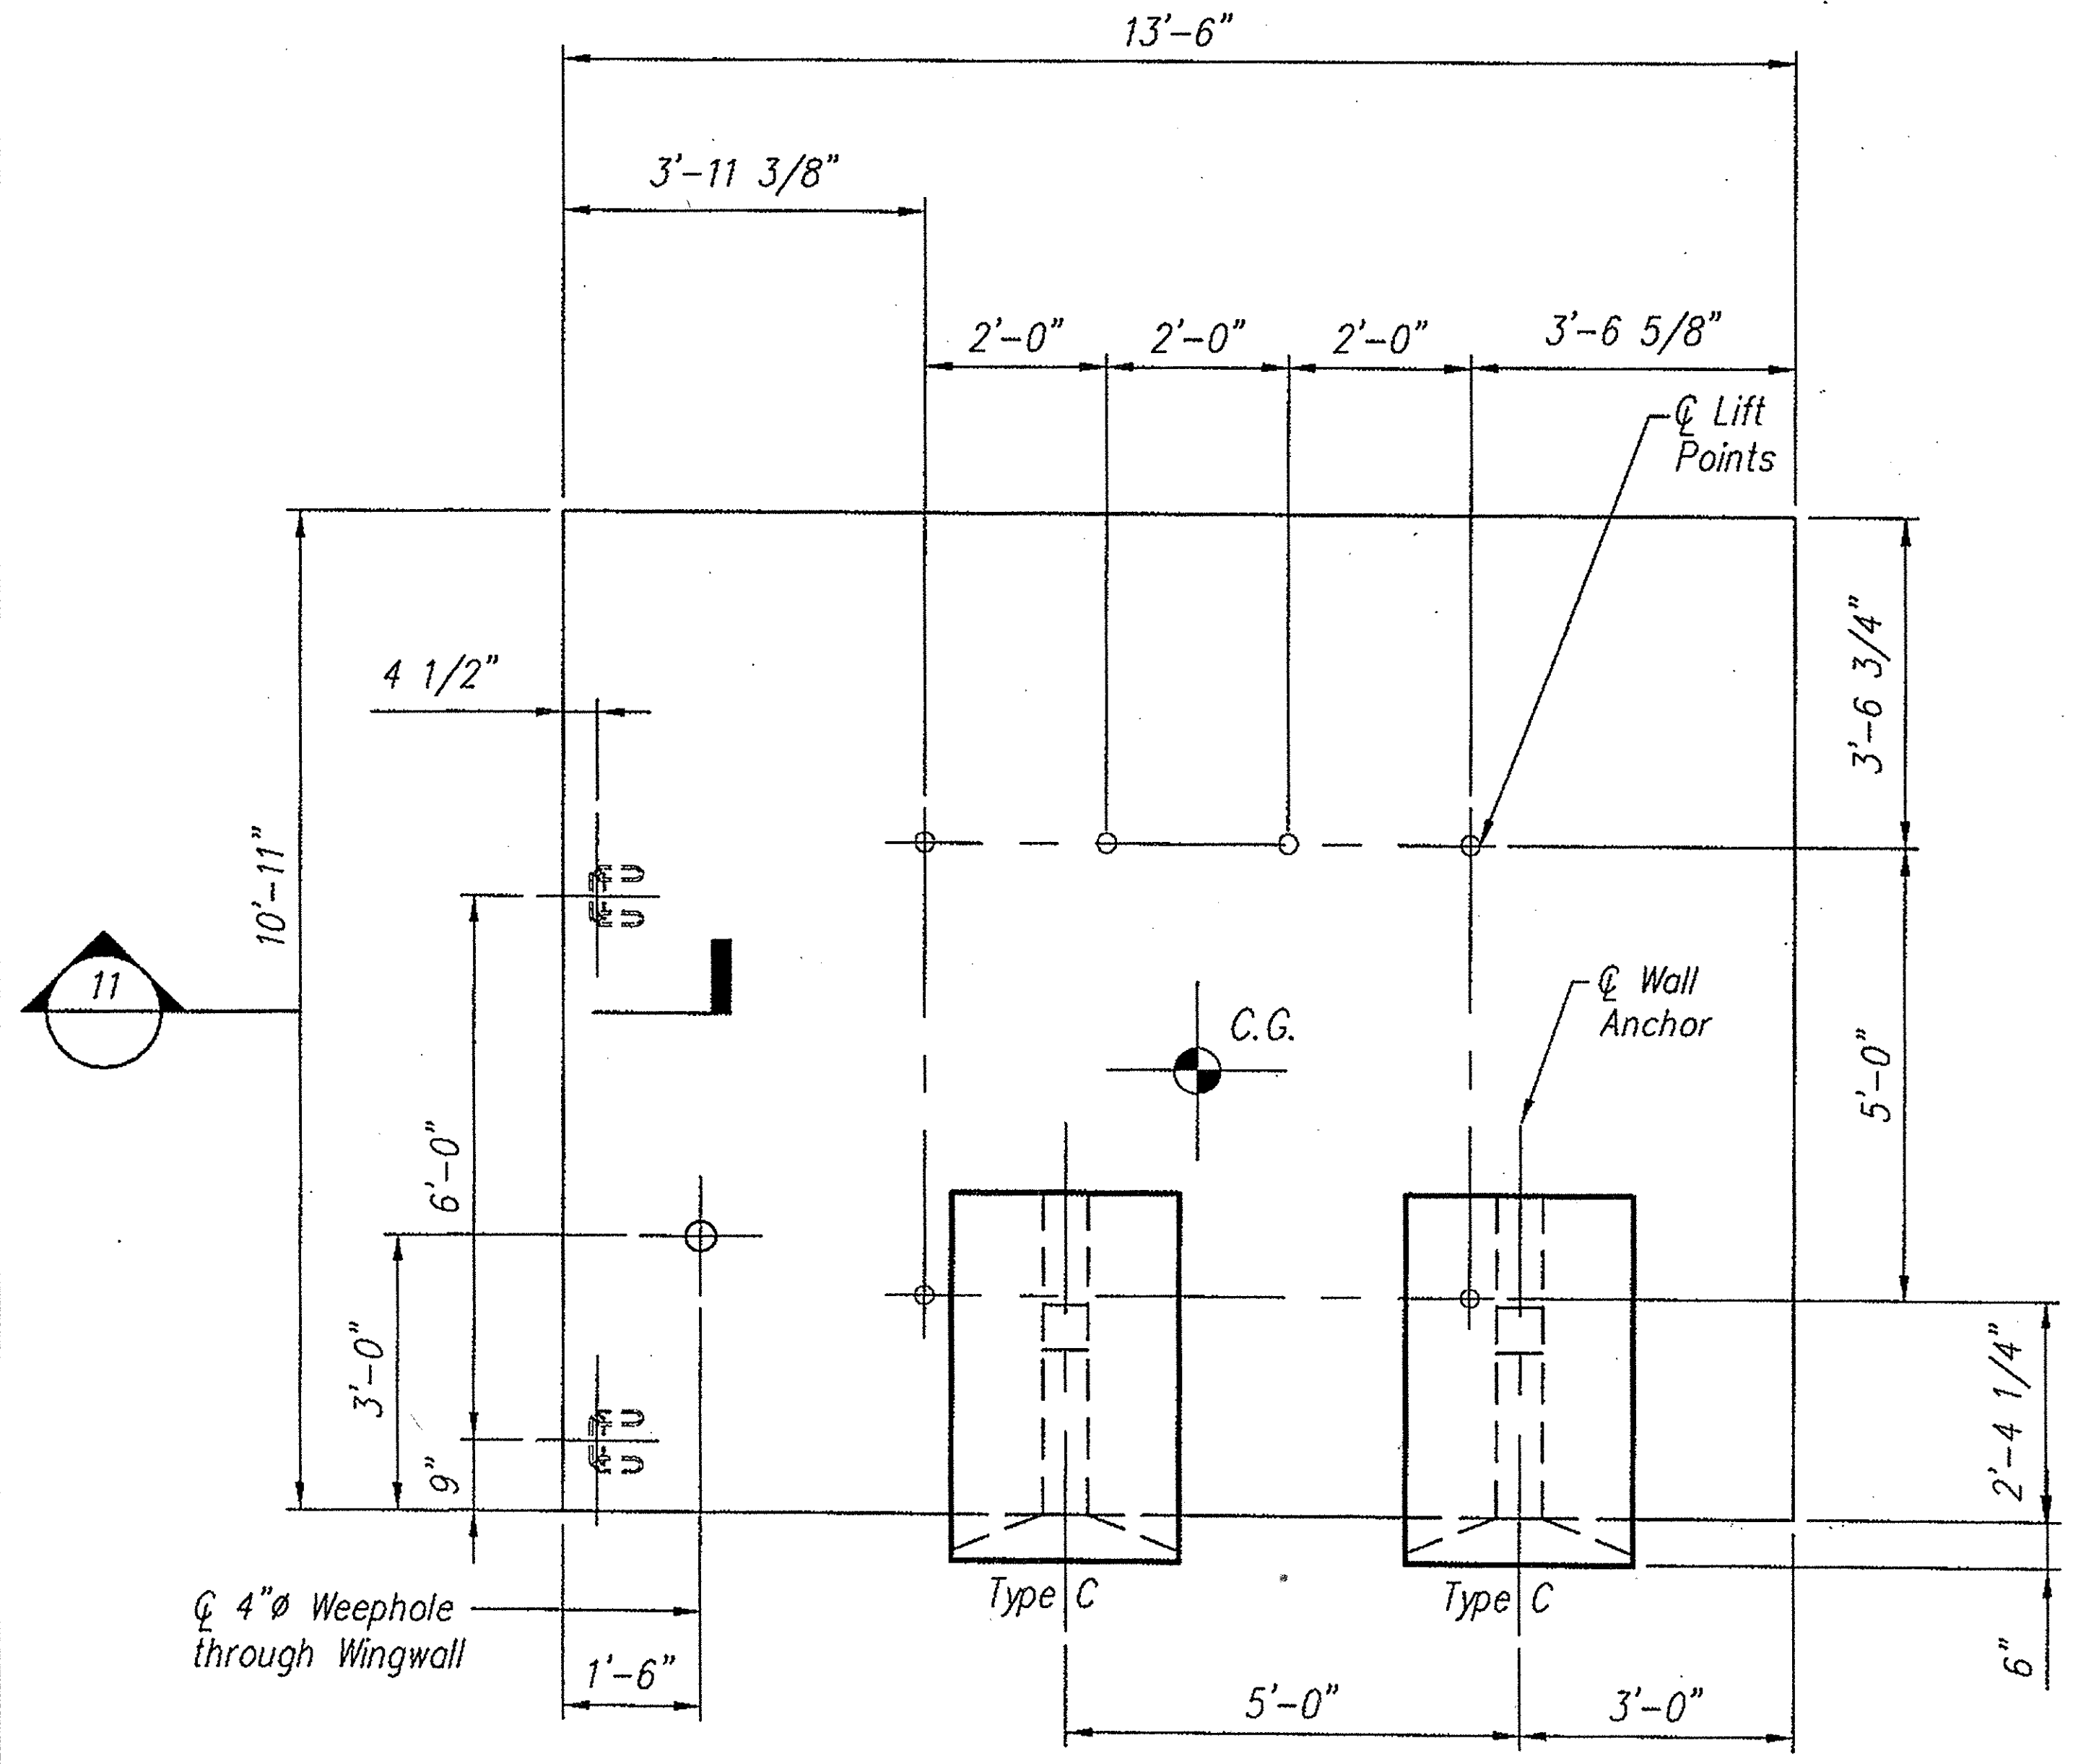

ELEVATION

APPROVAL ONLY:
NOT FOR CONSTRUCTION

CONSPAN
BRIDGE SYSTEMS
3100 Research Blvd.
P.O. Box 20266
Dayton, Ohio 45420-0266
(800) 526-3989

© 2006

Offices:
Dayton, OH (937) 254-2233
fax (937) 254-8365
Charlotte NC (704) 548-8420
Sacramento, CA (916) 787-8701
Albany, NY (518) 371-2871

CONSPAN® is a patented system and the furnishing of this drawing does not constitute an express or implied license.

Revisions:	No.	Date
	1	
2		
3		
4		

Sheet Title:
WINGWALL WW3a
SHOP DRAWING

VERMONT
MONTPELIER
BUELS GORE

- Notes:
- All edges of Precast to have a 3/4" chamfer
 - See Sheet S15 for Reinforcing Detail
 - Elevation is looking at back face of Wingwall
 - Back face denotes anchor side of Wingwall

Total Weight = 11.0 Tons

Des. By: KJG	Job No. 14688
Drawn By: WLC	Sheet No.
Chk'd By: MRW	S14
Date: 8/25/06	051