




VT 8 MAINLINE PROFILE

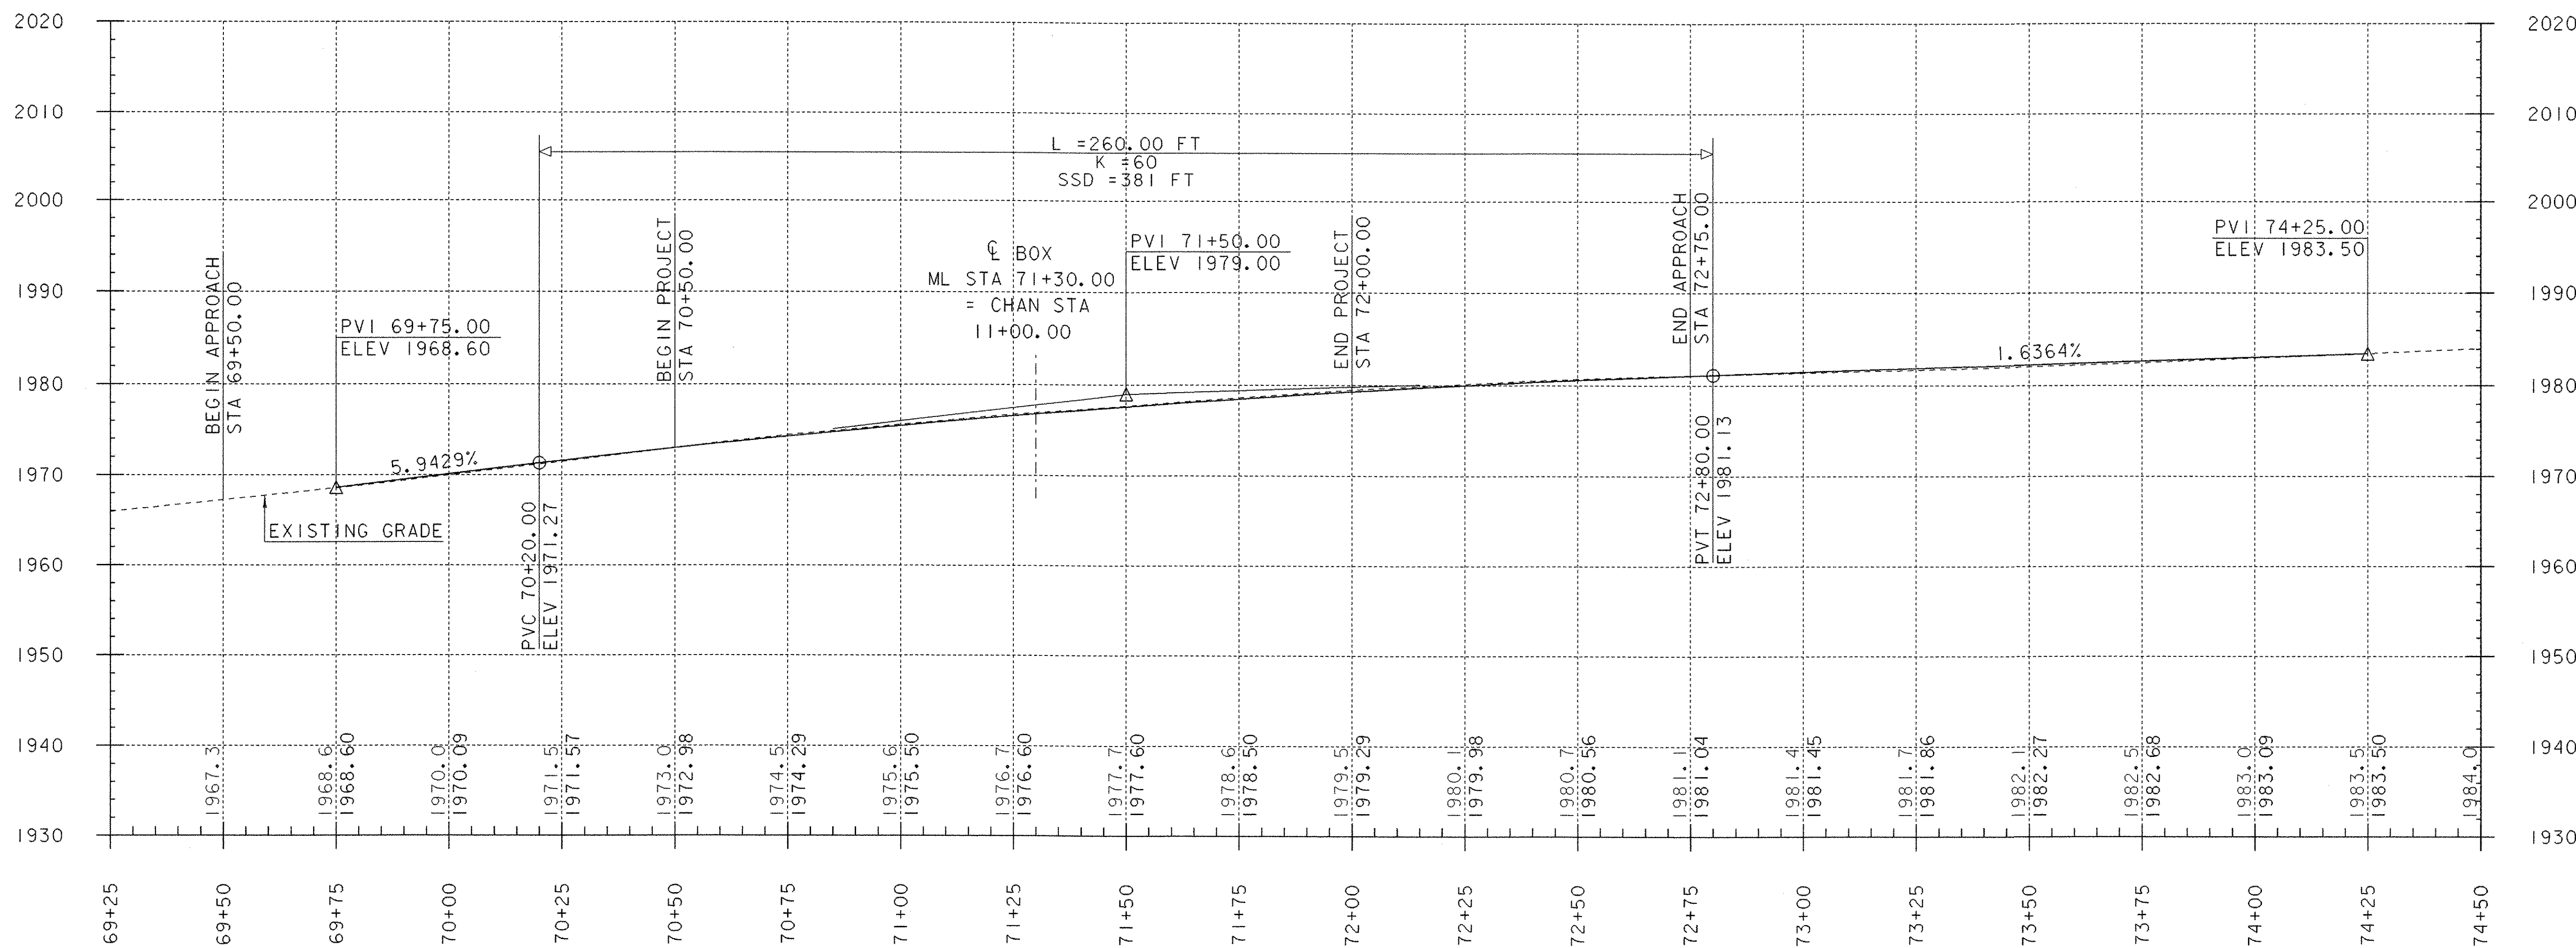

NOTES:
 GRADES SHOWN TO THE NEAREST TENTH ARE EXISTING GROUND ALONG E .
 GRADES SHOWN TO THE NEAREST HUNDREDTH ARE PROPOSED GROUND ALONG E .

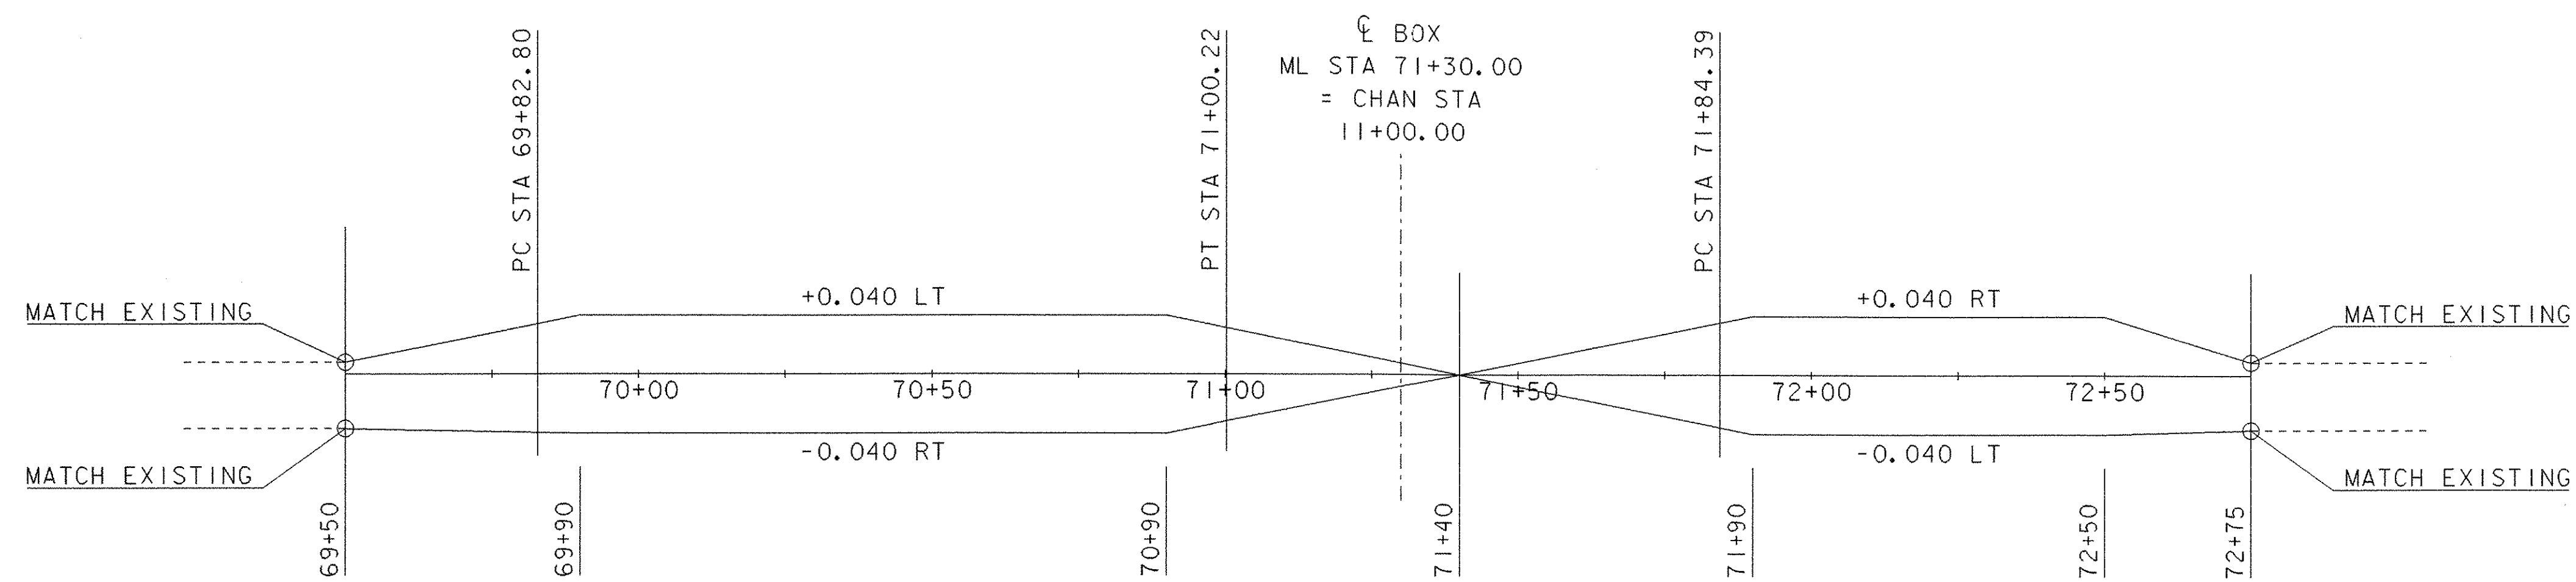

BANKING DIAGRAM

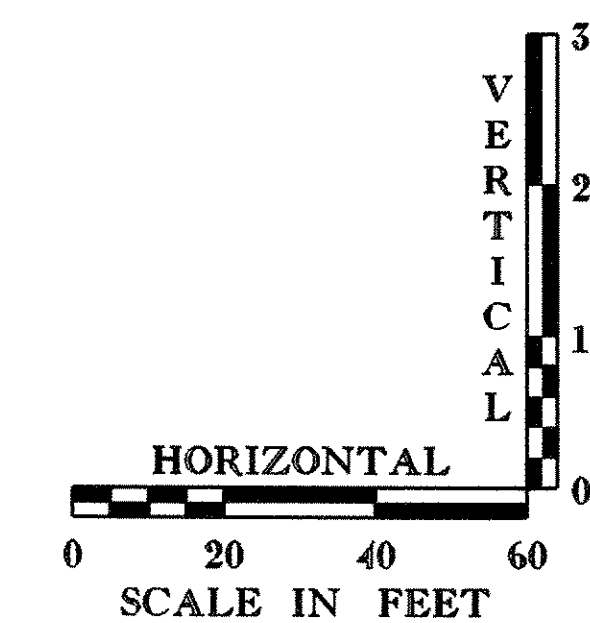

PROJECT: READSBORO	PROJECT NO.: ST CULV (4)
DESIGN FILE NAME: s04c176/structures/s04c176pro.dgn	PLOT DATE: 18-JUL-2006
IPARM FILE NAME: s04c176pro.i	DRAWN BY: M.FESSEL
DESIGNED BY: E.L.RUSTAY	CHECKED BY: M.GAGULIC
SQUAD LEADER: C.P.WILLIAMS	VT 100 PROFILE & BANKING DIAGRAM SHEET: 9 OF 39