

REMOVE AND RESET GUARDRAIL
 STA. 12+00.0 RT. — STA. 14+00.0 RT.


STEEL BEAM GUARDRAIL
GALVANIZED
 STA. 12+00 RT. STA. 14+00 RT.

CONSTRUCT PAVED APRON
 STA. 13+75.0 LT.

VT 11 POB
 STA. 10+00.00

STA. 12+00.00
 BEGIN APPROACH

STA. 14+00.00
 END APPROACH
 BEGIN PROJECT

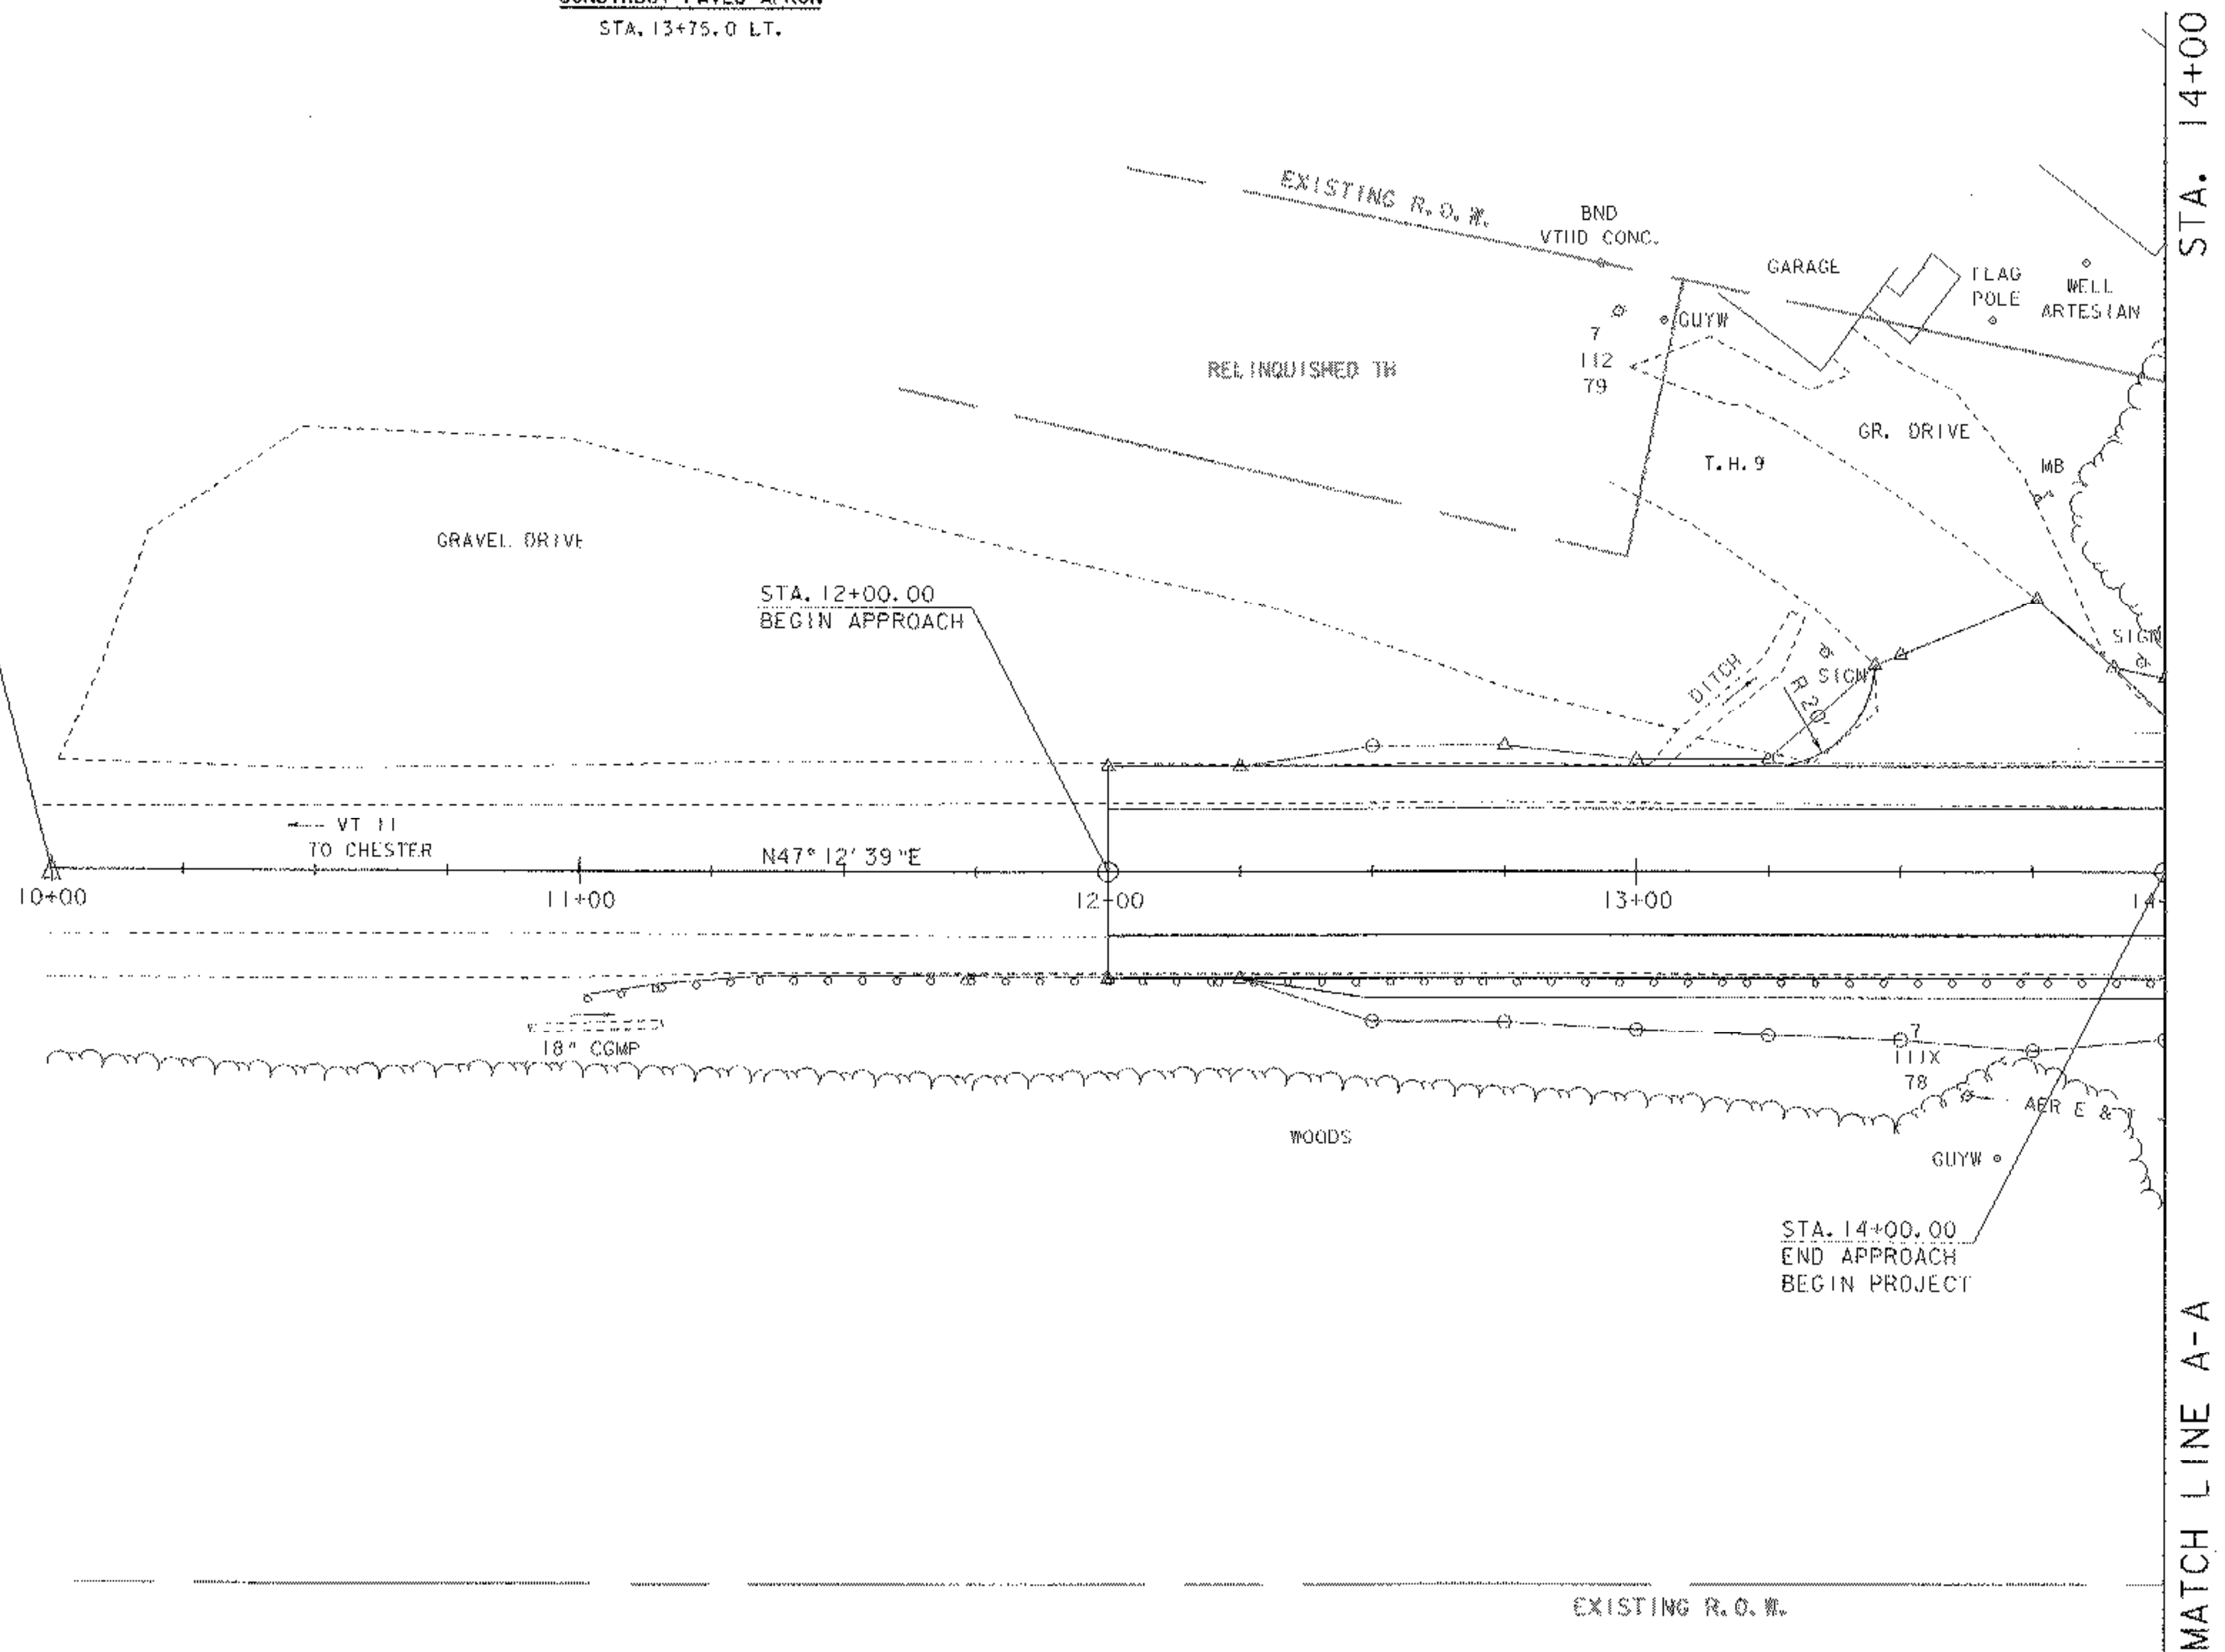

TRAV.
 PT. 3

7
 114-1-1
 2354
 1-1

2M. OAK

S. WB

BND

VT 11 TO CHESTER
 N47° 12' 39" E



SCALE: 1" = 20'-0"

LAYOUT SHEET (1)

PROJECT NAME:	SPRINGFIELD	PLOT DATE:	21-MAY-2007
PROJECT NUMBER:	ST CULV (5)	DRAWN BY:	G. ROY
FILE NAME:	04c178\Structures\04c178bdr.dgn	CHECKED BY:	D. Peterson
PROJECT MANAGER:	R. R. WHITCOMB	SHEET	7 OF 52
DESIGNED BY:	J. PERRIGO		

STA. 14+00
 MATCH LINE A-A