

646.406 DURABLE 4 INCH WHITE LINE, RECESSED POLYUREA
 (ALL LINES WILL INCLUDE EDGE LINE BREAKS AND
 RADIUS FOR TOWN HIGHWAYS)
 U.S. BR 4:
 STA 0+00.00 - STA 5+50.00 EDGE LINE LT & RT


646.602 TEMPORARY 4 INCH WHITE LINE, PAINT
 (ALL LINES WILL INCLUDE EDGE LINE BREAKS AND
 RADIUS FOR TOWN HIGHWAYS)
 U.S. BR 4:
 STA 0+00.00 - STA 5+50.00 EDGE LINE LT & RT

646.446 DURABLE 8 INCH WHITE LINE, RECESSED POLYUREA
 U.S. BR 4:
 STA 2+66.00 - STA 2+78.00 RT FIRE HYDRANT, NO PARKING

675.50 REMOVING SIGNS
 AS SHOWN - 4

646.416 DURABLE 4 INCH YELLOW LINE, RECESSED POLYUREA
 (ALL LINES WILL INCLUDE C/L BREAKS FOR
 TOWN HIGHWAYS) S=SOLID, D=DASHED
 U.S. BR 4:
 STA 0+00.00 - STA 5+50.00 LT C RT
 S - S

646.612 TEMPORARY 4 INCH YELLOW LINE, PAINT
 (ALL LINES WILL INCLUDE C/L BREAKS FOR
 TOWN HIGHWAYS) S=SOLID, D=DASHED
 U.S. BR 4:
 STA 0+00.00 - STA 5+50.00 LT C RT
 S - S

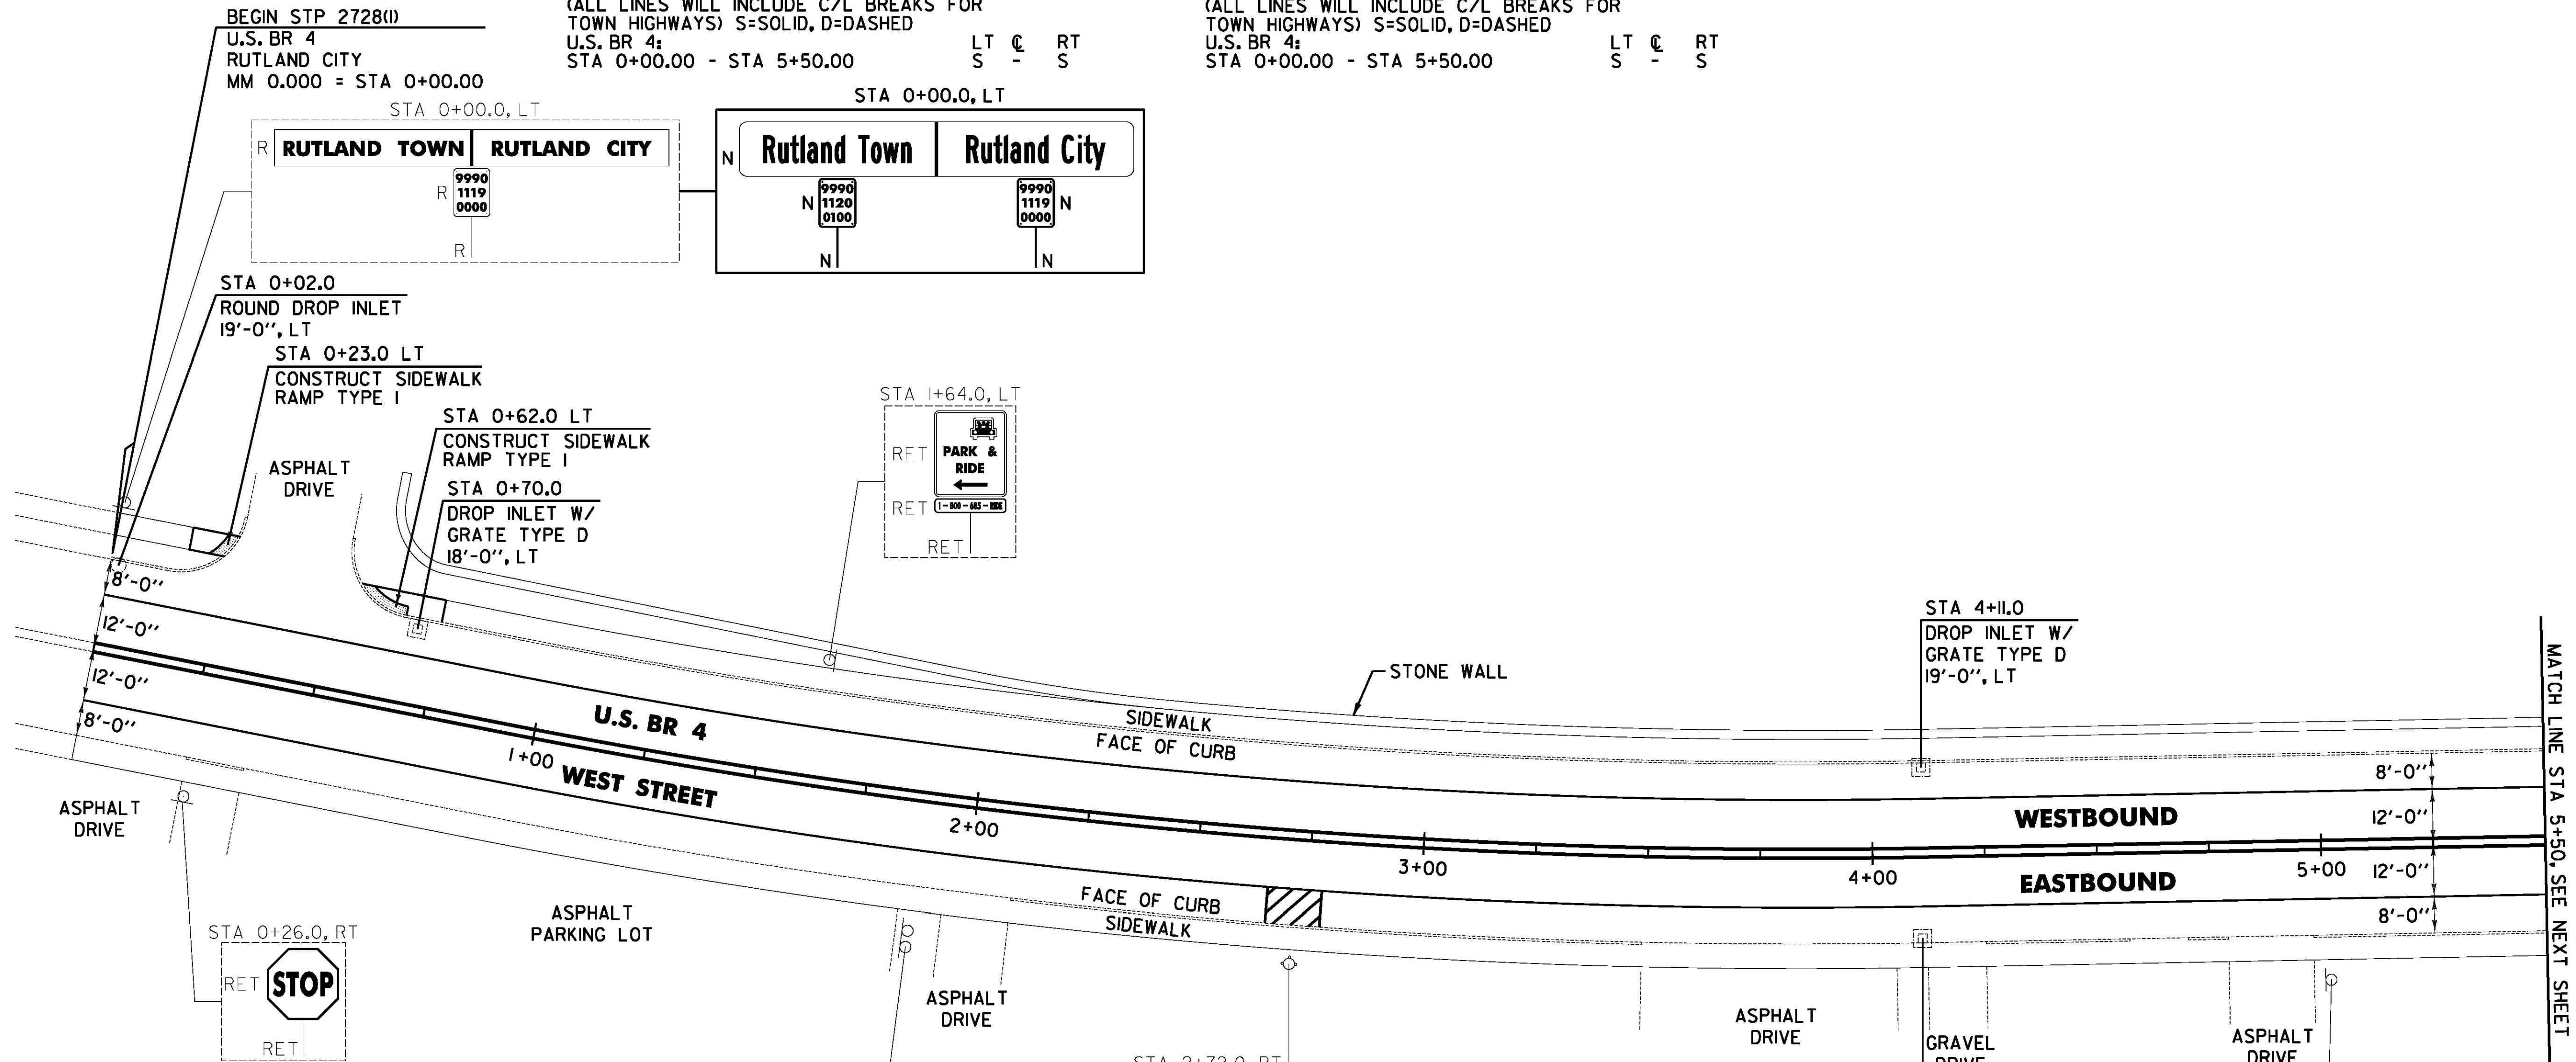


MATCH LINE STA 5+50.0, SEE NEXT SHEET

616.28 CAST-IN-PLACE CONCRETE CURB,
 TYPE B
 U.S. BR 4:
 STA 0+23.0 LT (14.0 LF)
 STA 0+62.0 LT (14.0 LF)

618.10 PORTLAND CEMENT CONCRETE SIDEWALK, 5 INCH
 U.S. BR 4:
 STA 0+23.0 LT (6.7 SY)
 STA 0+62.0 LT (6.7 SY)

618.30 DETECTABLE WARNING SURFACE
 U.S. BR 4:
 STA 0+23.0 LT (10.0 SF)
 STA 0+62.0 LT (10.0 SF)

604.412, 604.415, 604.418 REHAB. DROP INLETS, CATCH
 BASINS, OR MANHOLES, CLASS I, II, III (SEE NOTE 2)
 U.S. BR 4:
 STA 0+02.0 LT
 STA 0+70.0 LT
 STA 4+11.0 LT
 STA 4+11.0 RT

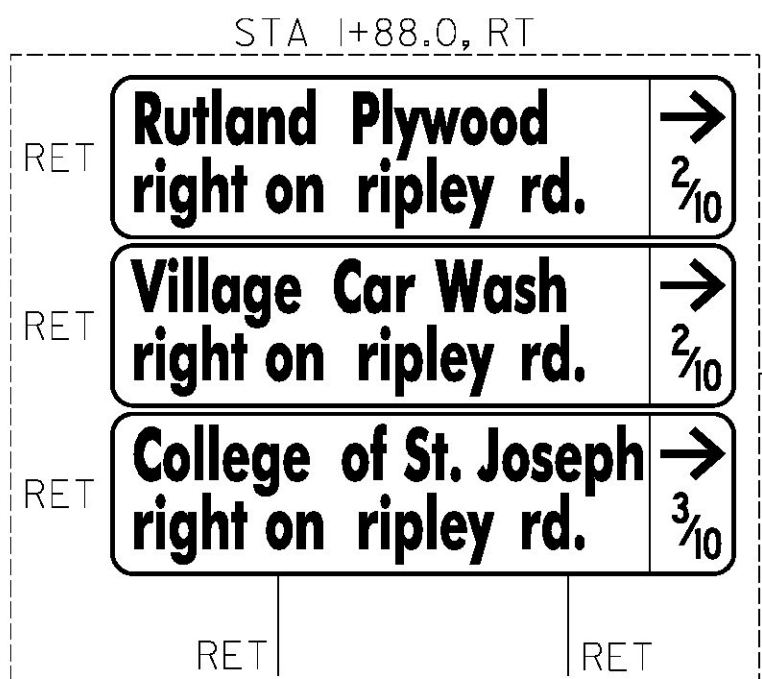

NOTES:

- SEE SHEET 44 FOR FIRE HYDRANT PAVEMENT MARKING DETAIL.
- THE CONTRACTOR SHALL REHABILITATE THE EXISTING DROP INLETS, CATCH BASINS OR MANHOLES TO A DEPTH AS DIRECTED BY THE ENGINEER. ALL REHABILITATION WORK WILL BE PAID FOR UNDER THE APPLICABLE REHABILITATION ITEM AS DIRECTED BY THE ENGINEER. ALL EXISTING UTILITIES MARKED "TO REMAIN" SHALL NOT BE ALTERED OR REHABILITATED UNLESS DIRECTED OTHERWISE BY THE ENGINEER.

SIGN LEGEND
 R = REMOVE
 S = SALVAGE
 N = NEW
 RET = RETAIN
 B-B = BACK TO BACK
 EXISTING = -----
 NEW = _____
 ⊕ = RETURN TO THE CITY OF RUTLAND

NOT TO SCALE

PROJECT LAYOUT SHEET #1	PROJECT NAME: RUTLAND CITY - PROCTOR
	PROJECT NUMBER: STP 2728(1)
	FILE NAME: p07d282.dgn
	IPARM FILE: p07d282101
	PLOT DATE: 7/19/2013
	DRAWN BY: W.G.P.
	DESIGNED BY: L.M.B.
	CHECKED BY: J.P.S.
	SHEET 46 OF 392

FILE NAME: U:\177653\000\STP 2728\p07d282.dgn - rml.bl.dgn
 DATE/TIME: 7/19/2013 4:16:16
 USER: jps