

646.406 DURABLE 4 INCH WHITE LINE, RECESSED POLYUREA  
 (ALL LINES WILL INCLUDE EDGE LINE BREAKS AND  
 RADIUS FOR TOWN HIGHWAYS)  
 U.S. BR 4:  
 STA 11+50.00 - STA 17+50.00 EDGE LINE LT & RT

646.416 DURABLE 4 INCH YELLOW LINE, RECESSED POLYUREA  
 (ALL LINES WILL INCLUDE C/L BREAKS FOR  
 TOWN HIGHWAYS) S=SOLID, D=DASHED  
 U.S. BR 4:  
 STA 11+50.00 - STA 17+50.00 SOLID/DASH TURN LANE LINES LT/RT

646.602 TEMPORARY 4 INCH WHITE LINE, PAINT  
 (ALL LINES WILL INCLUDE EDGE LINE BREAKS AND  
 RADIUS FOR TOWN HIGHWAYS)  
 U.S. BR 4:  
 STA 11+50.00 - STA 17+50.00 EDGE LINE LT & RT


646.612 TEMPORARY 4 INCH YELLOW LINE, PAINT  
 (ALL LINES WILL INCLUDE C/L BREAKS FOR  
 TOWN HIGHWAYS) S=SOLID, D=DASHED  
 U.S. BR 4:  
 STA 11+50.00 - STA 17+50.00 SOLID/DASH TURN LANE LINES LT/RT

646.446 DURABLE 8 INCH WHITE LINE, RECESSED POLYUREA  
 U.S. BR 4:  
 STA 16+17.00 - STA 16+29.00 LT FIRE HYDRANT, NO PARKING

646.491 DURABLE LETTER OR SYMBOL, TYPE I TAPE  
 U.S. BR 4:  
 STA 13+26.30 C/L ARROW (1 EA)  
 STA 13+39.80 C/L ARROW (1 EA)  
 STA 15+48.30 C/L ARROW (1 EA)  
 STA 15+61.80 C/L ARROW (1 EA)

646.692 TEMPORARY LETTER OR SYMBOL, PAINT  
 U.S. BR 4:  
 STA 13+26.30 C/L ARROW (2 EA)  
 STA 13+39.80 C/L ARROW (2 EA)  
 STA 15+48.30 C/L ARROW (2 EA)  
 STA 15+61.80 C/L ARROW (2 EA)

675.50 REMOVING SIGNS  
 AS SHOWN - 2

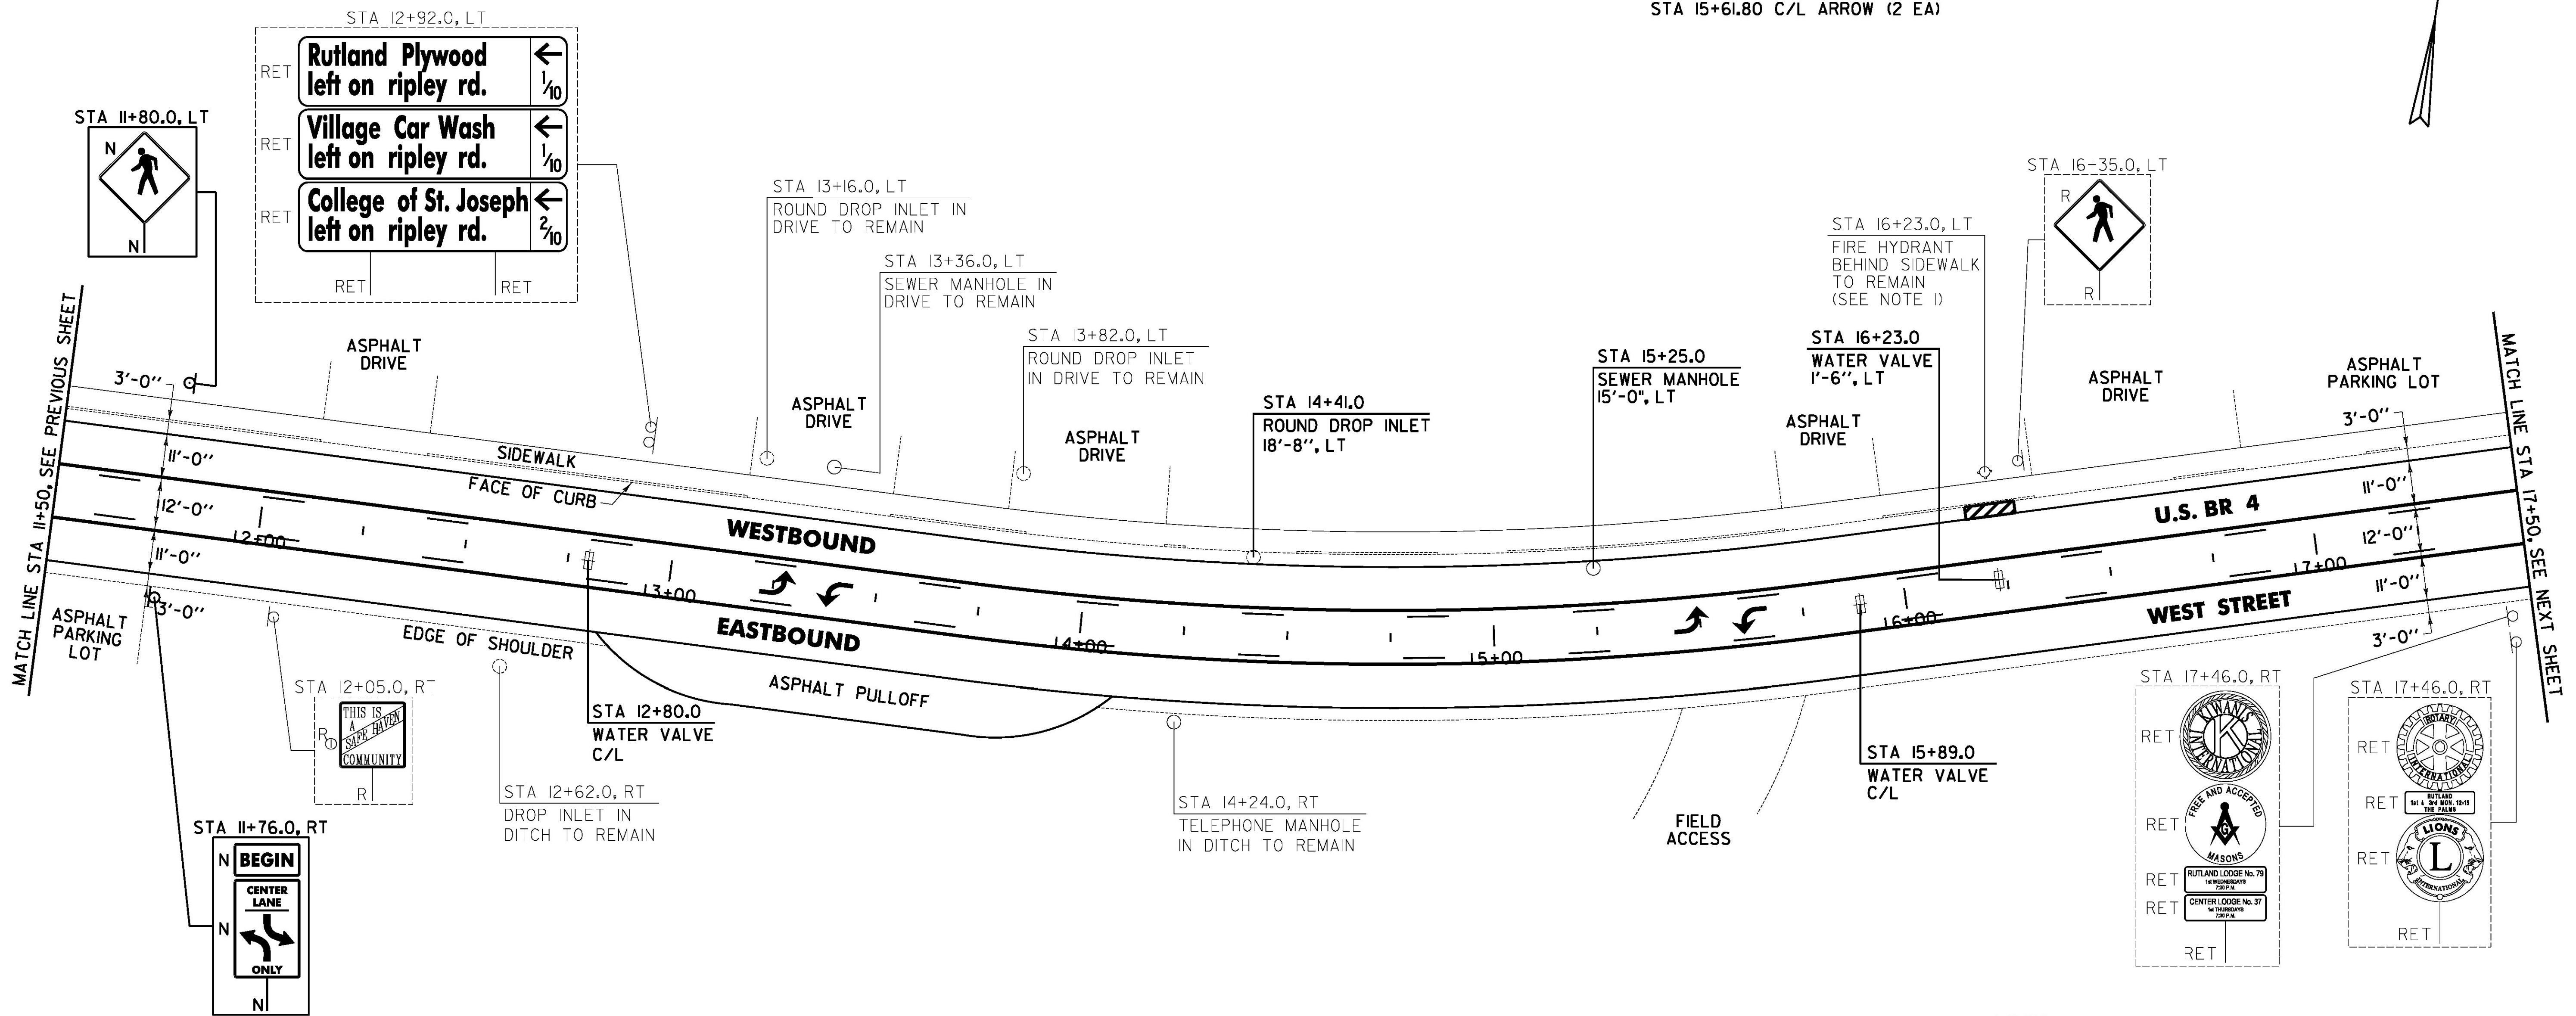

604.412, 604.415, 604.418 REHAB. DROP INLETS, CATCH  
 BASINS, OR MANHOLES, CLASS I, II, III (SEE NOTE 2)  
 U.S. BR 4:  
 STA 14+41.0 LT

604.42 CHANGING ELEVATION OF SEWER MANHOLES  
 U.S. BR 4:  
 STA 15+25.0 LT

629.20 ADJUST ELEVATION OF VALVE BOX  
 U.S. BR 4:  
 STA 12+80.0 C/L  
 STA 15+89.0 C/L  
 STA 16+23.0 LT

NOTES:

- SEE SHEET 44 FOR FIRE HYDRANT PAVEMENT MARKING DETAIL.
- THE CONTRACTOR SHALL REHABILITATE THE EXISTING DROP INLETS, CATCH BASINS OR MANHOLES TO A DEPTH AS DIRECTED BY THE ENGINEER. ALL REHABILITATION WORK WILL BE PAID FOR UNDER THE APPLICABLE REHABILITATION ITEM AS DIRECTED BY THE ENGINEER. ALL EXISTING UTILITIES MARKED "TO REMAIN" SHALL NOT BE ALTERED OR REHABILITATED UNLESS DIRECTED OTHERWISE BY THE ENGINEER.

**SIGN LEGEND**  
 R = REMOVE  
 S = SALVAGE  
 N = NEW  
 RET = RETAIN  
 B-B = BACK TO BACK  
 EXISTING = -----  
 NEW = \_\_\_\_\_  
 ⊕ = RETURN TO THE CITY OF RUTLAND

NOT TO SCALE

<b>PROJECT LAYOUT SHEET #3</b>	PROJECT NAME: RUTLAND CITY - PROCTOR
	PROJECT NUMBER: STP 2728(1)
	FILE NAME: p07d282.dgn
	IPARM FILE: p07d282103.1
	PLOT DATE: 7/19/2013
	DRAWN BY: W.G.P.
	CHECKED BY: J.P.S.
	SHEET 48 OF 392

FILE NAME: I:\17765\ACADD\WSTIN\STP 2728\p07d282.dwg - rml\_83.dgn  
 DATE/TIME: 7/19/2013 10:49:16  
 USER: J.P.S.