

646.406 DURABLE 4 INCH WHITE LINE, RECESSED POLYUREA
 (ALL LINES WILL INCLUDE EDGE LINE BREAKS AND RADIUS FOR TOWN HIGHWAYS)
 U.S. BR 4:
 STA 35+50.00 - STA 36+00.00 SOLID LANE LINE LT
 STA 35+50.00 - STA 41+50.00 EDGE LINE LT & RT
 STA 36+00.00 - STA 37+00.00 DOTTED LANE LINE LT

646.416 DURABLE 4 INCH YELLOW LINE, RECESSED POLYUREA
 (ALL LINES WILL INCLUDE C/L BREAKS FOR TOWN HIGHWAYS) S=SOLID, D=DASHED
 U.S. BR 4:
 STA 35+50.00 - STA 37+00.00 S - S LT & RT
 STA 37+00.00 - STA 41+50.00 SOLID/DASH TURN LANE LINES LT/RT
 STA 39+28.32 DOUBLE SOLID LT, EVERGREEN AVENUE

646.501 DURABLE CROSSWALK MARKING, TYPE I TAPE
 U.S. BR 4:
 STA 39+28.32 LT, EVERGREEN AVENUE

646.702 TEMPORARY CROSSWALK MARKING, PAINT
 U.S. BR 4:
 STA 39+28.32 LT, EVERGREEN AVENUE

646.602 TEMPORARY 4 INCH WHITE LINE, PAINT
 (ALL LINES WILL INCLUDE EDGE LINE BREAKS AND RADIUS FOR TOWN HIGHWAYS)
 U.S. BR 4:
 STA 35+50.00 - STA 36+00.00 SOLID LANE LINE LT
 STA 35+50.00 - STA 41+50.00 EDGE LINE LT & RT
 STA 36+00.00 - STA 37+00.00 DOTTED LANE LINE LT


646.612 TEMPORARY 4 INCH YELLOW LINE, PAINT
 (ALL LINES WILL INCLUDE C/L BREAKS FOR TOWN HIGHWAYS) S=SOLID, D=DASHED
 U.S. BR 4:
 STA 35+50.00 - STA 37+00.00 S - S LT & RT
 STA 37+00.00 - STA 41+50.00 SOLID/DASH TURN LANE LINES LT/RT
 STA 39+28.32 DOUBLE SOLID LT, EVERGREEN AVENUE

646.491 DURABLE LETTER OR SYMBOL, TYPE I TAPE
 U.S. BR 4:
 STA 35+55.00 LT "O,N,L,Y" (4 EA)
 STA 35+96.00 LT ARROW (1 EA)
 STA 37+24.30 C/L ARROW (1 EA)
 STA 37+37.80 C/L ARROW (1 EA)
 STA 39+28.32 LT, EVERGREEN AVENUE
 YIELD MARKINGS (4 EA)
 STA 39+56.66 C/L ARROW (1 EA)
 STA 39+68.69 C/L ARROW (1 EA)

646.692 TEMPORARY LETTER OR SYMBOL, PAINT
 U.S. BR 4:
 STA 35+96.00 LT ARROW (2 EA)
 STA 37+24.30 C/L ARROW (2 EA)
 STA 37+37.80 C/L ARROW (2 EA)
 STA 39+28.32 LT, EVERGREEN AVENUE
 YIELD MARKINGS (8 EA)
 STA 39+56.66 C/L ARROW (2 EA)
 STA 39+68.69 C/L ARROW (2 EA)

675.50 REMOVING SIGNS
 AS SHOWN - 8

646.446 DURABLE 8 INCH WHITE LINE, RECESSED POLYUREA
 U.S. BR 4:
 STA 35+69.00 - STA 35+81.00 RT, FIRE HYDRANT, NO PARKING

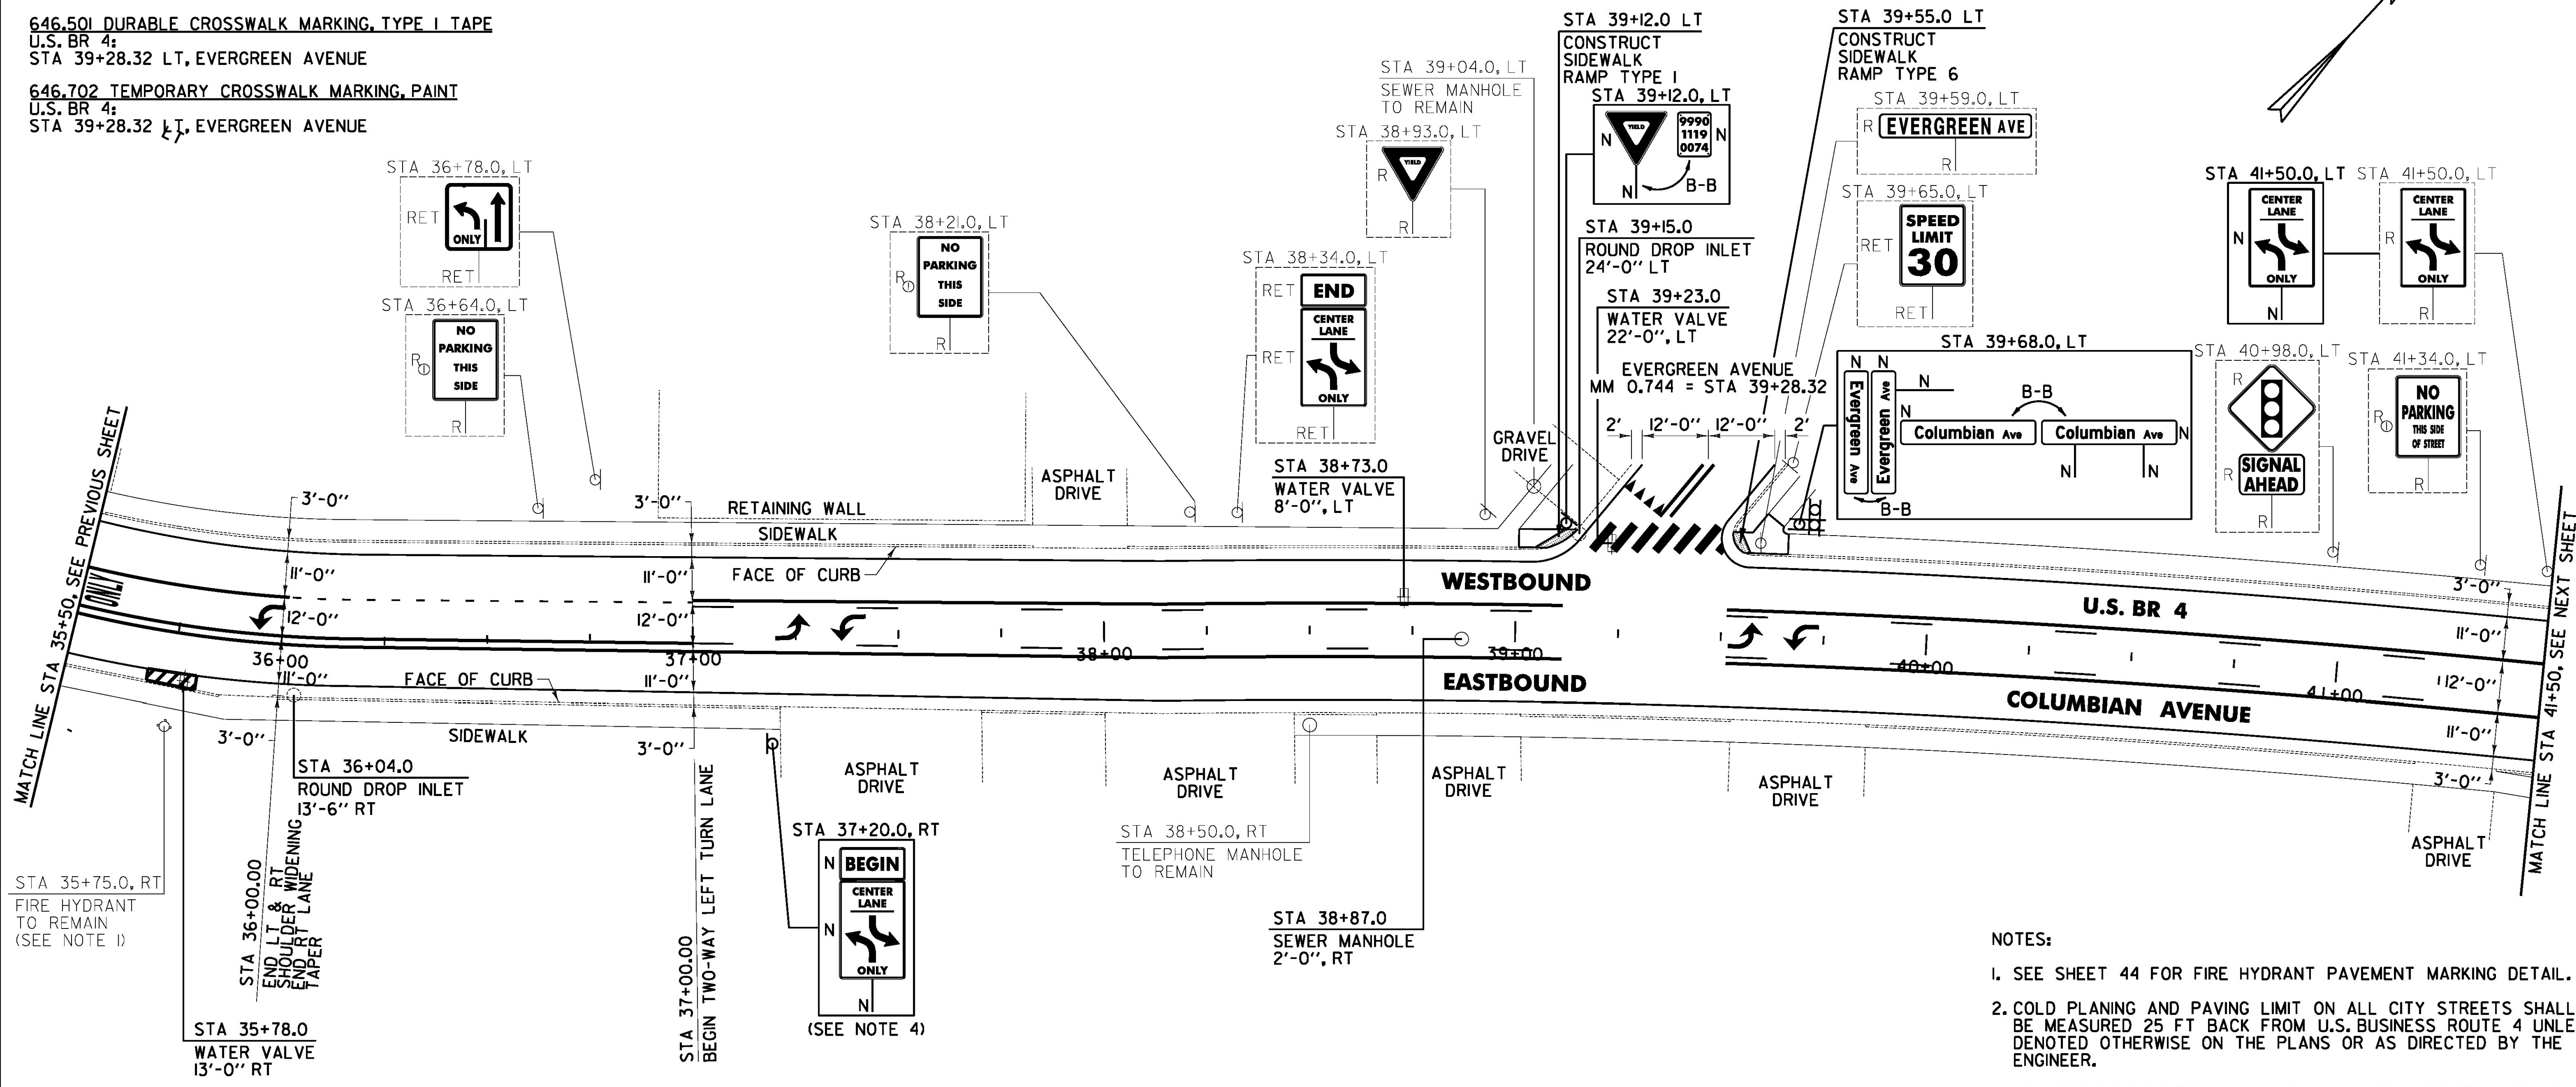

NOTES:

- SEE SHEET 44 FOR FIRE HYDRANT PAVEMENT MARKING DETAIL.
- COLD PLANING AND PAVING LIMIT ON ALL CITY STREETS SHALL BE MEASURED 25 FT BACK FROM U.S. BUSINESS ROUTE 4 UNLESS DENOTED OTHERWISE ON THE PLANS OR AS DIRECTED BY THE ENGINEER.
- THE CONTRACTOR SHALL REHABILITATE THE EXISTING DROP INLETS, CATCH BASINS OR MANHOLES TO A DEPTH AS DIRECTED BY THE ENGINEER. ALL REHABILITATION WORK WILL BE PAID FOR UNDER THE APPLICABLE REHABILITATION ITEM AS DIRECTED BY THE ENGINEER. ALL EXISTING UTILITIES MARKED "TO REMAIN" SHALL NOT BE ALTERED OR REHABILITATED UNLESS DIRECTED OTHERWISE BY THE ENGINEER.
- PROPOSED SIGNS AND POST TO BE INSTALLED BY OTHERS.

NOT TO SCALE

PROJECT LAYOUT SHEET #7	PROJECT NAME: RUTLAND CITY - PROCTOR
	PROJECT NUMBER: STP 2728(1)
	FILE NAME: p07d282.dgn
	IPARM FILE: p07d282107.i
	PLOT DATE: 7/19/2013
	DRAWN BY: W.G.P.
	CHECKED BY: J.P.S.
	SHEET 52 OF 392

SIGN LEGEND
 R = REMOVE
 S = SALVAGE
 N = NEW
 RET = RETAIN
 B-B = BACK TO BACK
 EXISTING = -----
 NEW = _____
 ⊕ = RETURN TO THE CITY OF RUTLAND

604.412, 604.415, 604.418 REHAB. DROP INLETS, CATCH BASINS, OR MANHOLES, CLASS I, II, III (SEE NOTE 3)
 U.S. BR 4:
 STA 36+04.0 RT
 STA 39+15.0 LT

604.42 CHANGING ELEVATION OF SEWER MANHOLE
 U.S. BR 4:
 STA 38+87.0 RT

616.28 CAST-IN-PLACE CONCRETE CURB, TYPE B
 U.S. BR 4:
 STA 39+12.0 LT (14.0 LF)
 STA 39+55.0 LT (14.0 LF)

618.10 PORTLAND CEMENT CONCRETE SIDEWALK, 5 INCH
 U.S. BR 4:
 STA 39+12.0 LT (6.7 SY)
 STA 39+55.0 LT (10.6 SY)

618.30 DETECTABLE WARNING SURFACE
 U.S. BR 4:
 STA 39+12.0 LT (10.0 SF)
 STA 39+55.0 LT (10.0 SF)

629.20 ADJUST ELEVATION OF VALVE BOX
 U.S. BR 4:
 STA 35+78.0 RT
 STA 38+73.0 LT
 STA 39+23.0 LT

FILE NAME: I:\17765\CADD\WSTIN\STP 2728\p07d282.dwg - rml.07.dgn
 DATE/TIME: 7/19/2013 4:49:16
 USER: