

646.406 DURABLE 4 INCH WHITE LINE, RECESSED POLYUREA  
 (ALL LINES WILL INCLUDE EDGE LINE BREAKS AND RADIUS FOR TOWN HIGHWAYS)  
 PROCTOR:  
 STA 95+72.64 - STA 101+75.00 EDGE LINE LT & RT



646.416 DURABLE 4 INCH YELLOW LINE, RECESSED POLYUREA  
 (ALL LINES WILL INCLUDE EDGE LINE BREAKS AND RADIUS FOR TOWN HIGHWAYS) S=SOLID, D=DASHED  
 PROCTOR:  
 STA 95+72.64 - STA 101+75.00

LT C RT  
 S - S

646.602 TEMPORARY 4 INCH WHITE LINE, PAINT  
 (ALL LINES WILL INCLUDE EDGE LINE BREAKS AND RADIUS FOR TOWN HIGHWAYS)  
 PROCTOR:  
 STA 95+72.64 - STA 101+75.00 EDGE LINE LT & RT

646.612 TEMPORARY 4 INCH YELLOW LINE, PAINT  
 (ALL LINES WILL INCLUDE C/L BREAKS FOR TOWN HIGHWAYS) S=SOLID, D=DASHED  
 PROCTOR:  
 STA 95+72.64 - STA 101+75.00

LT C RT  
 S - S

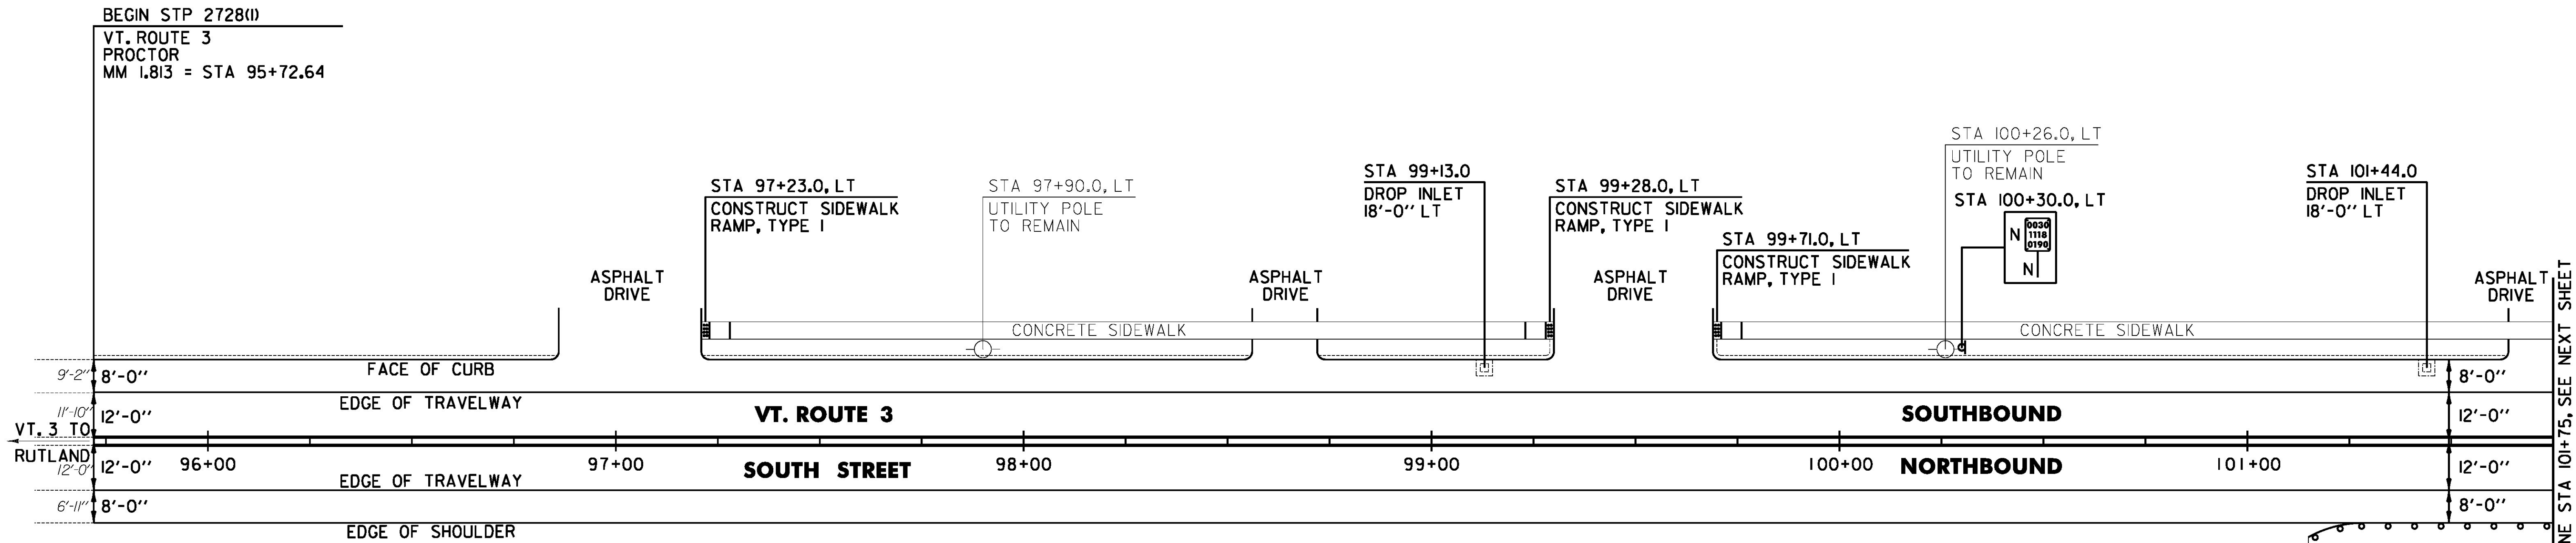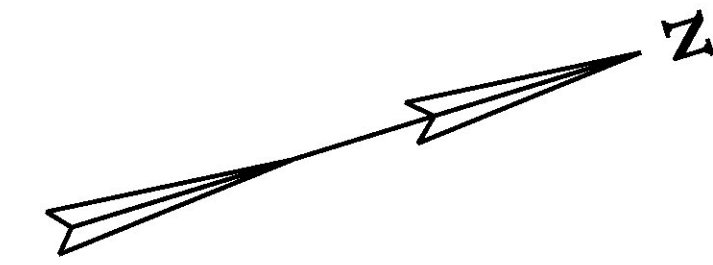

MATCH LINE STA 101+75, SEE NEXT SHEET

604.412, 604.415 OR 604.418 REHAB. DROP INLETS, CATCH BASINS OR MANHOLES (SEE NOTE 1)  
 PROCTOR:  
 STA 99+13.0 LT  
 STA 101+44.0 LT

616.40 REMOVING AND RESETTING CURB  
 PROCTOR:  
 STA 97+23.0 LT (14.0 LF)  
 STA 99+28.0 LT (14.0 LF)  
 STA 99+71.0 LT (14.0 LF)

618.10 PORTLAND CEMENT CONCRETE SIDEWALK, 5 INCH  
 PROCTOR:  
 STA 97+23.0 LT (6.7 SY)  
 STA 99+28.0 LT (6.7 SY)  
 STA 99+71.0 LT (6.7 SY)

618.30 DETECTABLE WARNING SURFACE  
 PROCTOR:  
 STA 97+23.0 LT (10.0 SF)  
 STA 99+28.0 LT (10.0 SF)  
 STA 99+71.0 LT (10.0 SF)

621.20 STEEL BEAM GUARDRAIL, GALVANIZED  
 PROCTOR:  
 STA 101+15.0 - STA 101+75.0 RT (60.0 LF)

621.60 ANCHOR FOR STEEL BEAM RAIL  
 PROCTOR:  
 STA 101+21.5 RT

621.80 REMOVAL AND DISPOSAL OF GUARDRAIL  
 PROCTOR:  
 STA 101+23.0 - STA 101+75.0 RT (52.0 LF)

676.10 DELINEATOR WITH STEEL POST  
 PROCTOR:  
 STA 101+15.0 RT

**SIGN LEGEND**  
 R = REMOVE  
 S = SALVAGE  
 N = NEW  
 RET = RETAIN  
 B-B = BACK TO BACK  
 EXISTING = -----  
 NEW = \_\_\_\_\_  
 ⊕ = RETURN TO THE TOWN OF PROCTOR

**NOTE:**

1. THE CONTRACTOR SHALL REHABILITATE THE EXISTING DROP INLETS, CATCH BASINS, OR MANHOLES TO A DEPTH AS DIRECTED BY THE ENGINEER. ALL REHABILITATION WORK WILL BE PAID FOR UNDER THE APPLICABLE REHABILITATION ITEM AS DIRECTED BY THE ENGINEER. ALL EXISTING UTILITIES MARKED "TO REMAIN" SHALL NOT BE ALTERED OR REHABILITATED UNLESS DIRECTED OTHERWISE BY THE ENGINEER.

**NOT TO SCALE**

<b>PROJECT LAYOUT SHEET #21</b>	PROJECT NAME: RUTLAND CITY - PROCTOR
	PROJECT NUMBER: STP 2728(1)
	FILE NAME: p07d282.dgn PROJECT LEADER: D.E.G. DESIGNED BY: L.M.B. IPARM FILE: p07d282i21.i
	PLOT DATE: 7/19/2013 DRAWN BY: W.G.P. CHECKED BY: J.P.S. SHEET 66 OF 392

FILE NAME: U:\17282\ACADD\STP 2728\p07d282.dgn - 21.dgn  
DATE/TIME: 7/19/2013 4:49:16  
USER: J.P.S.