



**646.406 DURABLE 4 INCH WHITE LINE, RECESSED POLYUREA**  
 (ALL LINES WILL INCLUDE EDGE LINE BREAKS AND RADIUS FOR TOWN HIGHWAYS)  
 PROCTOR:  
 STA 101+75.00 - STA 107+75.00 EDGE LINE LT & RT  
 STA 107+62.00 - STA 107+75.00 SIDEWALK DESIGNATION LINE LT  
 STA 107+62.00 - STA 107+75.00 SIDEWALK DESIGNATION LINE LT

**646.602 TEMPORARY 4 INCH WHITE LINE, PAINT**  
 (ALL LINES WILL INCLUDE EDGE LINE BREAKS AND RADIUS FOR TOWN HIGHWAYS)  
 PROCTOR:  
 STA 101+75.00 - STA 107+75.00 EDGE LINE LT & RT  
 STA 107+62.00 - STA 107+75.00 SIDEWALK DESIGNATION LINE LT  
 STA 107+62.00 - STA 107+75.00 SIDEWALK DESIGNATION LINE LT

**675.50 REMOVING SIGNS AS SHOWN - 4**

**646.416 DURABLE 4 INCH YELLOW LINE, RECESSED POLYUREA**  
 (ALL LINES WILL INCLUDE C/L BREAKS FOR TOWN HIGHWAYS) S=SOLID, D=DASHED  
 PROCTOR:  
 STA 101+75.00 - STA 107+75.00

**646.612 TEMPORARY 4 INCH YELLOW LINE, PAINT**  
 (ALL LINES WILL INCLUDE C/L BREAKS FOR TOWN HIGHWAYS) S=SOLID, D=DASHED  
 PROCTOR:  
 STA 101+75.00 - STA 107+75.00

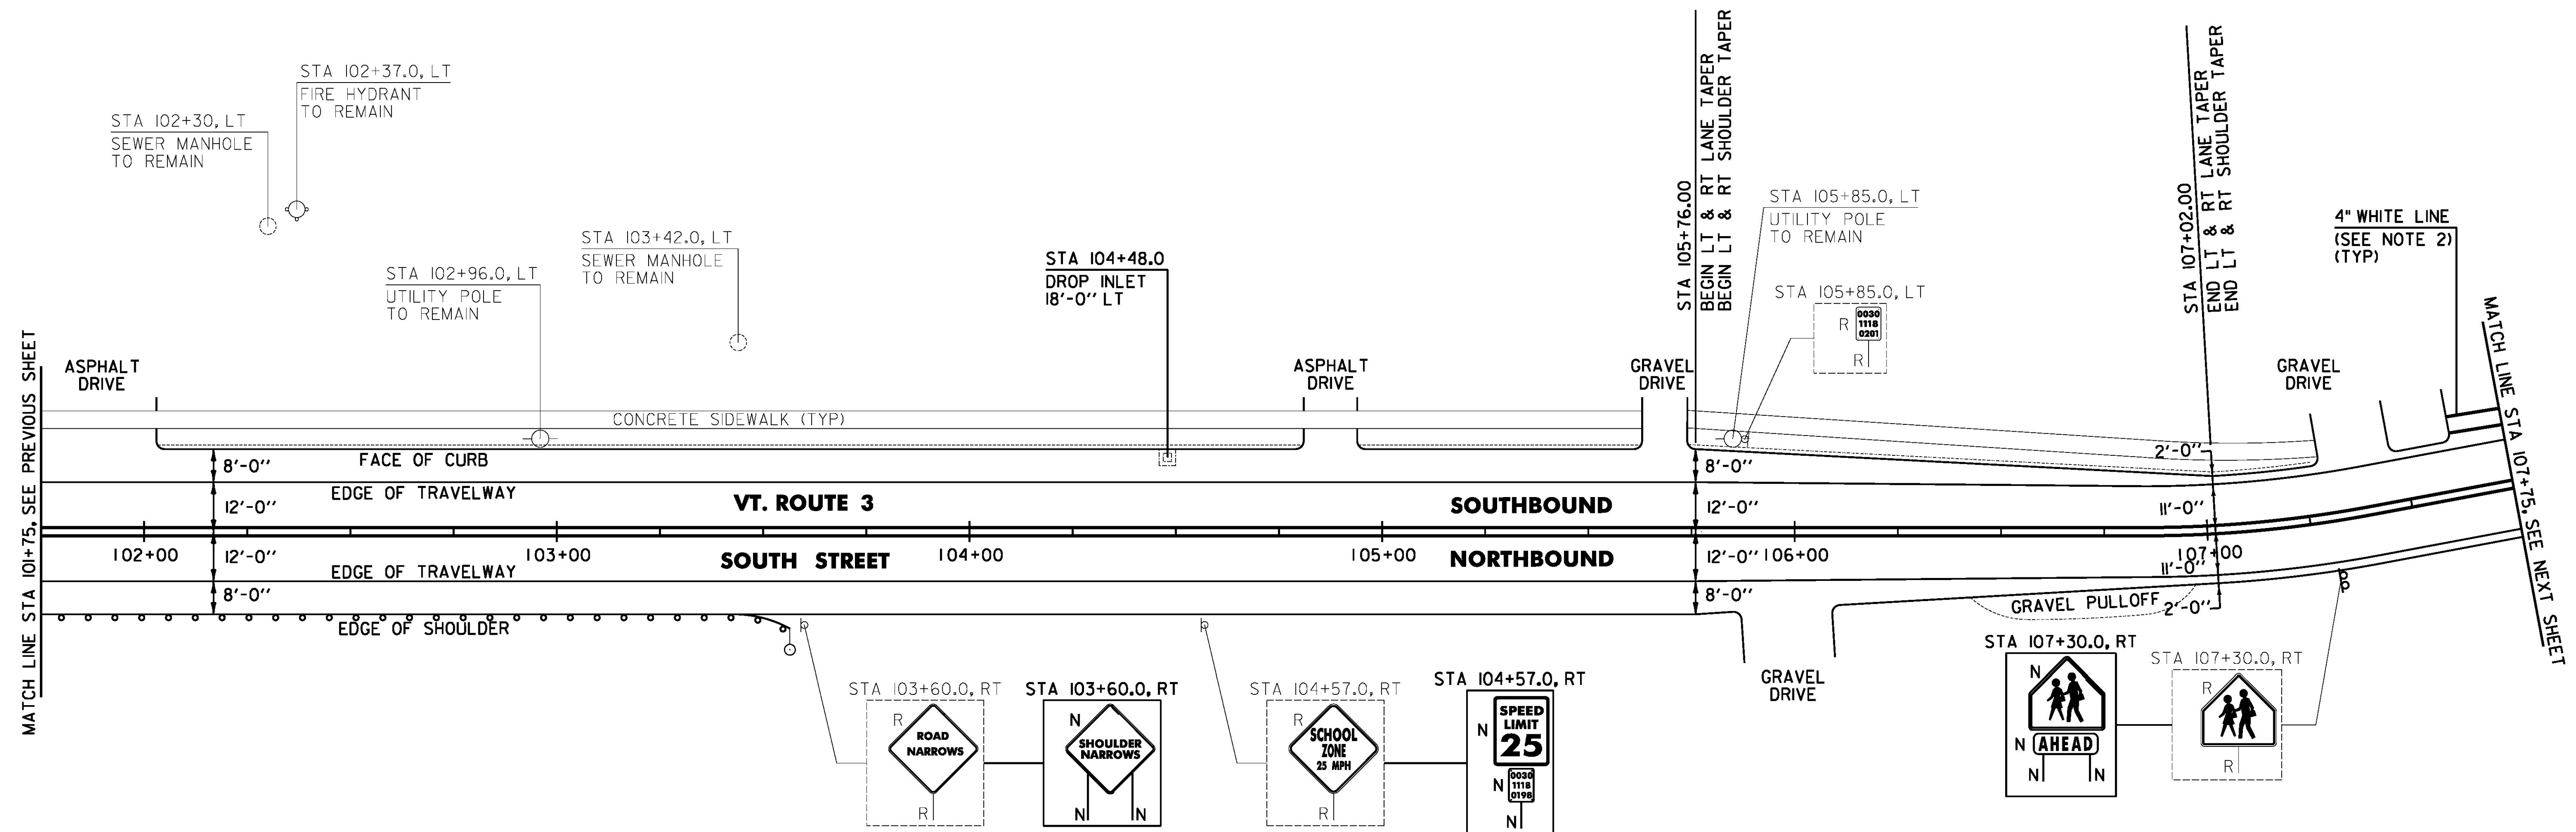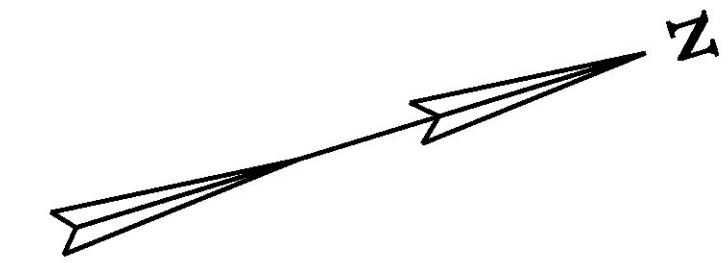

**604.412, 604.415 OR 604.418 REHAB. DROP INLETS, CATCH BASINS OR MANHOLES (SEE NOTE 1)**

PROCTOR:  
 STA 104+48.0 LT

**621.20 STEEL BEAM GUARDRAIL, GALVANIZED**  
 PROCTOR:  
 STA 101+75.0 - STA 103+56.5 RT (181.5 LF)

**621.60 ANCHOR FOR STEEL BEAM RAIL**  
 PROCTOR:  
 STA 103+50.0 RT

**621.80 REMOVAL AND DISPOSAL OF GUARDRAIL**  
 PROCTOR:  
 STA 101+75.0 - STA 103+50.0 RT (175.0 LF)

**676.10 DELINEATOR WITH STEEL POST**  
 PROCTOR:  
 STA 103+56.5 RT

**NOTES:**

1. THE CONTRACTOR SHALL REHABILITATE THE EXISTING DROP INLETS, CATCH BASINS, OR MANHOLES TO A DEPTH AS DIRECTED BY THE ENGINEER. ALL REHABILITATION WORK WILL BE PAID FOR UNDER THE APPLICABLE REHABILITATION ITEM AS DIRECTED BY THE ENGINEER. ALL EXISTING UTILITIES MARKED "TO REMAIN" SHALL NOT BE ALTERED OR REHABILITATED UNLESS DIRECTED OTHERWISE BY THE ENGINEER.
2. THE CONTRACTOR SHALL PROVIDE 4" WHITE LINES TO CONNECT THE SIDEWALKS ACROSS THE PARKING LOT AND SEPARATE THE PARKING LOT AND THE PEDESTRIAN WALKWAY.

**SIGN LEGEND**  
 R = REMOVE  
 S = SALVAGE  
 N = NEW  
 RET = RETAIN  
 B-B = BACK TO BACK  
 EXISTING = -----  
 NEW = \_\_\_\_\_  
 ⊕ = RETURN TO THE TOWN OF PROCTOR

**NOT TO SCALE**  
**PROJECT LAYOUT SHEET #22**

PROJECT NAME:	RUTLAND CITY - PROCTOR
PROJECT NUMBER:	STP 2728(1)
FILE NAME:	p07d282.dgn
PROJECT LEADER:	D.E.G.
DESIGNED BY:	L.M.B.
IPARM FILE:	p07d282i22.1
PLOT DATE:	7/19/2013
DRAWN BY:	W.G.P.
CHECKED BY:	J.P.S.
SHEET	67 OF 392

FILE NAME: I:\177853\ACADD\WSTIN\STP 2728\p07d282.dgn - rml\_22.dgn  
 DATE/TIME: 7/19/2013 4:16  
 USER: