
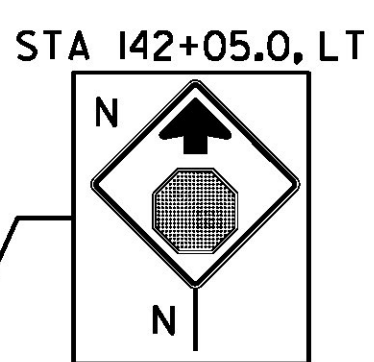


STA 142+02.0, LT
UTILITY POLE
TO REMAIN

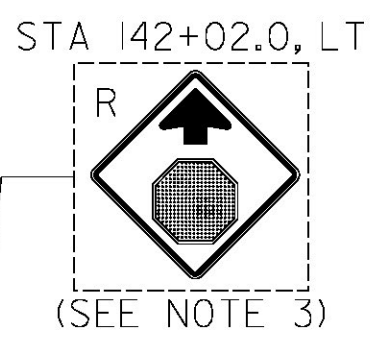

646.406 DURABLE 4 INCH WHITE LINE, RECESSED POLYUREA
(ALL LINES WILL INCLUDE EDGE LINE BREAKS AND RADIUS FOR TOWN HIGHWAYS)
PROCTOR:
STA 141+75.00 - STA 148+00.00 EDGE LINE LT & RT

646.416 DURABLE 4 INCH YELLOW LINE, RECESSED POLYUREA
(ALL LINES WILL INCLUDE C/L BREAKS FOR TOWN HIGHWAYS) S=SOLID, D=DASHED
PROCTOR:
STA 141+75.00 - STA 148+00.00

LT ☉ RT
S - S

646.50 DURABLE CROSSWALK MARKING, TYPE I TAPE
PROCTOR:
STA 146+41.44 LT, TH-30


646.602 TEMPORARY 4 INCH WHITE LINE, PAINT
(ALL LINES WILL INCLUDE EDGE LINE BREAKS AND RADIUS FOR TOWN HIGHWAYS)
PROCTOR:
STA 141+75.00 - STA 148+00.00 EDGE LINE LT & RT

646.612 TEMPORARY 4 INCH YELLOW LINE, PAINT
(ALL LINES WILL INCLUDE C/L BREAKS FOR TOWN HIGHWAYS) S=SOLID, D=DASHED
PROCTOR:
STA 141+75.00 - STA 148+00.00

LT ☉ RT
S - S

646.702 TEMPORARY CROSSWALK MARKING, PAINT
PROCTOR:
STA 146+41.44 LT, TH-30

675.50 REMOVING SIGNS
AS SHOWN - 7

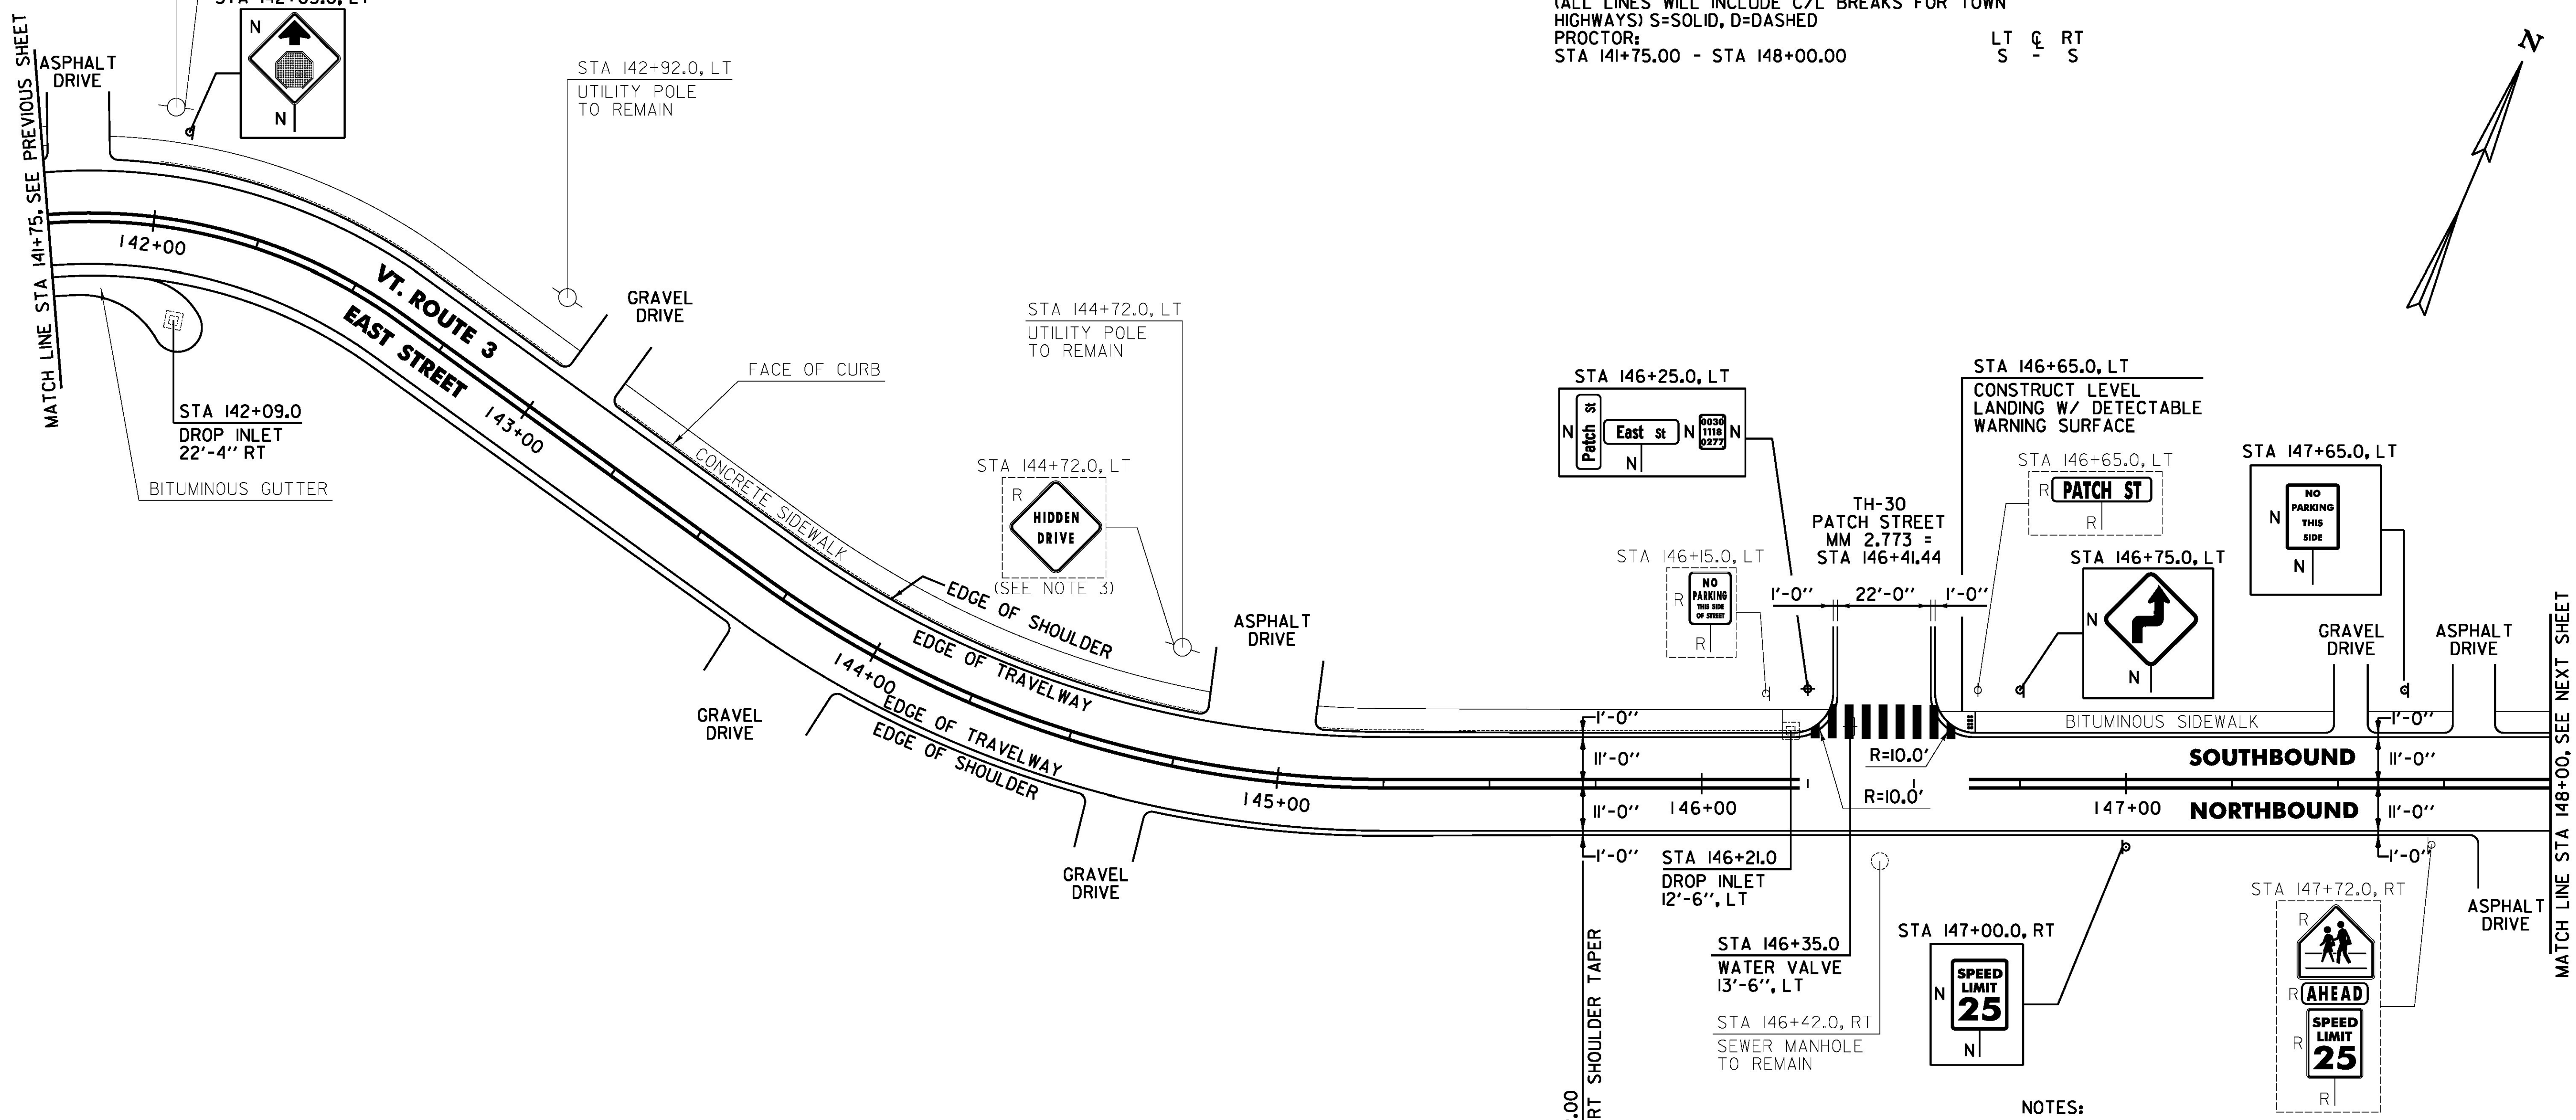

604.412, 604.415 OR 604.418 REHAB. DROP INLETS, CATCH BASINS OR MANHOLES (SEE NOTE 2)
PROCTOR:
STA 142+09.0 RT
STA 146+21.0 LT

616.47 BITUMINOUS CONCRETE GUTTERS AND TRAFFIC ISLANDS
PROCTOR:
STA 141+75.0 - STA 142+18.0 RT (1.7 T)

618.10 PORTLAND CEMENT CONCRETE SIDEWALK, 5 INCH
PROCTOR:
STA 146+65.0 LT (2.8 SY)

618.30 DETECTABLE WARNING SURFACE
PROCTOR:
STA 146+65.0 LT (10.0 SF)

629.20 ADJUST ELEVATION OF VALVE BOX
PROCTOR:
STA 146+35.0 LT

FILE NAME: I:\17752\ACADD\WSTIN\STP 2728\p07d282.dwg - rml_29.dgn
DATE/TIME: 7/19/2013 4:49:16
USER: J.P.S.

- NOTES:
- PAVING LIMIT ON ALL TOWN HIGHWAYS SHALL BE MEASURED 25 FT BACK FROM VT. ROUTE 3 EDGE OF SHOULDER UNLESS DENOTED OTHERWISE ON THE PLANS OR AS DIRECTED BY THE ENGINEER.
 - THE CONTRACTOR SHALL REHABILITATE THE EXISTING DROP INLETS, CATCH BASINS, OR MANHOLES TO A DEPTH AS DIRECTED BY THE ENGINEER. ALL REHABILITATION WORK WILL BE PAID FOR UNDER THE APPLICABLE REHABILITATION ITEM AS DIRECTED BY THE ENGINEER. ALL EXISTING UTILITIES MARKED "TO REMAIN" SHALL NOT BE ALTERED OR REHABILITATED UNLESS DIRECTED OTHERWISE BY THE ENGINEER.
 - EXISTING SIGN IS MOUNTED TO UTILITY POLE.

SIGN LEGEND
R = REMOVE
S = SALVAGE
N = NEW
RET = RETAIN
B-B = BACK TO BACK
EXISTING = - - - - -
NEW = _____
⊙ = RETURN TO THE TOWN OF PROCTOR

PROJECT LAYOUT SHEET #29	PROJECT NAME: RUTLAND CITY - PROCTOR
	PROJECT NUMBER: STP 2728(1)
	FILE NAME: p07d282.dwg PROJECT LEADER: D.E.G. DESIGNED BY: L.M.B. IPARM FILE: p07d282i29.1
	PLOT DATE: 7/19/2013 DRAWN BY: W.G.P. CHECKED BY: J.P.S. SHEET 74 OF 392