


646.406 DURABLE 4 INCH WHITE LINE, RECESSED POLYUREA
 (ALL LINES WILL INCLUDE EDGE LINE BREAKS AND RADIUS FOR TOWN HIGHWAYS)
 PROCTOR:
 STA 160+00.00 - STA 166+00.00 EDGE LINE LT & RT

646.416 DURABLE 4 INCH YELLOW LINE, RECESSED POLYUREA
 (ALL LINES WILL INCLUDE C/L BREAKS FOR TOWN HIGHWAYS) S=SOLID, D=DASHED
 PROCTOR:
 STA 160+00.00 - STA 166+00.00

646.602 TEMPORARY 4 INCH WHITE LINE, PAINT
 (ALL LINES WILL INCLUDE EDGE LINE BREAKS AND RADIUS FOR TOWN HIGHWAYS)
 PROCTOR:
 STA 160+00.00 - STA 166+00.00 EDGE LINE LT & RT

646.612 TEMPORARY 4 INCH YELLOW LINE, PAINT
 (ALL LINES WILL INCLUDE C/L BREAKS FOR TOWN HIGHWAYS) S=SOLID, D=DASHED
 PROCTOR:
 STA 160+00.00 - STA 166+00.00

675.50 REMOVING SIGNS
 AS SHOWN - 3

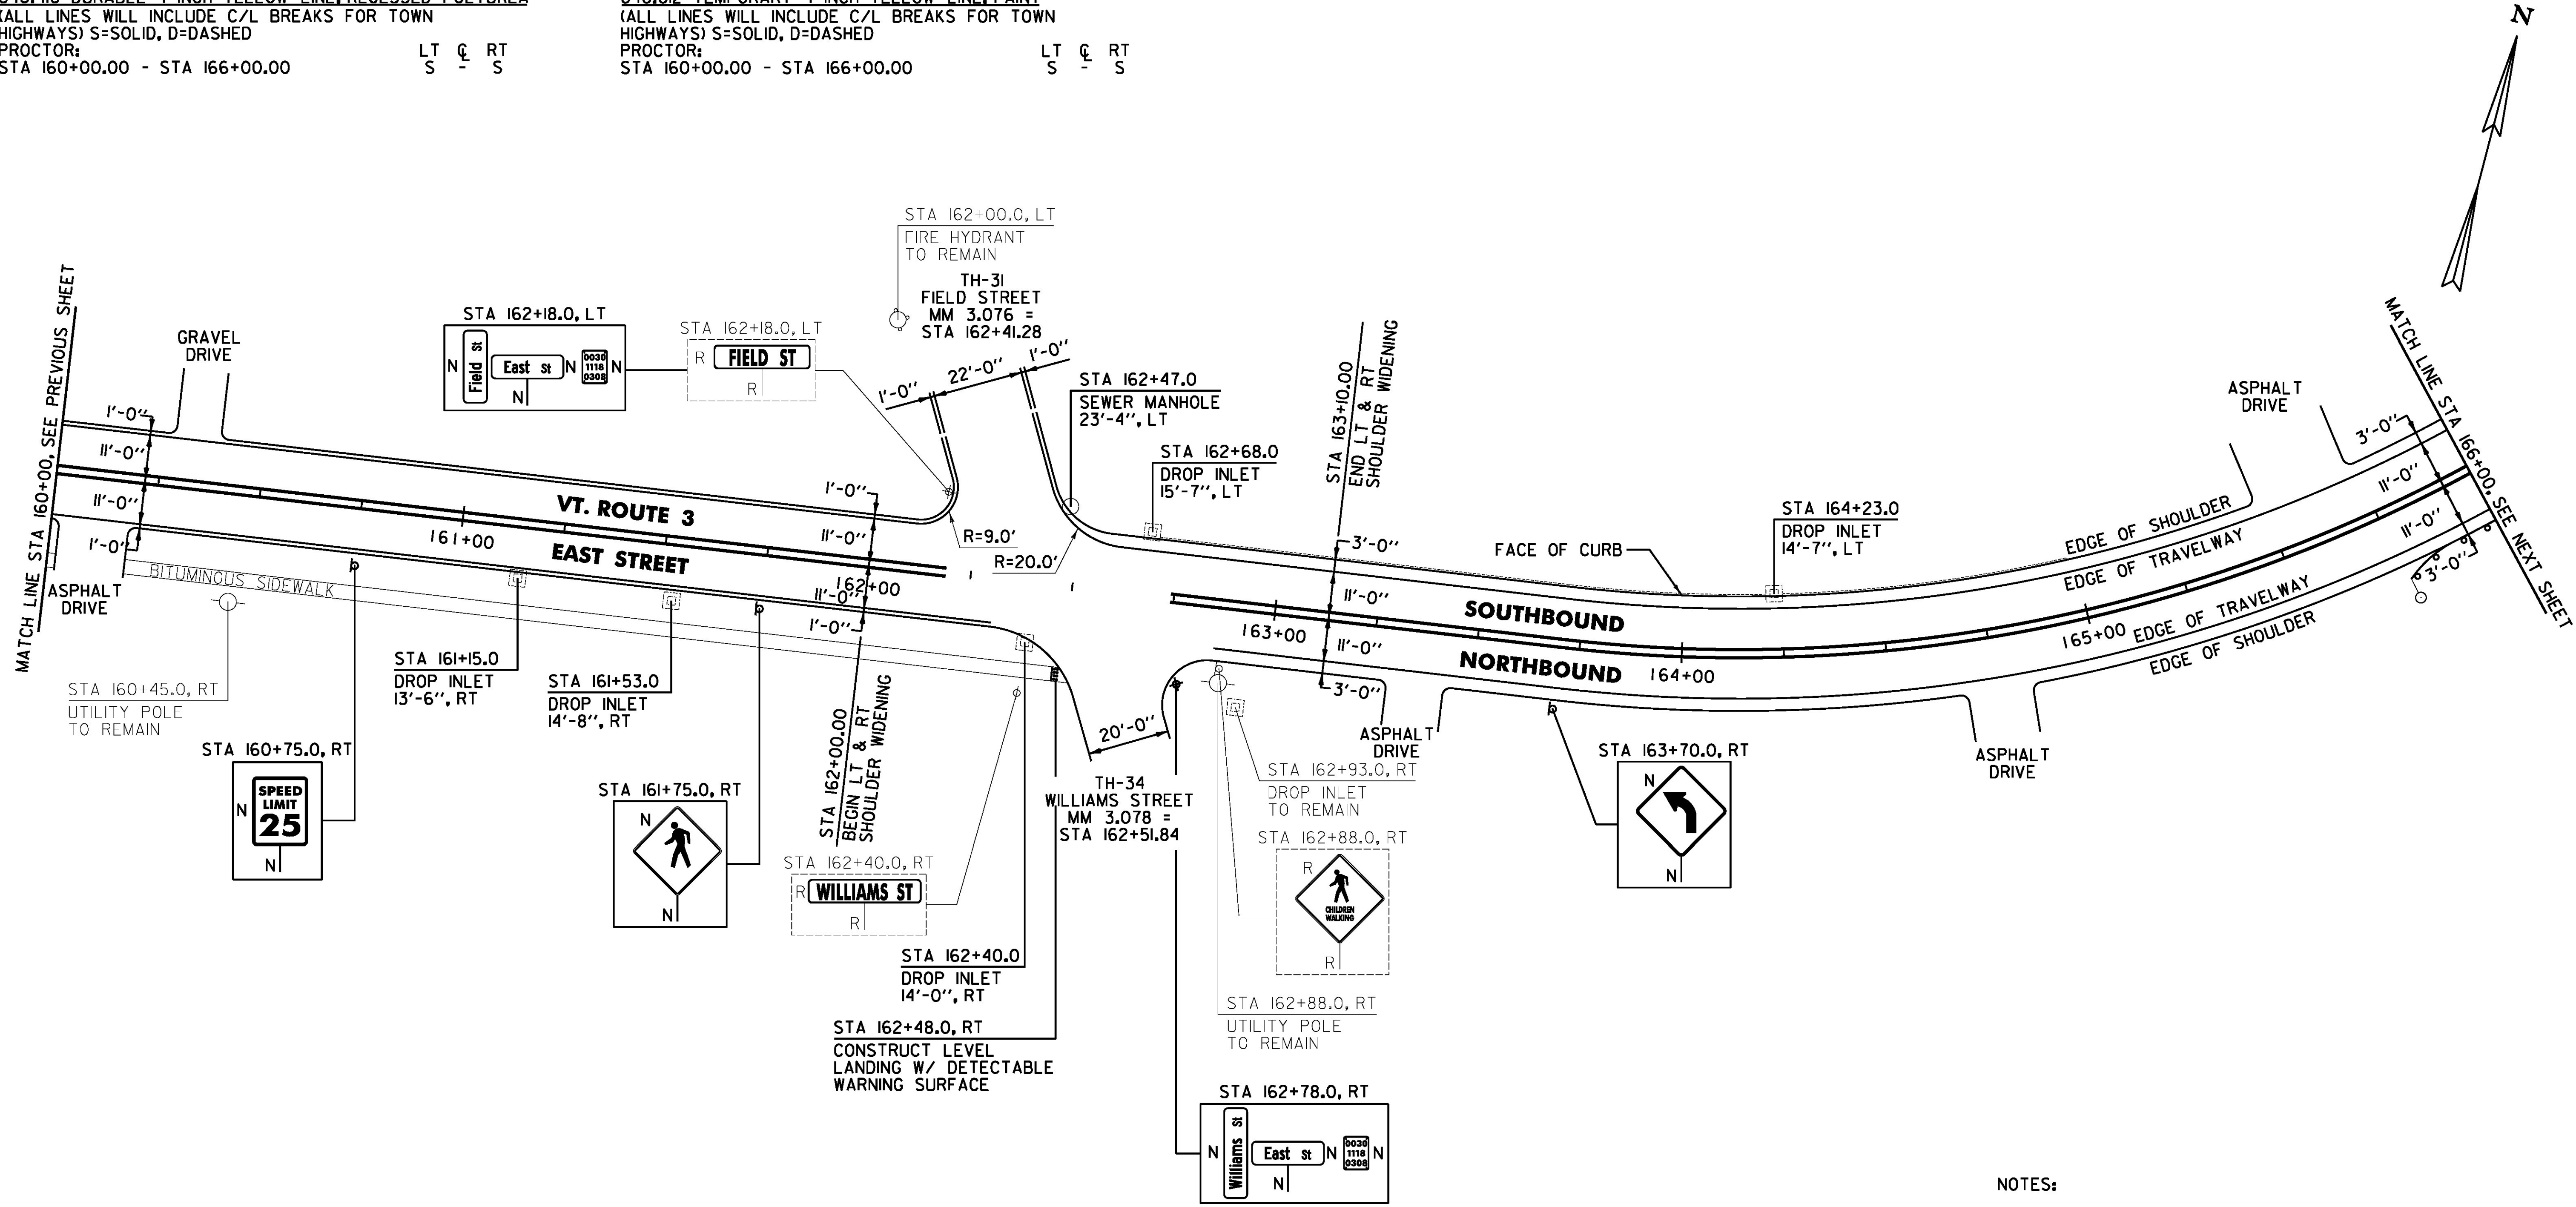

604.412, 604.415 OR 604.418 REHAB. DROP INLETS, CATCH BASINS OR MANHOLES (SEE NOTE 1)
 PROCTOR:
 STA 161+15.0 RT
 STA 161+53.0 RT
 STA 162+40.0 RT
 STA 162+68.0 LT
 STA 164+23.0 LT

604.42 CHANGING ELEVATION OF SEWER MANHOLES
 PROCTOR:
 STA 162+47.0 LT

618.10 PORTLAND CEMENT CONCRETE SIDEWALK, 5 INCH
 PROCTOR:
 STA 162+48.0 RT (2.8 SY)

618.30 DETECTABLE WARNING SURFACE
 PROCTOR:
 STA 162+48.0 RT (10.0 SF)

621.20 STEEL BEAM GUARDRAIL, GALVANIZED
 PROCTOR:
 STA 165+76.0 - STA 166+00.0 RT (24.0 LF)

621.60 ANCHOR FOR STEEL BEAM RAIL
 PROCTOR:
 STA 165+82.5 RT

676.10 DELINEATOR WITH STEEL POST
 PROCTOR:
 STA 165+76.0 RT

NOTES:

1. THE CONTRACTOR SHALL REHABILITATE THE EXISTING DROP INLETS, CATCH BASINS, OR MANHOLES TO A DEPTH AS DIRECTED BY THE ENGINEER. ALL REHABILITATION WORK WILL BE PAID FOR UNDER THE APPLICABLE REHABILITATION ITEM AS DIRECTED BY THE ENGINEER. ALL EXISTING UTILITIES MARKED "TO REMAIN" SHALL NOT BE ALTERED OR REHABILITATED UNLESS DIRECTED OTHERWISE BY THE ENGINEER.
2. PAVING LIMIT ON ALL TOWN HIGHWAYS SHALL BE MEASURED 25 FT BACK FROM VT. ROUTE 3 EDGE OF SHOULDER UNLESS DENOTED OTHERWISE ON THE PLANS OR AS DIRECTED BY THE ENGINEER.

SIGN LEGEND

- R = REMOVE
- S = SALVAGE
- N = NEW
- RET = RETAIN
- B-B = BACK TO BACK
- EXISTING = -----
- NEW = _____
- ⊙ = RETURN TO THE TOWN OF PROCTOR

NOT TO SCALE

PROJECT LAYOUT SHEET #32	PROJECT NAME: RUTLAND CITY - PROCTOR
	PROJECT NUMBER: STP 2728(1)
	FILE NAME: p07d282.dgn
	PLOT DATE: 7/19/2013
	PROJECT LEADER: D.E.G.
	DRAWN BY: W.G.P.
	CHECKED BY: J.P.S.
	SHEET 77 OF 392

FILE NAME: I:\177625\ACADD\WSTIN\STP 2728\p07d282.dwg - rml_32.dgn
 DATE/TIME: 7/19/2013 4:49:16
 USER: J.P.S.