

646.406 DURABLE 4 INCH WHITE LINE, RECESSED POLYUREA
 (ALL LINES WILL INCLUDE EDGE LINE BREAKS AND
 RADIUS FOR TOWN HIGHWAYS)
 PROCTOR:
 STA 172+00.00 - STA 173+55.36 EDGE LINE LT & RT

646.416 DURABLE 4 INCH YELLOW LINE, RECESSED POLYUREA
 (ALL LINES WILL INCLUDE C/L BREAKS FOR TOWN
 HIGHWAYS) S=SOLID, D=DASHED
 PROCTOR:
 STA 172+00.00 - STA 173+55.36



LT C RT
 S - S

646.602 TEMPORARY 4 INCH WHITE LINE, PAINT
 (ALL LINES WILL INCLUDE EDGE LINE BREAKS AND
 RADIUS FOR TOWN HIGHWAYS)
 PROCTOR:
 STA 172+00.00 - STA 173+55.36 EDGE LINE LT & RT

646.612 TEMPORARY 4 INCH YELLOW LINE, PAINT
 (ALL LINES WILL INCLUDE C/L BREAKS FOR TOWN
 HIGHWAYS) S=SOLID, D=DASHED
 PROCTOR:
 STA 172+00.00 - STA 173+55.36

LT C RT
 S - S

675.50 REMOVING SIGNS
 AS SHOWN - IO

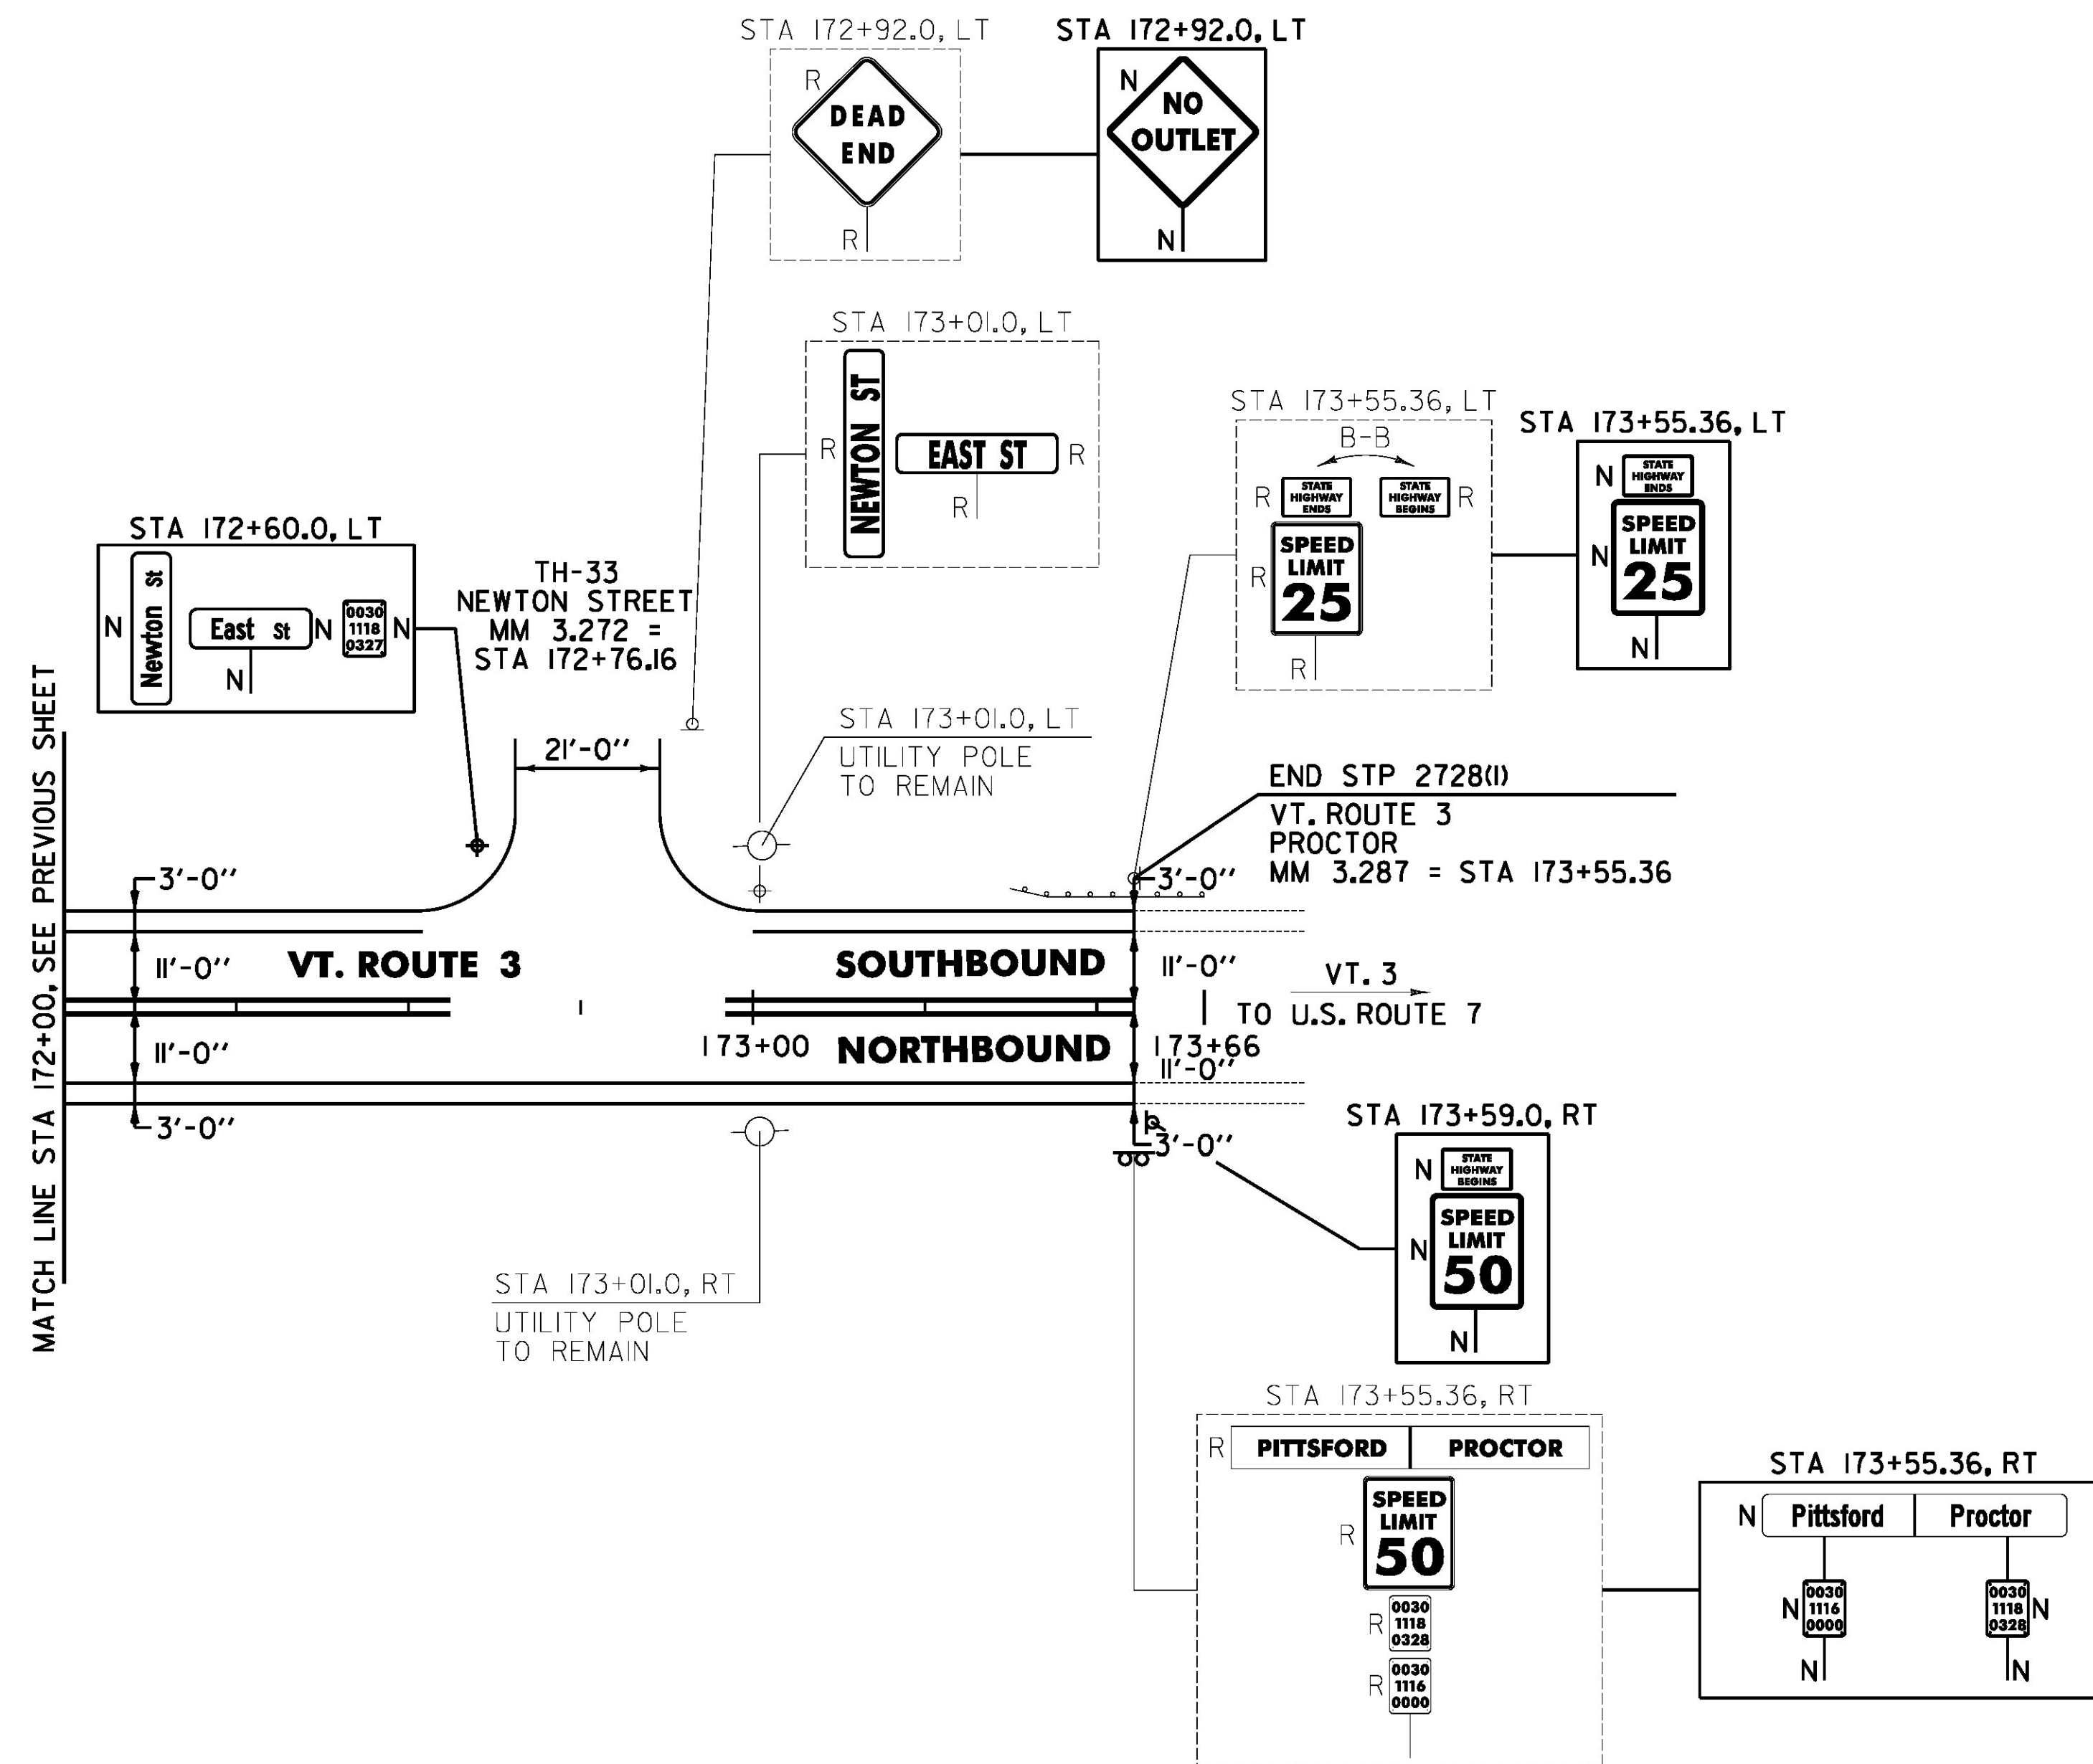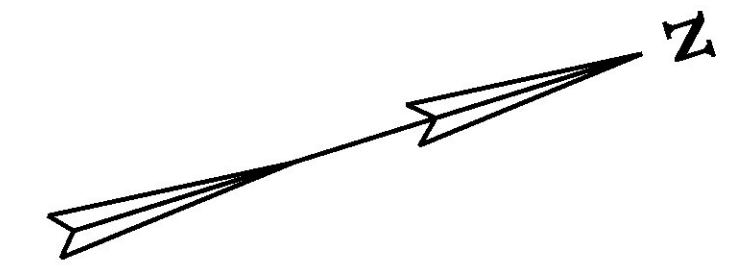

NOTE:

I. PAVING LIMIT ON ALL TOWN HIGHWAYS SHALL BE MEASURED
 25 FT BACK FROM VT. ROUTE 3 EDGE OF SHOULDER
 UNLESS DENOTED OTHERWISE ON THE PLANS OR AS
 DIRECTED BY THE ENGINEER.

- SIGN LEGEND**
 R = REMOVE
 S = SALVAGE
 N = NEW
 RET = RETAIN
 B-B = BACK TO BACK
 EXISTING = -----
 NEW = _____
 Ⓞ = RETURN TO THE TOWN OF PROCTOR

NOT TO SCALE

PROJECT LAYOUT SHEET #34

PROJECT NAME: RUTLAND CITY - PROCTOR

PROJECT NUMBER: STP 2728(I)

FILE NAME: p07d282.dgn

PROJECT LEADER: D.E.G.

DESIGNED BY: L.M.B.

IPARM FILE: p07d282134.I

PLOT DATE: 7/19/2013

DRAWN BY: W.G.P.

CHECKED BY: J.P.S.

SHEET 79 OF 392