

646.406 DURABLE 4 INCH WHITE LINE, RECESSED POLYUREA
 (ALL LINES WILL INCLUDE EDGE LINE BREAKS AND RADIUS FOR TOWN HIGHWAYS)
 U.S. ROUTE 7:
 STA 45+00.00 - STA 48+00.00 EDGE LINE LT & RT
 STA 45+00.00 - STA 48+00.00 DASHED LANE LINE LT
 STA 45+00.00 - STA 48+00.00 DASHED LANE LINE RT
 STA 47+55.00 - STA 47+85.00 DO NOT BLOCK INTERSECTION CROSS HATCH, RT
 STA 47+67.84 SOLID LANE LINE RT, ENGREM AVENUE

646.602 TEMPORARY 4 INCH WHITE LINE, PAINT
 (ALL LINES WILL INCLUDE EDGE LINE BREAKS AND RADIUS FOR TOWN HIGHWAYS)
 U.S. ROUTE 7:
 STA 45+00.00 - STA 48+00.00 EDGE LINE LT & RT
 STA 45+00.00 - STA 48+00.00 DASHED LANE LINE LT
 STA 45+00.00 - STA 48+00.00 DASHED LANE LINE RT
 STA 47+67.84 SOLID LANE LINE RT, ENGREM AVENUE

646.416 DURABLE 4 INCH YELLOW LINE, RECESSED POLYUREA
 (ALL LINES WILL INCLUDE C/L BREAKS FOR TOWN HIGHWAYS)
 U.S. ROUTE 7:
 STA 45+00.00 - STA 47+45.00 SOLID/DASH TURN LANE LINES LT/RT
 STA 45+56.64 DOUBLE SOLID LT, ROYCE STREET
 STA 47+88.00 - STA 48+00.00 DOUBLE SOLID CL

646.612 TEMPORARY 4 INCH YELLOW LINE, PAINT
 (ALL LINES WILL INCLUDE C/L BREAKS FOR TOWN HIGHWAYS)
 U.S. ROUTE 7:
 STA 45+00.00 - STA 47+45.00 SOLID/DASH TURN LANE LINES LT/RT
 STA 45+56.64 DOUBLE SOLID LT, ROYCE STREET
 STA 47+88.00 - STA 48+00.00 DOUBLE SOLID CL


646.446 DURABLE 8 INCH WHITE LINE, RECESSED POLYUREA
 (ALL LINES WILL INCLUDE C/L BREAKS FOR TOWN HIGHWAYS)
 U.S. ROUTE 7:
 STA 47+55.00 - STA 47+85.00 DO NOT BLOCK INTERSECTION BOX, RT

616.28 CAST-IN-PLACE CONCRETE CURB, TYPE B
 U.S. ROUTE 7:
 STA 47+53.0 RT (14.0 LF)
 STA 47+86.0 RT (14.0 LF)

618.10 PORTLAND CEMENT CONCRETE SIDEWALK, 5 INCH
 U.S. ROUTE 7:
 STA 47+53.0 RT (6.7 SY)
 STA 47+86.0 RT (10.6 SY)

618.30 DETECTABLE WARNING SURFACE
 U.S. ROUTE 7:
 STA 47+53.0 RT (10.0 SF)
 STA 47+86.0 RT (10.0 SF)

629.20 ADJUST ELEVATION OF VALVE BOX
 U.S. ROUTE 7:
 STA 45+52.0 LT
 STA 45+59.0 LT
 STA 47+81.0 RT

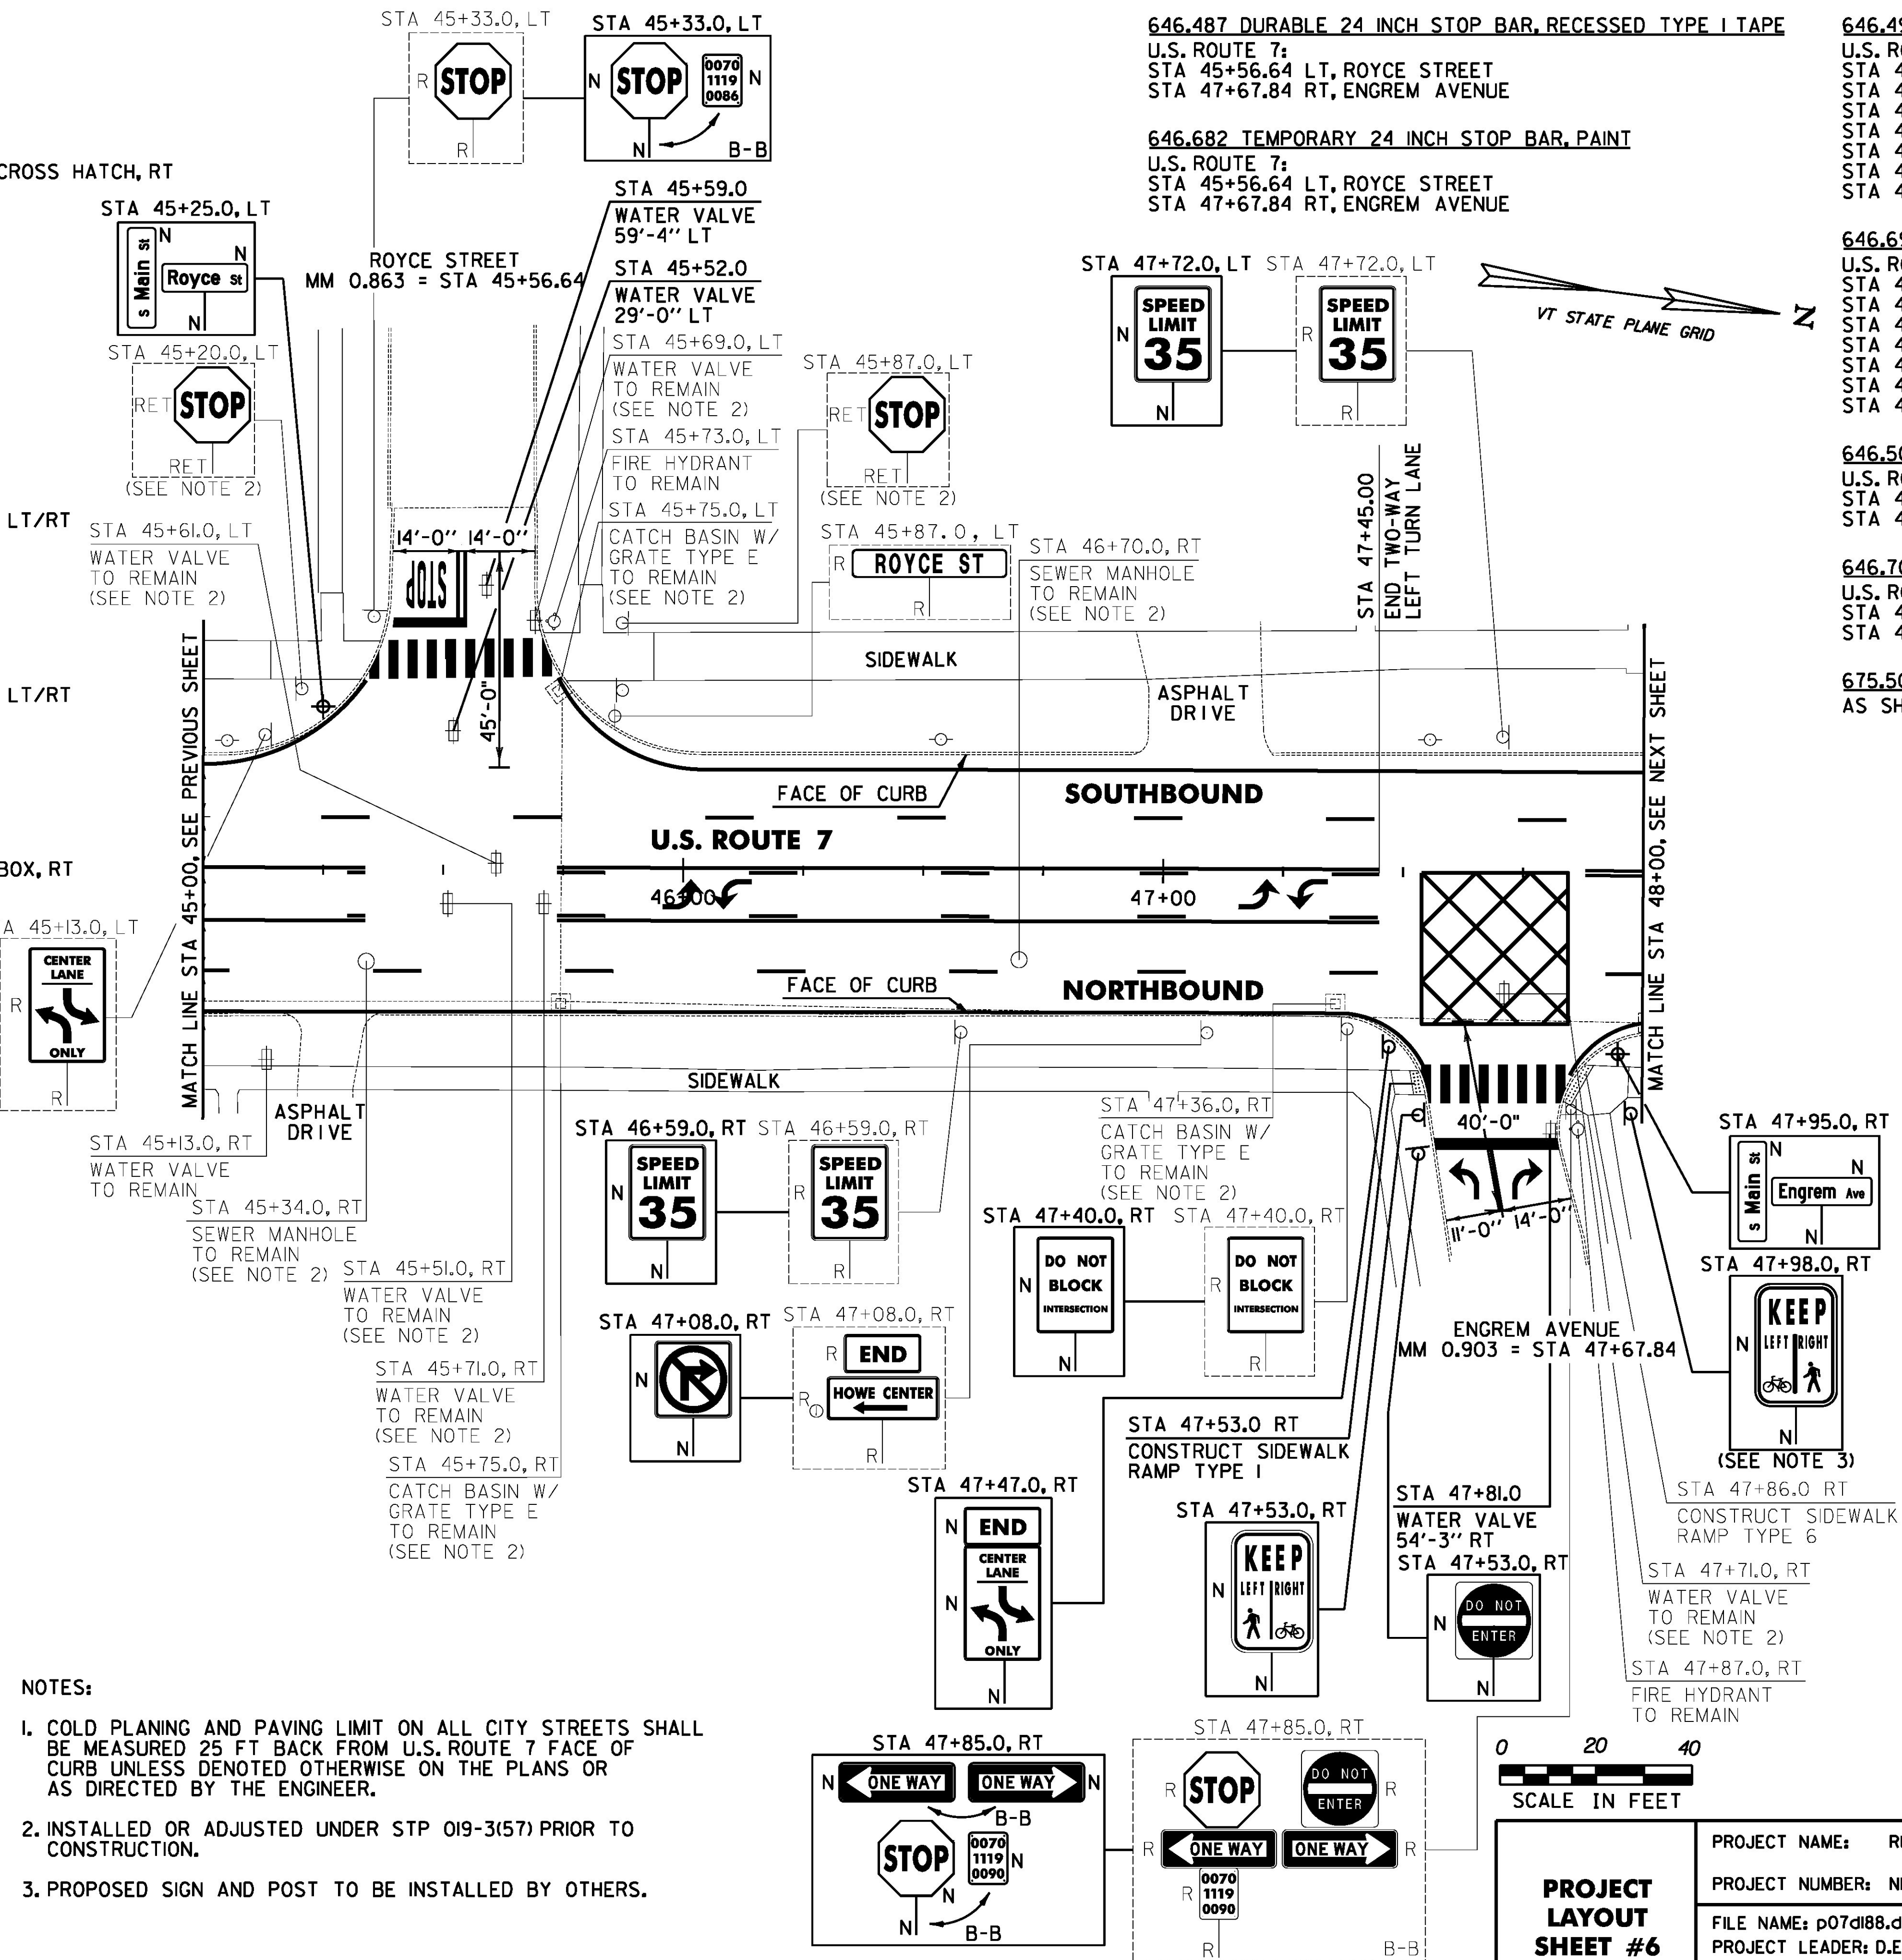

- NOTES:**
- COLD PLANING AND PAVING LIMIT ON ALL CITY STREETS SHALL BE MEASURED 25 FT BACK FROM U.S. ROUTE 7 FACE OF CURB UNLESS DENOTED OTHERWISE ON THE PLANS OR AS DIRECTED BY THE ENGINEER.
 - INSTALLED OR ADJUSTED UNDER STP 019-3(57) PRIOR TO CONSTRUCTION.
 - PROPOSED SIGN AND POST TO BE INSTALLED BY OTHERS.

646.487 DURABLE 24 INCH STOP BAR, RECESSED TYPE I TAPE
 U.S. ROUTE 7:
 STA 45+56.64 LT, ROYCE STREET
 STA 47+67.84 RT, ENGREM AVENUE

646.682 TEMPORARY 24 INCH STOP BAR, PAINT
 U.S. ROUTE 7:
 STA 45+56.64 LT, ROYCE STREET
 STA 47+67.84 RT, ENGREM AVENUE

646.491 DURABLE LETTER OR SYMBOL, TYPE I TAPE
 U.S. ROUTE 7:
 STA 45+56.64 LT, ROYCE STREET, "S,T,O,P" (4 EA)
 STA 45+99.25 RT, ARROW (1EA)
 STA 46+10.25 RT, ARROW (1EA)
 STA 47+19.75 RT, ARROW (1EA)
 STA 47+30.75 RT, ARROW (1EA)
 STA 47+67.84 RT, ENGREM AVENUE ARROW (1EA)
 STA 47+67.84 RT, ENGREM AVENUE ARROW (1EA)


646.692 TEMPORARY LETTER OR SYMBOL, PAINT
 U.S. ROUTE 7:
 STA 45+56.64 LT, ROYCE STREET, "S,T,O,P" (8 EA)
 STA 45+99.25 RT, ARROW (2 EA)
 STA 46+10.25 RT, ARROW (2 EA)
 STA 47+19.75 RT, ARROW (2 EA)
 STA 47+30.75 RT, ARROW (2 EA)
 STA 47+67.84 RT, ENGREM AVENUE ARROW (2 EA)
 STA 47+67.84 RT, ENGREM AVENUE ARROW (2 EA)

646.501 DURABLE CROSSWALK MARKING, TYPE I TAPE
 U.S. ROUTE 7:
 STA 45+56.64 LT, ROYCE STREET
 STA 47+67.84 RT, ENGREM AVENUE

646.702 TEMPORARY CROSSWALK MARKING, PAINT
 U.S. ROUTE 7:
 STA 45+56.64 LT, ROYCE STREET
 STA 47+67.84 RT, ENGREM AVENUE

675.50 REMOVING SIGNS
 AS SHOWN - 13

SIGN LEGEND
 R = REMOVE
 S = SALVAGE
 N = NEW
 RET = RETAIN
 B-B = BACK TO BACK
 EXISTING = -----
 NEW = _____
 ⊙ = RETURN TO THE CITY OF RUTLAND

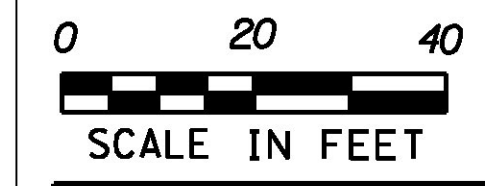

PROJECT LAYOUT SHEET #6

PROJECT NAME: RUTLAND CITY
 PROJECT NUMBER: NH 2716(1)
 FILE NAME: p07d188.dgn
 PROJECT LEADER: D.E.G.
 DESIGNED BY: M.J.M.
 IPARM FILE: 07d18806.t
 PLOT DATE: 7/19/2013
 DRAWN BY: W.G.P.
 CHECKED BY: D.E.G.
 SHEET 164 OF 392

FILE NAME: I:\17752\ACADD\188\188.dwg
 DATE/TIME: 7/19/2013 4:16
 USER: