

646.406 DURABLE 4 INCH WHITE LINE, RECESSED POLYUREA
 (ALL LINES WILL INCLUDE EDGE LINE BREAKS AND RADIUS FOR TOWN HIGHWAYS)
 U.S. ROUTE 7:
 STA 54+00.00 - STA 57+00.00 DASHED LANE LINE RT
 STA 54+00.00 - STA 57+00.00 DASHED LANE LINE LT
 STA 54+00.00 - STA 57+00.00 EDGE LINE LT & RT
 STA 55+55.00 - STA 56+55.00 DOTTED LANE LANE RT
 STA 56+55.00 - STA 57+00.00 SOLID LANE LINE RT

646.602 TEMPORARY 4 INCH WHITE LINE, PAINT
 (ALL LINES WILL INCLUDE EDGE LINE BREAKS AND RADIUS FOR TOWN HIGHWAYS)
 U.S. ROUTE 7:
 STA 54+00.00 - STA 57+00.00 DASHED LANE LINE RT
 STA 54+00.00 - STA 57+00.00 DASHED LANE LINE LT
 STA 54+00.00 - STA 57+00.00 EDGE LINE LT & RT
 STA 55+55.00 - STA 56+55.00 DOTTED LANE LANE RT
 STA 56+55.00 - STA 57+00.00 SOLID LANE LINE RT

646.416 DURABLE 4 INCH YELLOW LINE, RECESSED POLYUREA
 (ALL LINES WILL INCLUDE C/L BREAKS FOR TOWN HIGHWAYS)
 U.S. ROUTE 7:
 STA 54+00.00 - STA 54+80.00 DOUBLE SOLID MEDIAN CL/RT
 STA 55+25.00 - STA 56+55.00 DOUBLE SOLID MEDIAN CL/RT
 STA 56+55.00 - STA 57+00.00 DOUBLE SOLID CL

646.612 TEMPORARY 4 INCH YELLOW LINE, PAINT
 (ALL LINES WILL INCLUDE C/L BREAKS FOR TOWN HIGHWAYS)
 U.S. ROUTE 7:
 STA 54+00.00 - STA 54+80.00 DOUBLE SOLID MEDIAN CL/RT
 STA 55+25.00 - STA 56+55.00 DOUBLE SOLID MEDIAN CL/RT
 STA 56+55.00 - STA 57+00.00 DOUBLE SOLID CL

646.456 DURABLE 8 INCH YELLOW LINE, RECESSED POLYUREA
 U.S. ROUTE 7:
 STA 54+00.00 - STA 54+80.00 HATCHED MEDIAN CL/RT
 STA 55+25.00 - STA 56+55.00 HATCHED MEDIAN CL/RT

646.487 DURABLE 24 INCH STOP BAR, RECESSED TYPE I TAPE
 U.S. ROUTE 7:
 STA 55+01.76 RT, SPELLMAN TERRACE

646.682 TEMPORARY 24 INCH STOP BAR, PAINT
 U.S. ROUTE 7:
 STA 55+01.76 RT, SPELLMAN TERRACE




646.491 DURABLE LETTER OR SYMBOL, TYPE I TAPE
 U.S. ROUTE 7:
 STA 56+59.25 RT, ARROW (1EA)

646.692 TEMPORARY LETTER OR SYMBOL, PAINT
 U.S. ROUTE 7:
 STA 56+59.25 RT, ARROW (2 EA)

646.501 DURABLE CROSSWALK MARKING, TYPE I TAPE
 U.S. ROUTE 7:
 STA 55+01.76 RT, SPELLMAN TERRACE

646.702 TEMPORARY CROSSWALK MARKING, PAINT
 U.S. ROUTE 7:
 STA 55+01.76 RT, SPELLMAN TERRACE

675.50 REMOVING SIGNS
 AS SHOWN - 14

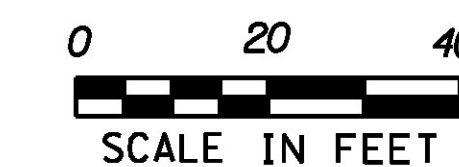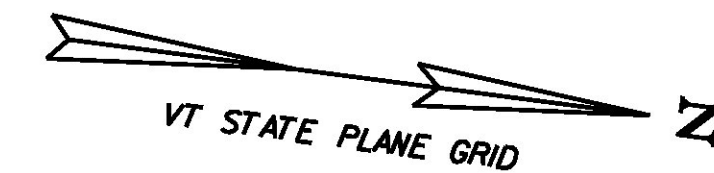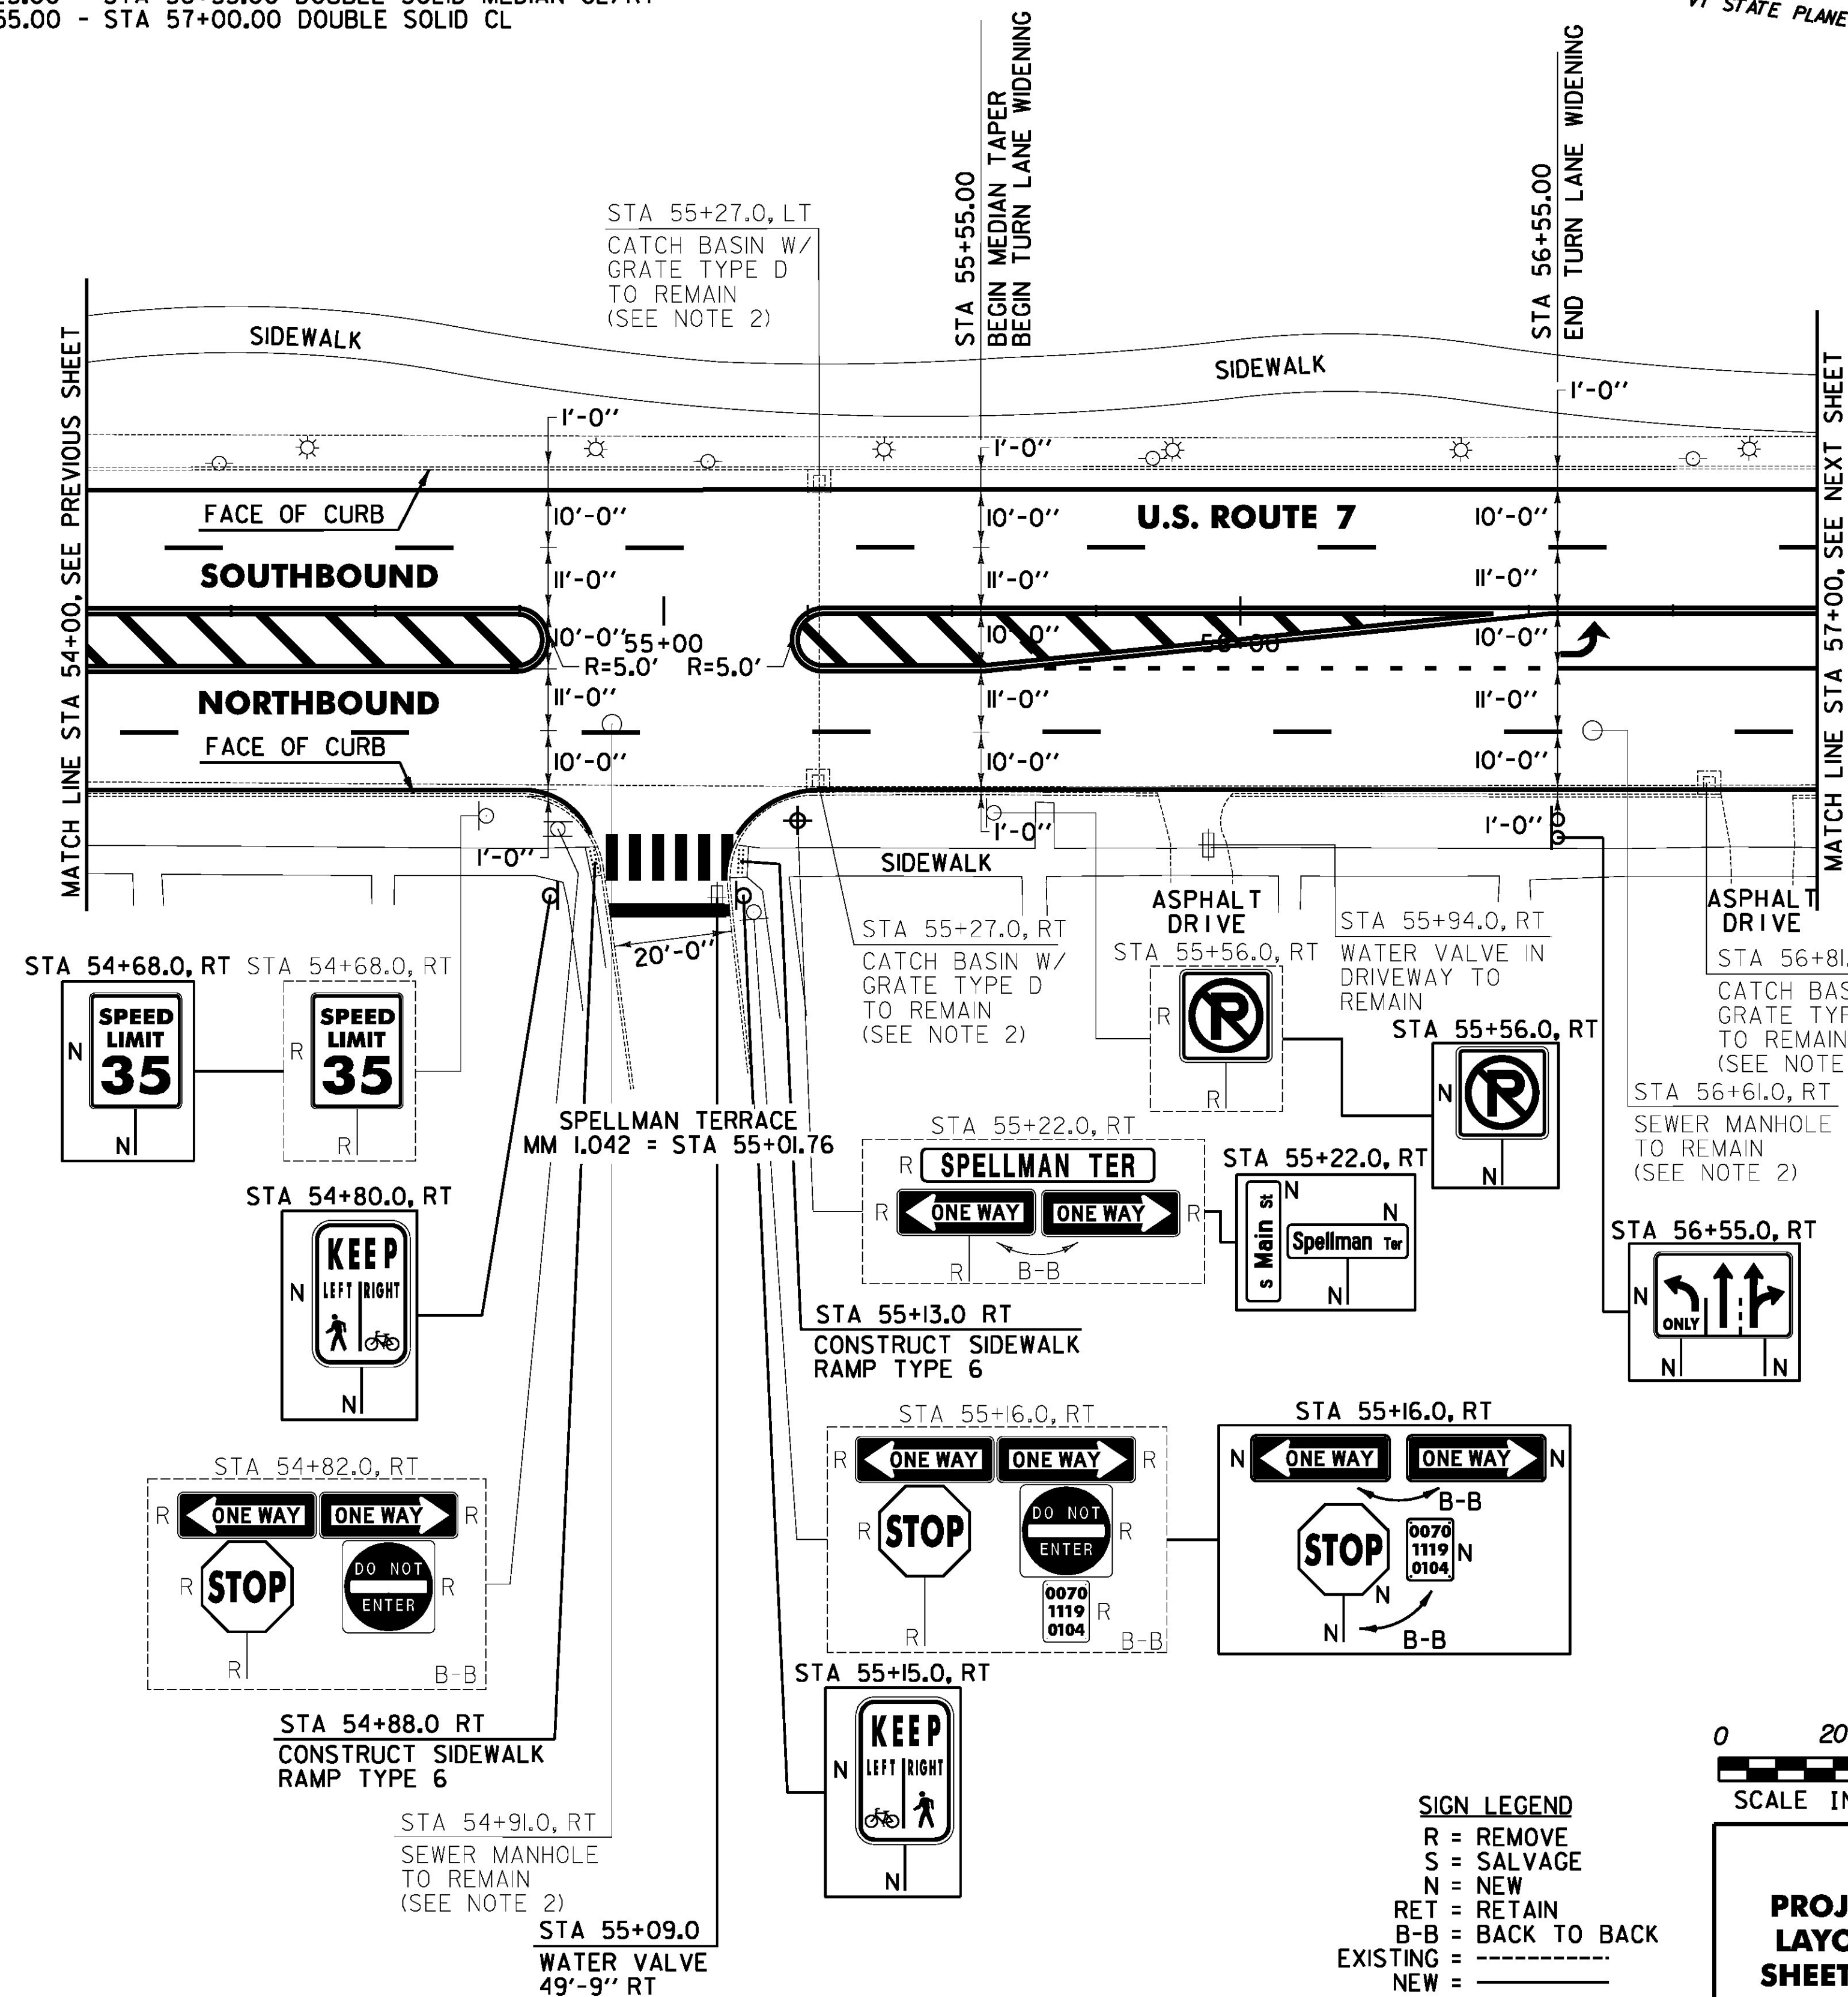

SIGN LEGEND
 R = REMOVE
 S = SALVAGE
 N = NEW
 RET = RETAIN
 B-B = BACK TO BACK
 EXISTING = - - - - -
 NEW = _____
 ⊕ = RETURN TO THE CITY OF RUTLAND

NOTES:

1. COLD PLANING AND PAVING LIMIT ON ALL CITY STREETS SHALL BE MEASURED 25 FT BACK FROM U.S. ROUTE 7 FACE OF CURB UNLESS DENOTED OTHERWISE ON THE PLANS OR AS DIRECTED BY THE ENGINEER.
2. INSTALLED OR ADJUSTED UNDER STP 019-3(57) PRIOR TO CONSTRUCTION.

616.28 CAST-IN-PLACE CONCRETE CURB, TYPE B
 U.S. ROUTE 7:
 STA 54+88.0 RT (14.0 LF)
 STA 55+13.0 RT (14.0 LF)

618.10 PORTLAND CEMENT CONCRETE SIDEWALK, 5 INCH
 U.S. ROUTE 7:
 STA 54+88.0 RT (10.6 SY)
 STA 55+13.0 RT (10.6 SY)

618.30 DETECTABLE WARNING SURFACE
 U.S. ROUTE 7:
 STA 54+88.0 RT (10.0 SF)
 STA 55+13.0 RT (10.0 SF)

629.20 ADJUST ELEVATION OF VALVE BOX
 U.S. ROUTE 7:
 STA 55+09.0 RT

STA 54+91.0, RT
 SEWER MANHOLE TO REMAIN (SEE NOTE 2)
 STA 55+09.0
 WATER VALVE
 49'-9" RT

PROJECT LAYOUT SHEET #9

PROJECT NAME: RUTLAND CITY
 PROJECT NUMBER: NH 2716(1)

FILE NAME: p07d188.dgn
 PROJECT LEADER: D.E.G.
 DESIGNED BY: M.J.M.
 IPARM FILE: 07d18809.1

PLOT DATE: 7/19/2013
 DRAWN BY: W.G.P.
 CHECKED BY: D.E.G.
 SHEET 167 OF 392

FILE NAME: I:\17762\ACADD\17762\17762.dwg
 DATE/TIME: 7/19/2013 4:49:16
 USER: