

646.406 DURABLE 4 INCH WHITE LINE, RECESSED POLYUREA
 (ALL LINES WILL INCLUDE EDGE LINE BREAKS AND RADIUS FOR TOWN HIGHWAYS)
 U.S. ROUTE 4:
 STA 55+00.00 - STA 61+00.00 EDGE LINE LT & RT
 STA 55+00.00 - STA 61+00.00 DASHED LANE LINE LT
 STA 55+00.00 - STA 61+00.00 DASHED LANE LINE RT

646.416 DURABLE 4 INCH YELLOW LINE, RECESSED POLYUREA
 (ALL LINES WILL INCLUDE C/L BREAKS FOR TOWN HIGHWAYS)
 U.S. ROUTE 4:
 STA 55+00.00 - STA 57+30.00 SOLID/DASHED TURN LANE LINES LT/RT
 STA 57+30.00 - STA 59+00.00 DOUBLE SOLID MEDIAN LT/RT
 STA 59+00.00 - STA 61+00.00 DOUBLE SOLID CL

646.491 DURABLE LETTER OR SYMBOL, TYPE ITAPE
 U.S. ROUTE 4:
 STA 55+45.00 CL, ARROW (1EA)
 STA 55+58.00 CL, ARROW (1EA)


646.456 DURABLE 8 INCH YELLOW LINE, RECESSED POLYUREA
 U.S. ROUTE 4:
 STA 57+30.00 - STA 59+00.00 HATCHED MEDIAN C/L

646.602 TEMPORARY 4 INCH WHITE LINE, PAINT
 (ALL LINES WILL INCLUDE EDGE LINE BREAKS AND RADIUS FOR TOWN HIGHWAYS)
 U.S. ROUTE 4:
 STA 55+00.00 - STA 61+00.00 EDGE LINE LT & RT
 STA 55+00.00 - STA 61+00.00 DASHED LANE LINE LT
 STA 55+00.00 - STA 61+00.00 DASHED LANE LINE RT

646.612 TEMPORARY 4 INCH YELLOW LINE, PAINT
 (ALL LINES WILL INCLUDE C/L BREAKS FOR TOWN HIGHWAYS)
 U.S. ROUTE 4:
 STA 55+00.00 - STA 57+30.00 SOLID/DASHED TURN LANE LINES LT/RT
 STA 57+30.00 - STA 59+00.00 DOUBLE SOLID MEDIAN LT/RT
 STA 59+00.00 - STA 61+00.00 DOUBLE SOLID CL

646.692 TEMPORARY LETTER OR SYMBOL, PAINT
 U.S. ROUTE 4:
 STA 55+45.00 CL, ARROW (2 EA)
 STA 55+58.00 CL, ARROW (2 EA)

675.50 REMOVING SIGNS
 AS SHOWN - 5

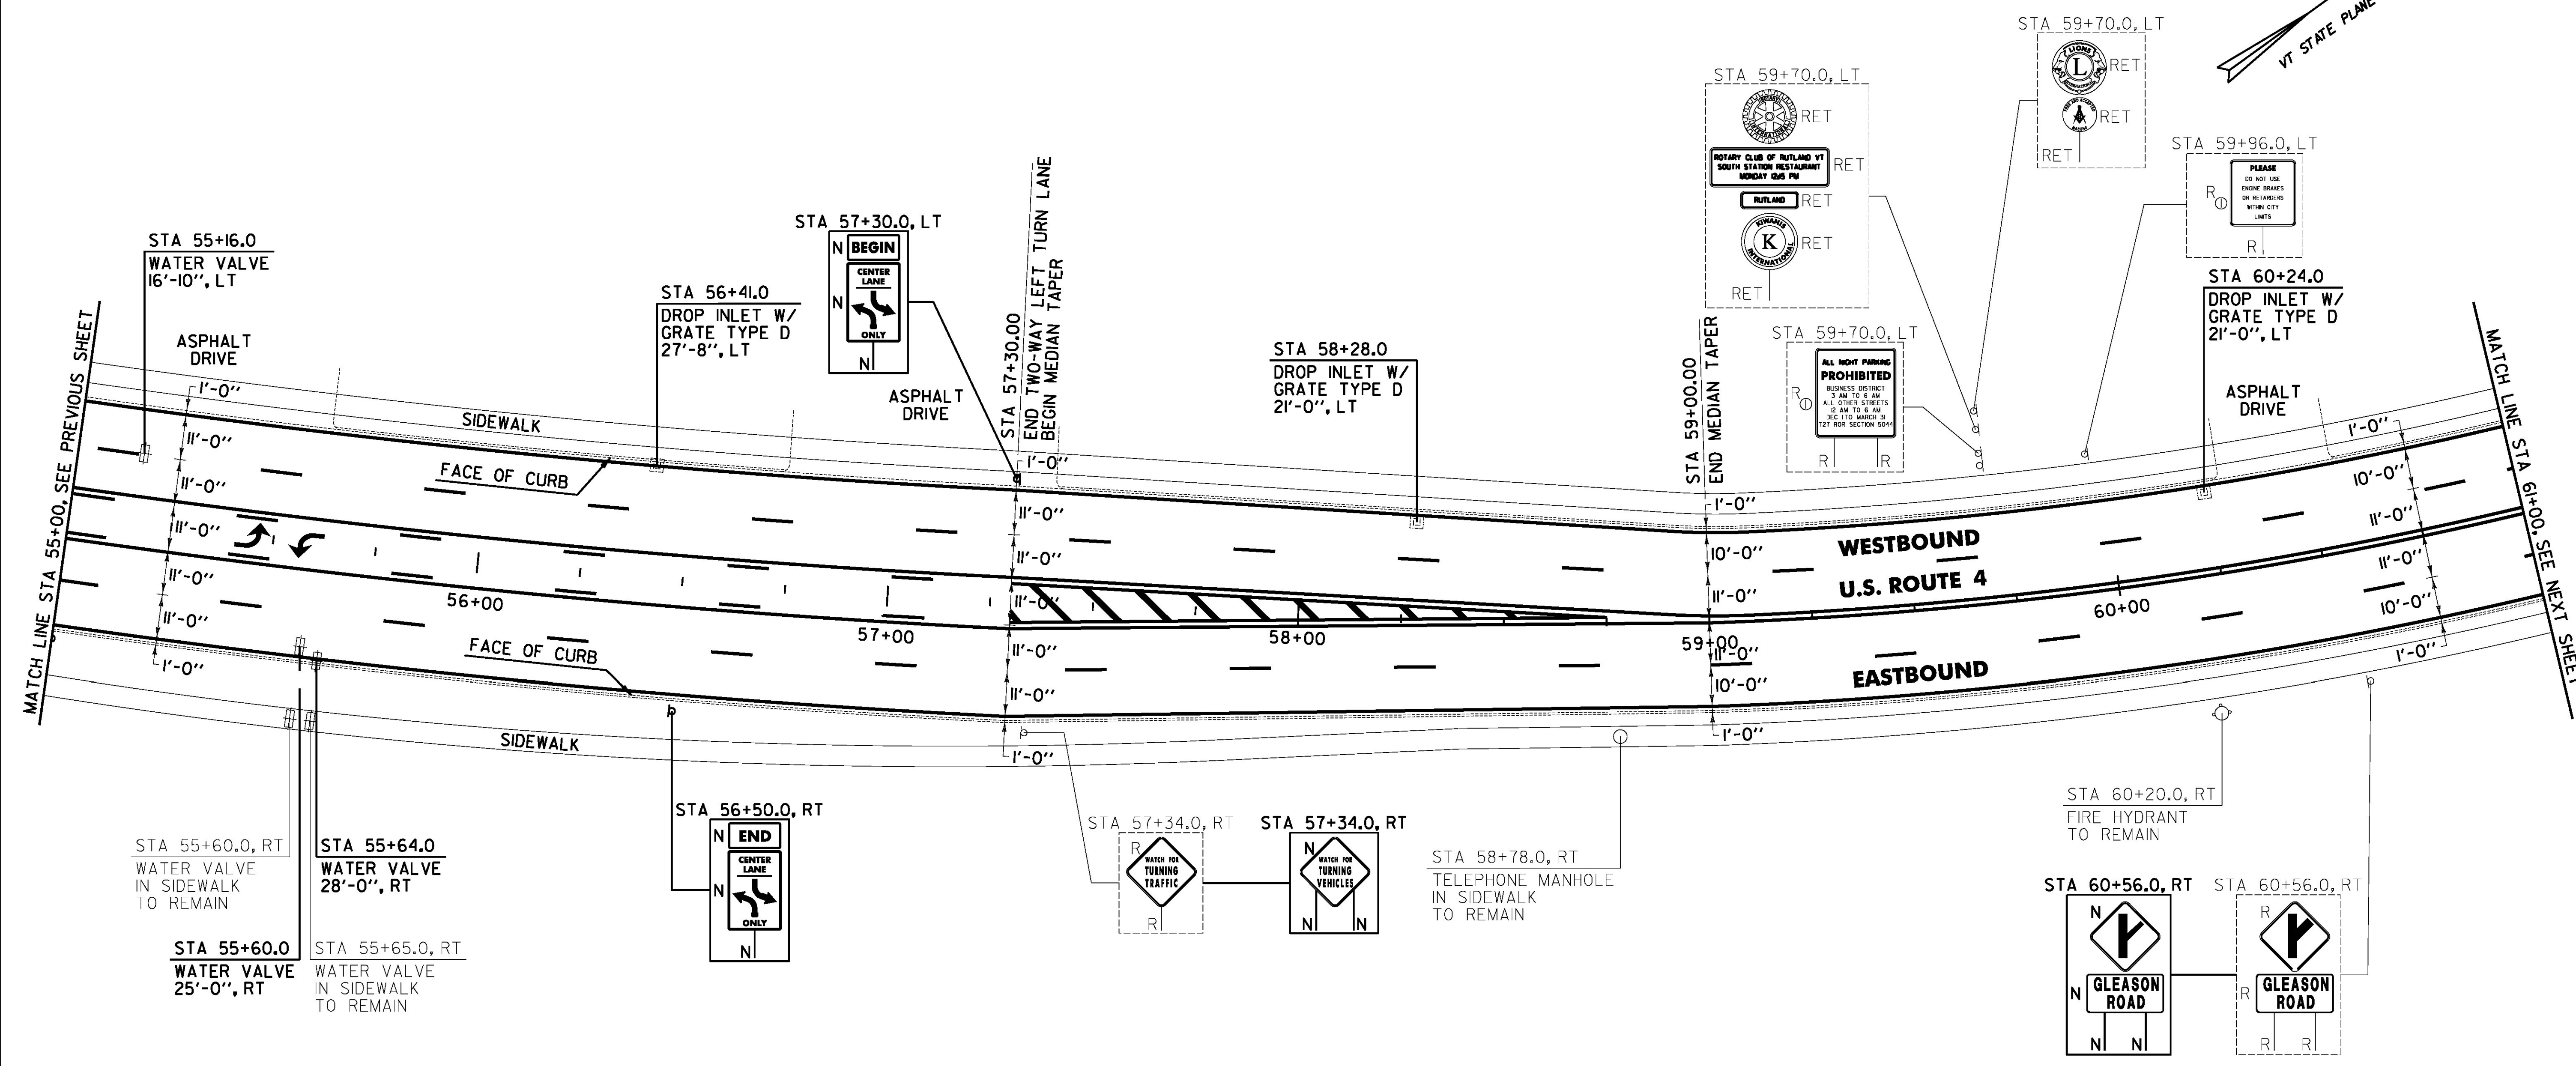

604.412, 604.415, 604.418 REHAB. DROP INLETS, CATCH BASINS OR MANHOLES, CLASS I, II, OR III (SEE NOTE 1)
 U.S. ROUTE 4:
 STA 56+41.0 LT
 STA 58+28.0 LT
 STA 60+24.0 LT

629.20 ADJUST ELEVATION OF VALVE BOX
 U.S. ROUTE 4:
 STA 55+16.0 LT
 STA 55+60.0 RT
 STA 55+64.0 RT

NOTE:

I. THE CONTRACTOR SHALL REHABILITATE THE EXISTING DROP INLETS, CATCH BASINS OR MANHOLES TO A DEPTH AS DIRECTED BY THE ENGINEER. ALL REHABILITATION WORK WILL BE PAID FOR UNDER THE APPLICABLE REHABILITATION ITEM AS DIRECTED BY THE ENGINEER. ALL EXISTING UTILITIES MARKED "TO REMAIN" SHALL NOT BE ALTERED OR REHABILITATED UNLESS DIRECTED OTHERWISE BY THE ENGINEER.

SIGN LEGEND
 R = REMOVE
 S = SALVAGE
 N = NEW
 RET = RETAIN
 B-B = BACK TO BACK
 EXISTING = -----
 NEW = _____
 Ⓞ = RETURN TO THE CITY OF RUTLAND

PROJECT LAYOUT SHEET #24 ALTERNATE A

PROJECT NAME: RUTLAND CITY
 PROJECT NUMBER: NH 2716(1)
 FILE NAME: p07d188.dgn
 PROJECT LEADER: D.E.G.
 DESIGNED BY: M.J.M.
 IPARM FILE: 07d188i24.i

PLOT DATE: 7/19/2013
 DRAWN BY: W.G.P.
 CHECKED BY: D.E.G.
 SHEET 182 OF 392

FILE NAME: I:\177625\ACADD\WSTIN\NH_2716\07d188.dwg
 DATE/TIME: 7/19/2013 4:49:16
 USER: