


COLOR: WHITE BORDER & TEXT (REFLECTORIZED)
GREEN BACKGROUND (REFLECTORIZED)

MATERIAL: PER VTRANS STANDARD E-123


LOCATION: U.S. ROUTE 7
RUTLAND CITY:
STA 31+99.0, LT - DOUBLE SIDED

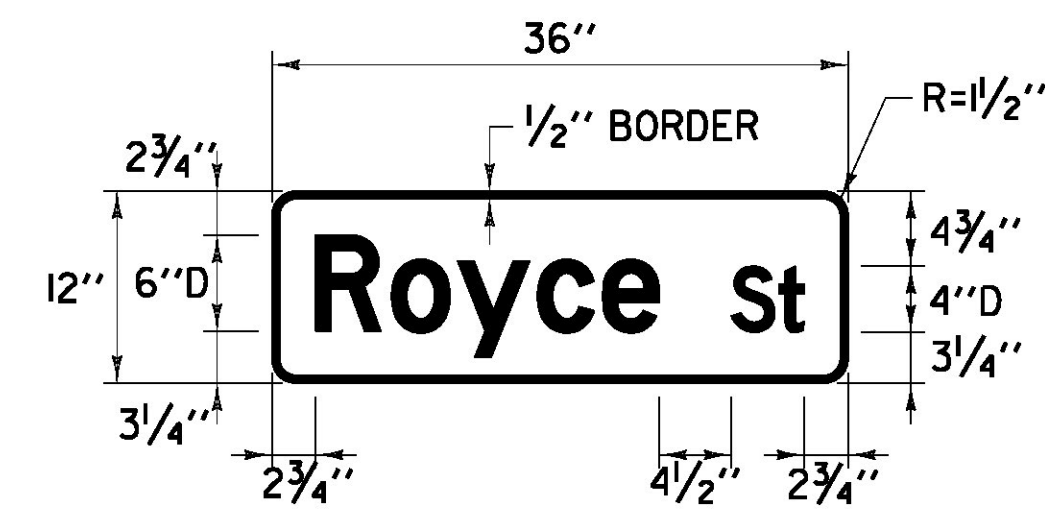

COLOR: WHITE BORDER & TEXT (REFLECTORIZED)
GREEN BACKGROUND (REFLECTORIZED)

MATERIAL: PER VTRANS STANDARD E-123


LOCATION: U.S. ROUTE 7
RUTLAND CITY:
STA 45+25.0, LT - DOUBLE SIDED

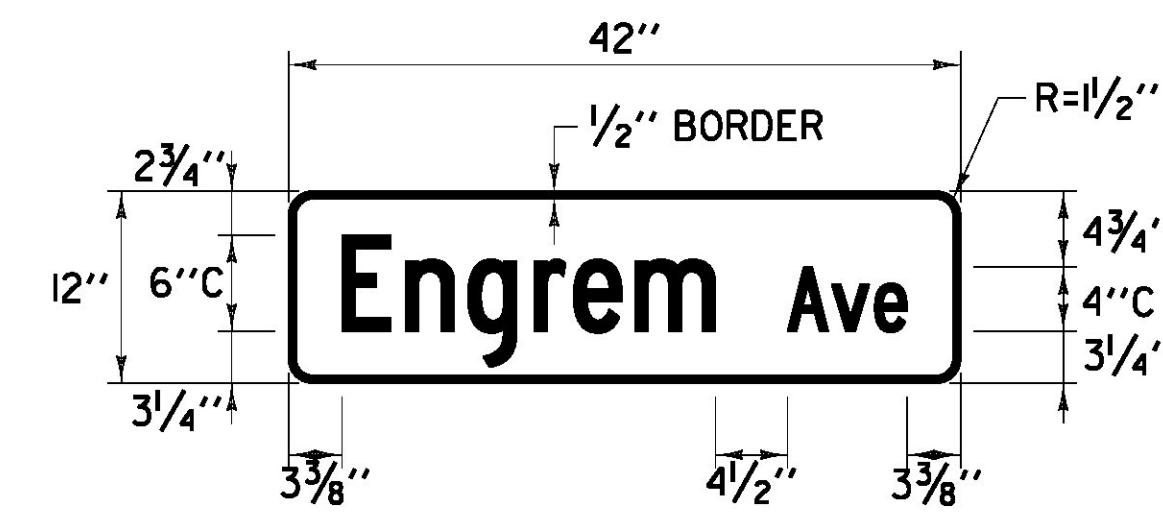

COLOR: WHITE BORDER & TEXT (REFLECTORIZED)
GREEN BACKGROUND (REFLECTORIZED)

MATERIAL: PER VTRANS STANDARD E-123


LOCATION: U.S. ROUTE 7
RUTLAND CITY:
STA 47+95.0, RT - DOUBLE SIDED

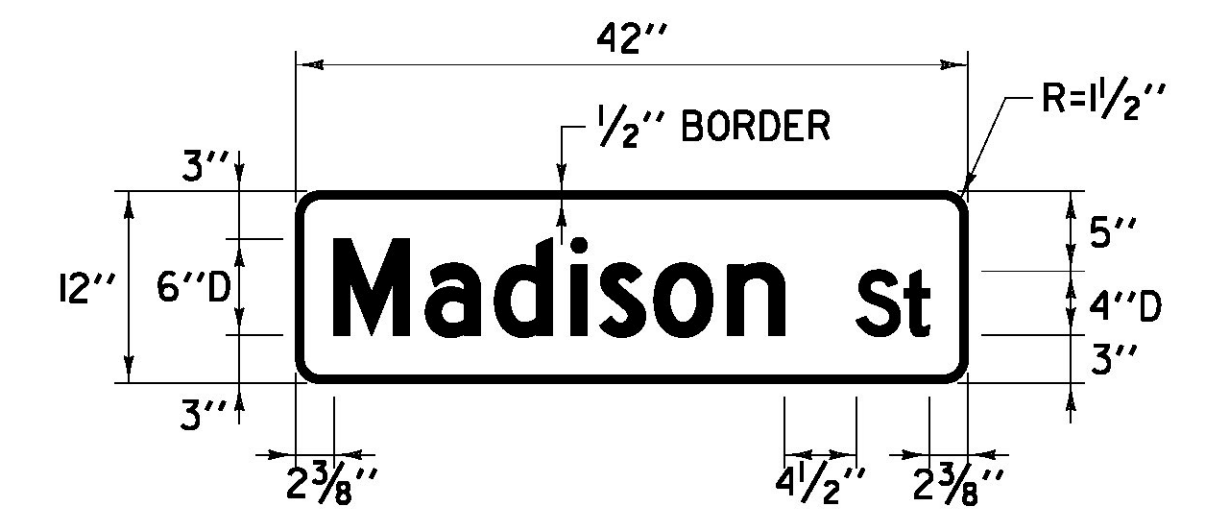

COLOR: WHITE BORDER & TEXT (REFLECTORIZED)
GREEN BACKGROUND (REFLECTORIZED)

MATERIAL: PER VTRANS STANDARD E-123


LOCATION: U.S. ROUTE 7
RUTLAND CITY:
STA 50+02.0, LT - DOUBLE SIDED

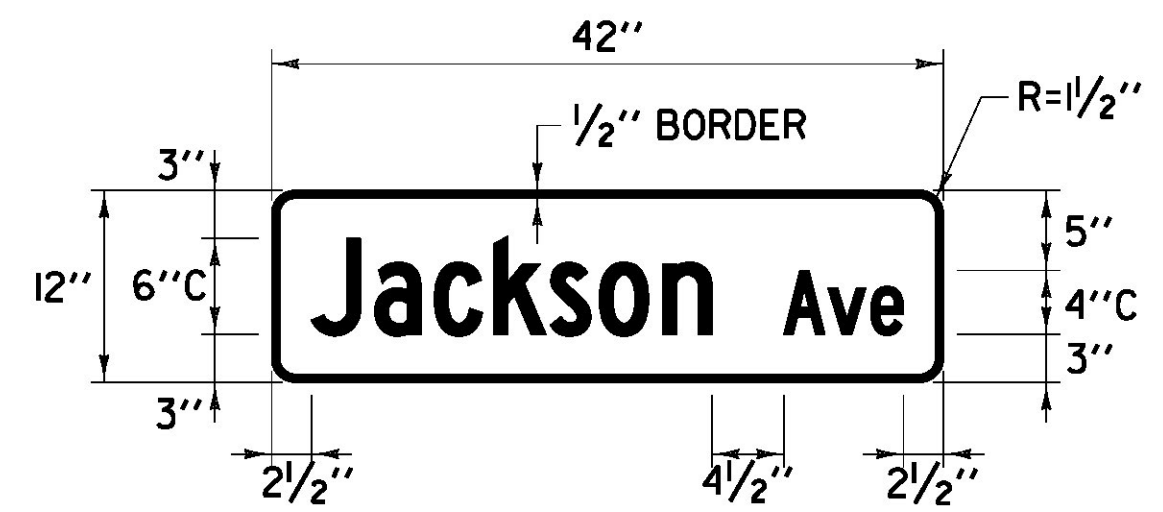

COLOR: WHITE BORDER & TEXT (REFLECTORIZED)
GREEN BACKGROUND (REFLECTORIZED)

MATERIAL: PER VTRANS STANDARD E-123

LOCATION: U.S. ROUTE 7
RUTLAND CITY:
STA 44+01.0, RT - DOUBLE SIDED

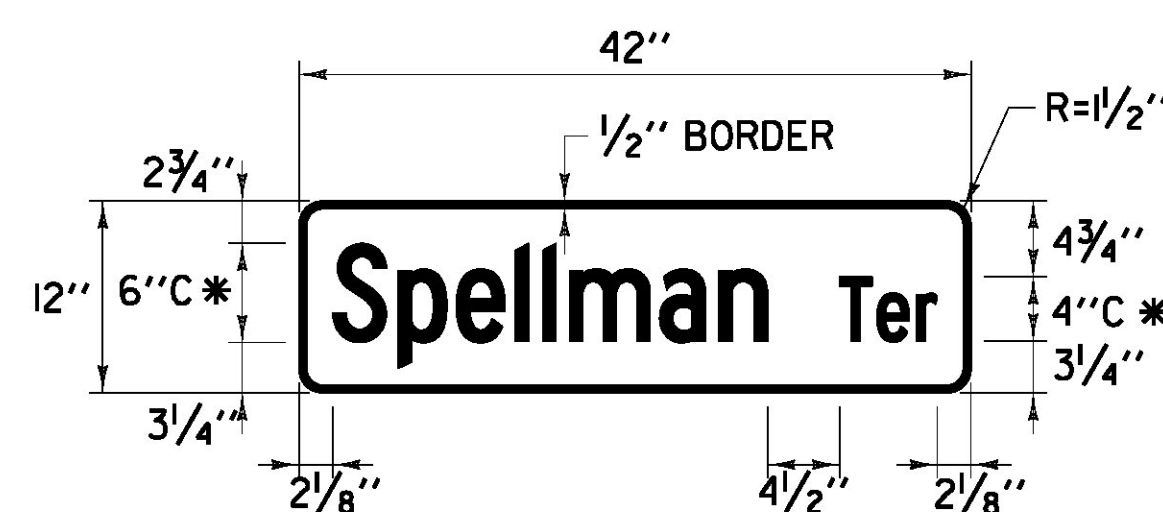


* 20% REDUCTION IN SPACING

COLOR: WHITE BORDER & TEXT (REFLECTORIZED)
GREEN BACKGROUND (REFLECTORIZED)

MATERIAL: PER VTRANS STANDARD E-123


LOCATION: U.S. ROUTE 7
RUTLAND CITY:
STA 55+22.0, RT - DOUBLE SIDED

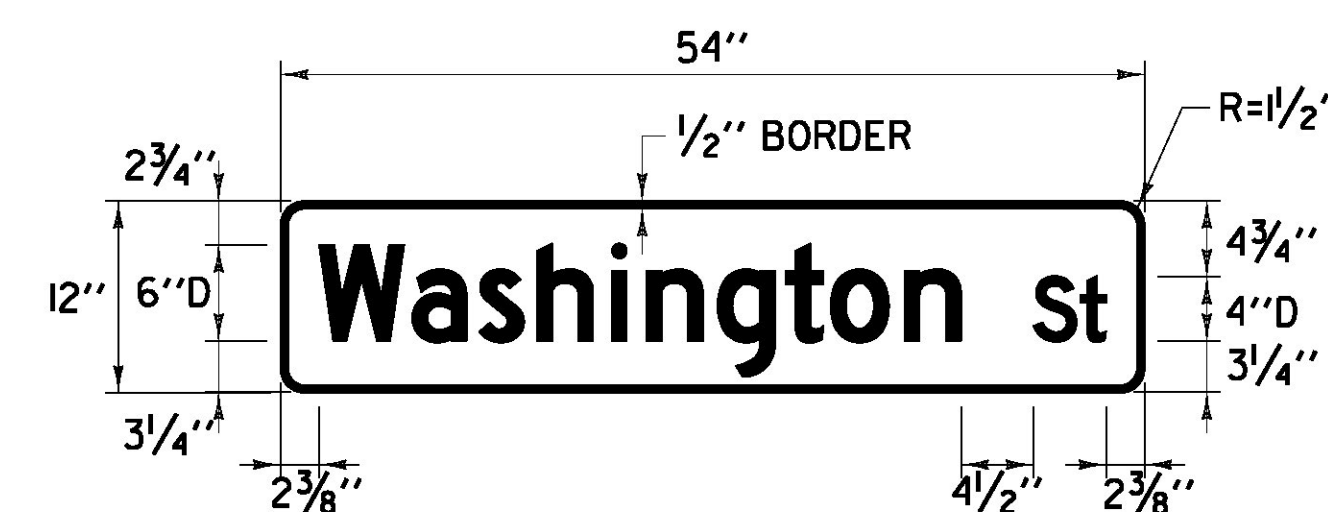

COLOR: WHITE BORDER & TEXT (REFLECTORIZED)
GREEN BACKGROUND (REFLECTORIZED)

MATERIAL: PER VTRANS STANDARD E-123


LOCATION: U.S. ROUTE 7
RUTLAND CITY:
STA 58+05.0, LT
STA 58+05.0, LT

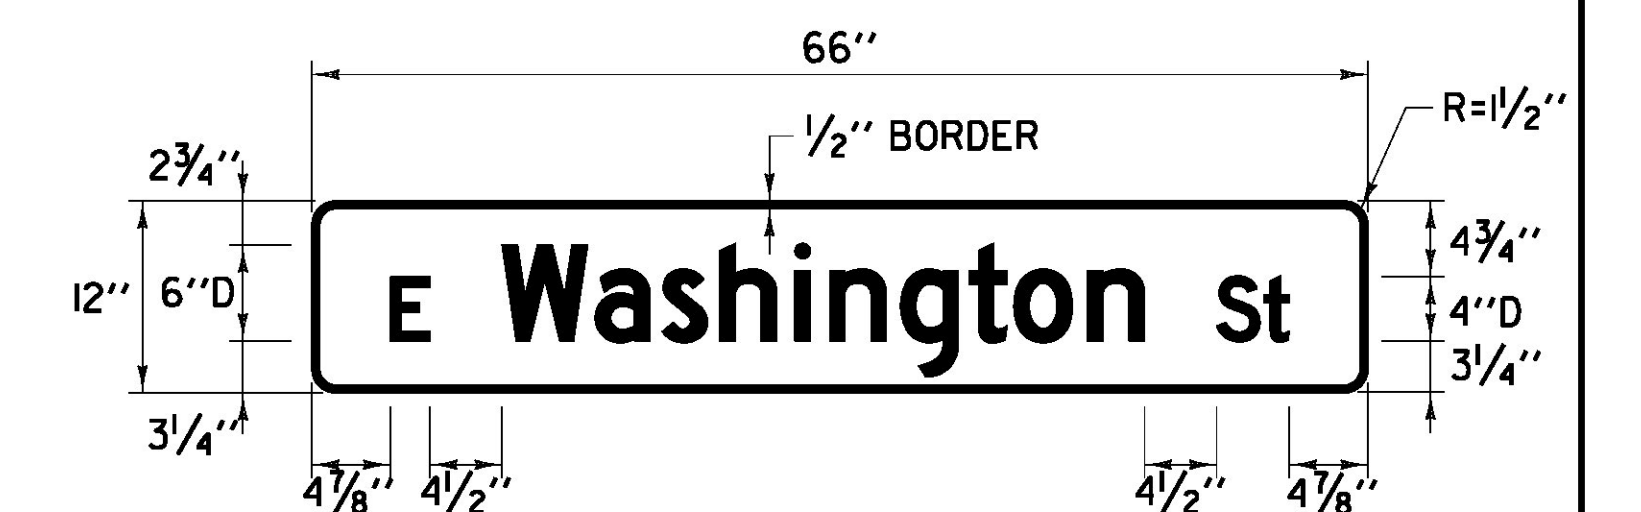

COLOR: WHITE BORDER & TEXT (REFLECTORIZED)
GREEN BACKGROUND (REFLECTORIZED)

MATERIAL: PER VTRANS STANDARD E-123


LOCATION: U.S. ROUTE 7
RUTLAND CITY:
STA 58+70.0, RT
STA 58+70.0, RT

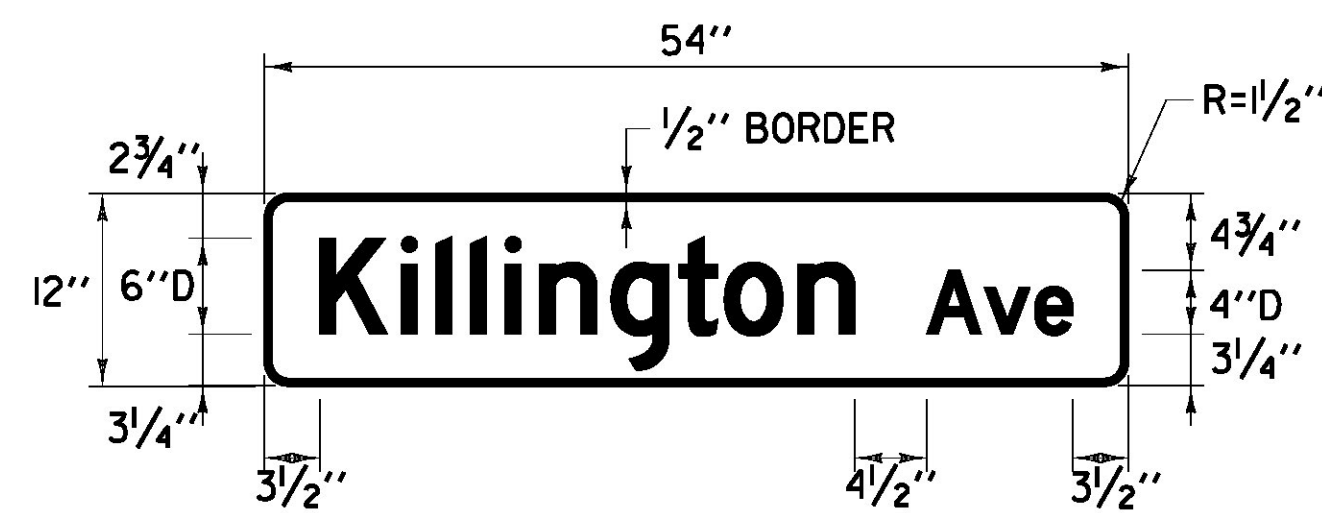

COLOR: WHITE BORDER & TEXT (REFLECTORIZED)
GREEN BACKGROUND (REFLECTORIZED)

MATERIAL: PER VTRANS STANDARD E-123


LOCATION: U.S. ROUTE 7
RUTLAND CITY:
STA 51+37.0, RT
STA 51+37.0, RT

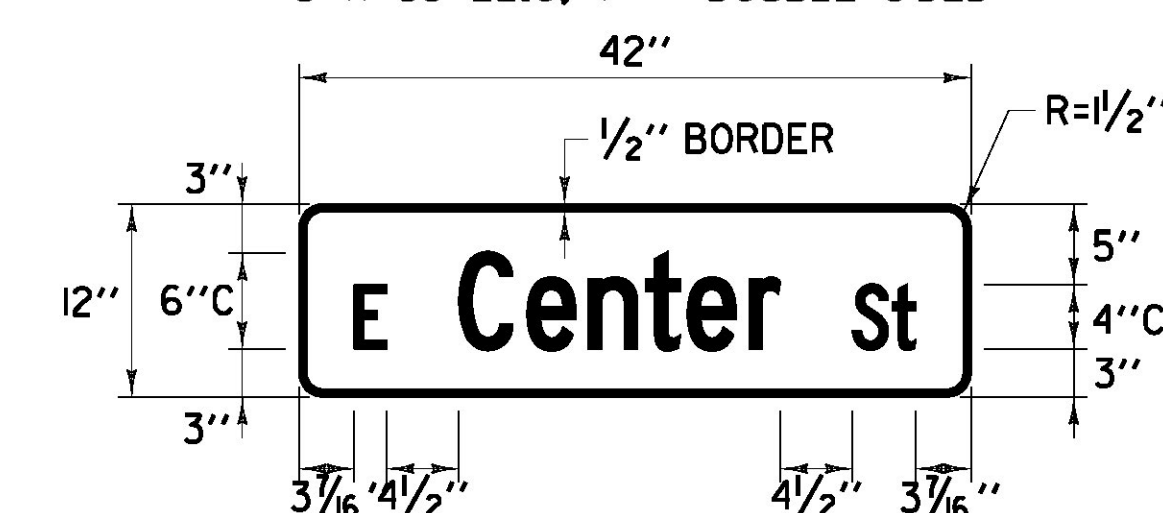

COLOR: WHITE BORDER & TEXT (REFLECTORIZED)
GREEN BACKGROUND (REFLECTORIZED)

MATERIAL: PER VTRANS STANDARD E-123


LOCATION: U.S. ROUTE 7
RUTLAND CITY:
STA 62+85.0, RT - DOUBLE SIDED

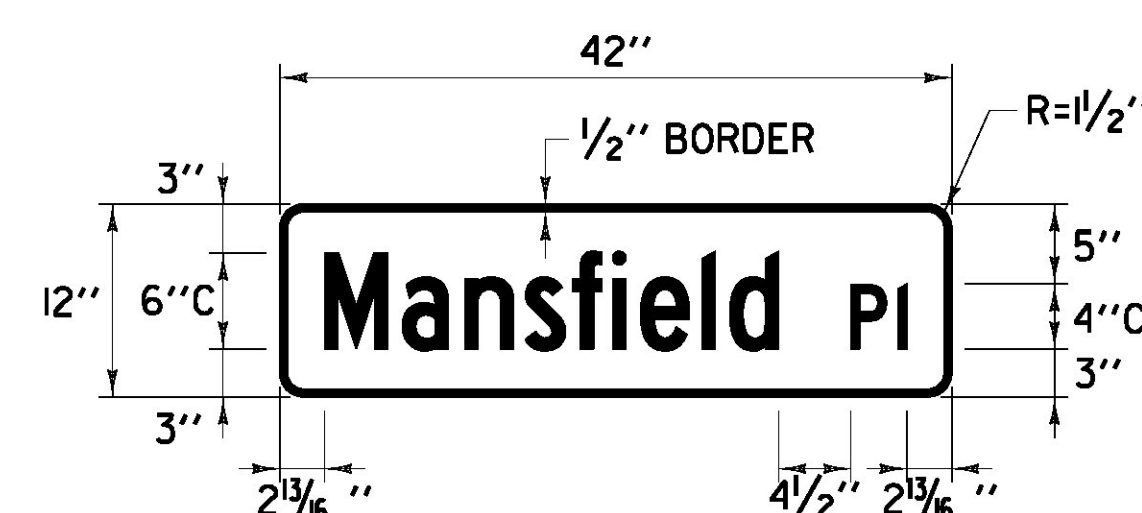

COLOR: WHITE BORDER & TEXT (REFLECTORIZED)
GREEN BACKGROUND (REFLECTORIZED)

MATERIAL: PER VTRANS STANDARD E-123


LOCATION: U.S. ROUTE 7
RUTLAND CITY:
STA 65+70.0, RT - DOUBLE SIDED

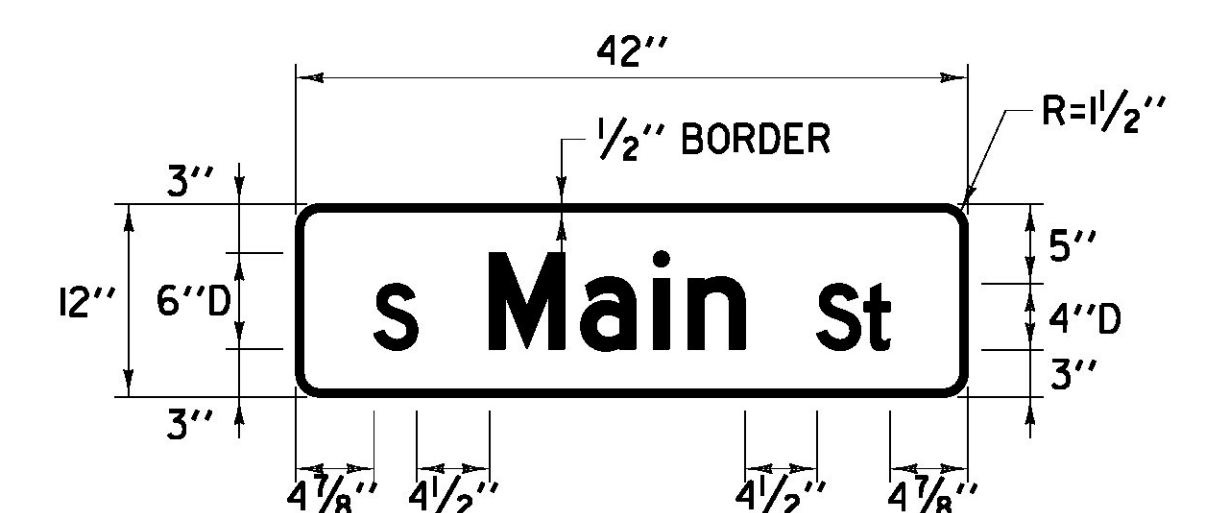

COLOR: WHITE BORDER & TEXT (REFLECTORIZED)
GREEN BACKGROUND (REFLECTORIZED)

MATERIAL: PER VTRANS STANDARD E-123


LOCATION: U.S. ROUTE 7
RUTLAND CITY:
STA 24+26.0, LT - DOUBLE SIDED
STA 31+99.0, LT - DOUBLE SIDED
STA 37+40.0, LT - DOUBLE SIDED
STA 41+50.0, LT - DOUBLE SIDED
STA 44+01.0, RT - DOUBLE SIDED
STA 45+25.0, LT - DOUBLE SIDED
STA 47+95.0, RT - DOUBLE SIDED
STA 50+02.0, LT - DOUBLE SIDED
STA 51+37.0, RT - DOUBLE SIDED
STA 52+70.0, LT - DOUBLE SIDED
STA 55+22.0, RT - DOUBLE SIDED
STA 58+05.0, LT - DOUBLE SIDED
STA 58+70.0, RT - DOUBLE SIDED
STA 62+55.0, LT - DOUBLE SIDED
STA 62+85.0, RT - DOUBLE SIDED
STA 65+70.0, RT - DOUBLE SIDED
STA 67+03.0, LT - DOUBLE SIDED
STA 68+10.0, RT - DOUBLE SIDED

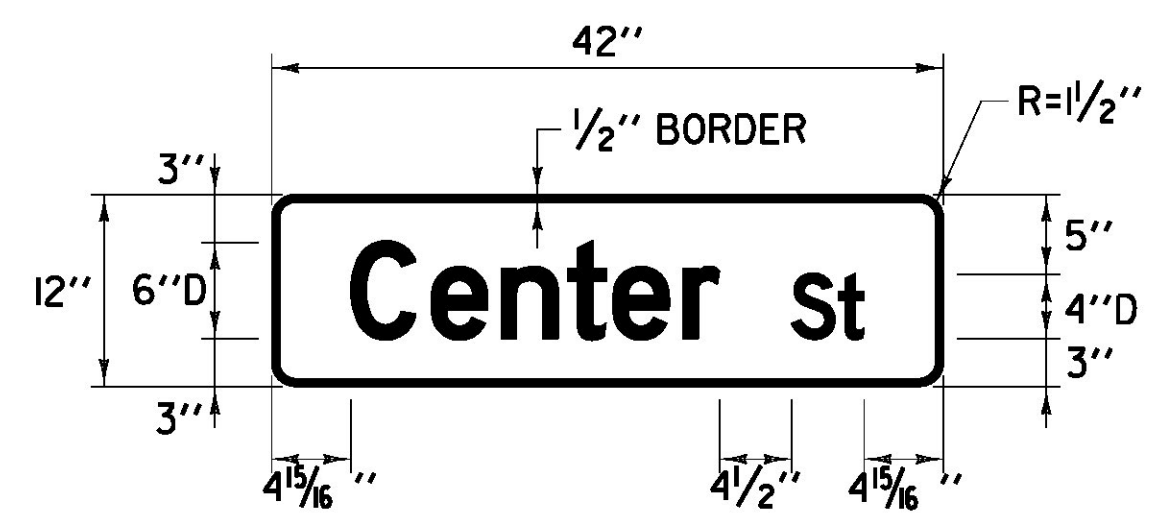

COLOR: WHITE BORDER & TEXT (REFLECTORIZED)
GREEN BACKGROUND (REFLECTORIZED)

MATERIAL: PER VTRANS STANDARD E-123


LOCATION: U.S. ROUTE 7
RUTLAND CITY:
STA 62+55.0, LT - DOUBLE SIDED

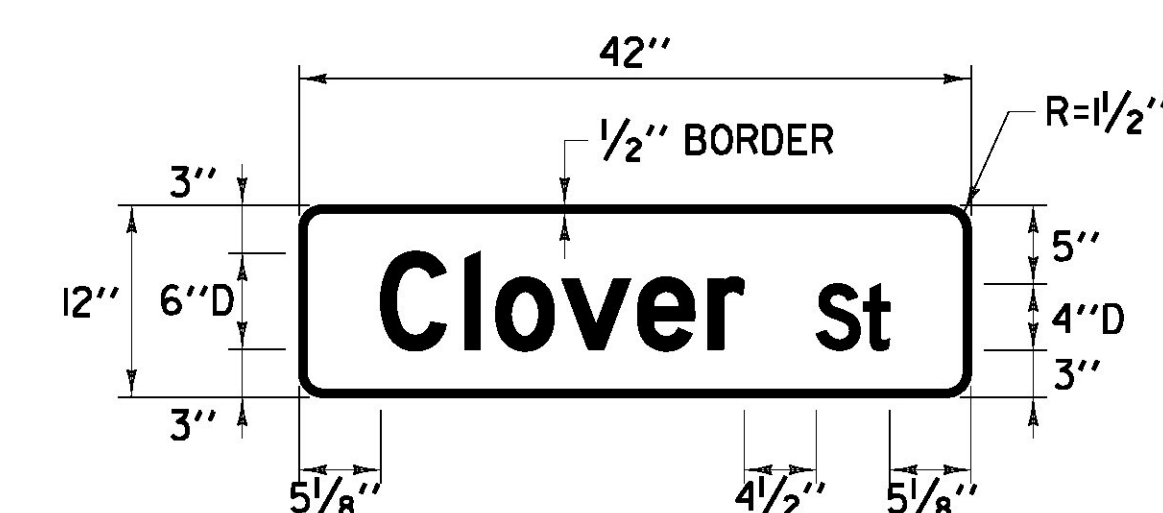

COLOR: WHITE BORDER & TEXT (REFLECTORIZED)
GREEN BACKGROUND (REFLECTORIZED)

MATERIAL: PER VTRANS STANDARD E-123

LOCATION: U.S. ROUTE 7
RUTLAND CITY:
STA 37+40.0, LT - DOUBLE SIDED

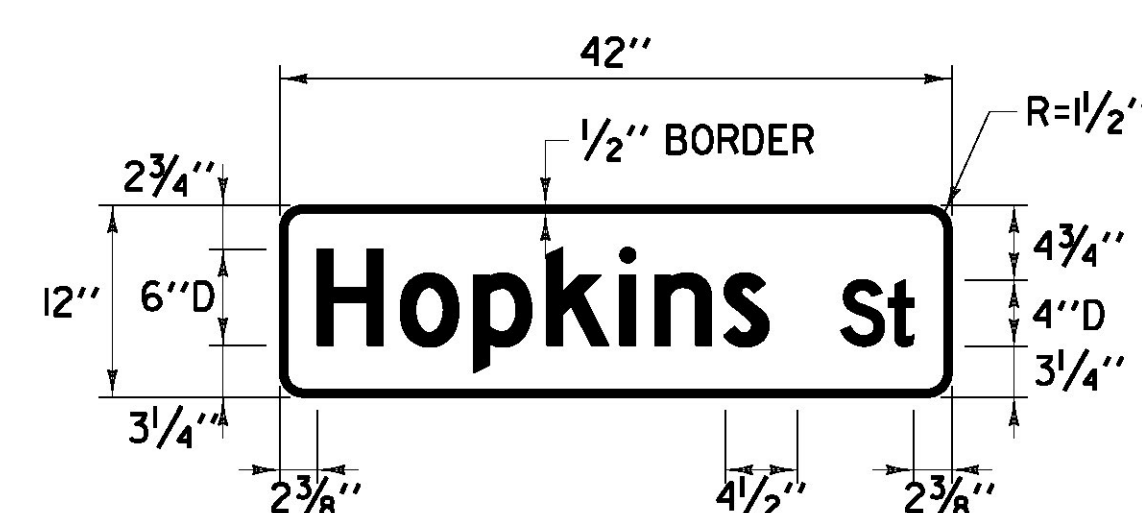

COLOR: WHITE BORDER & TEXT (REFLECTORIZED)
GREEN BACKGROUND (REFLECTORIZED)

MATERIAL: PER VTRANS STANDARD E-123

LOCATION: U.S. ROUTE 7
RUTLAND CITY:
STA 41+50.0, LT - DOUBLE SIDED

NOT TO SCALE

SIGN DETAIL SHEET #1	PROJECT NAME: RUTLAND CITY
	PROJECT NUMBER: NH 2716(1)
	FILE NAME: p07dl88.dgn
	IPARM FILE: 07dl88sds01
	PLOT DATE: 7/19/2013
	DRAWN BY: W.G.P.
	CHECKED BY: D.E.G.
	SHEET 239 OF 392