


COLOR: WHITE BORDER & TEXT (REFLECTORIZED)
GREEN BACKGROUND (REFLECTORIZED)

MATERIAL: PER VTRANS STANDARD E-123


LOCATION: U.S. ROUTE 7
RUTLAND CITY:
STA 24+26.0, LT - DOUBLE SIDED

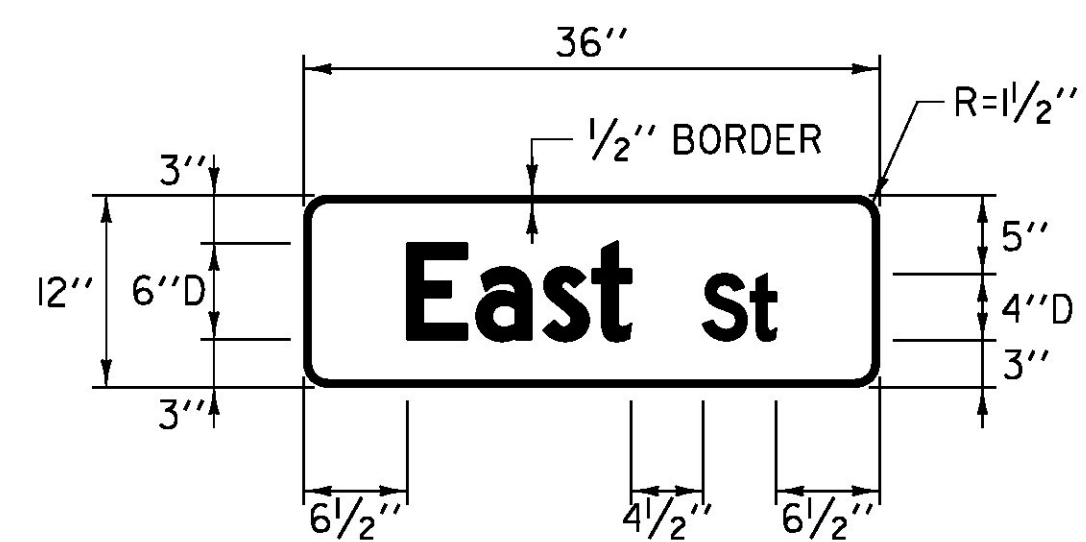

COLOR: WHITE BORDER & TEXT (REFLECTORIZED)
GREEN BACKGROUND (REFLECTORIZED)

MATERIAL: PER VTRANS STANDARD E-123

LOCATION: U.S. ROUTE 4
RUTLAND CITY:
STA 8+01.0, RT - DOUBLE SIDED

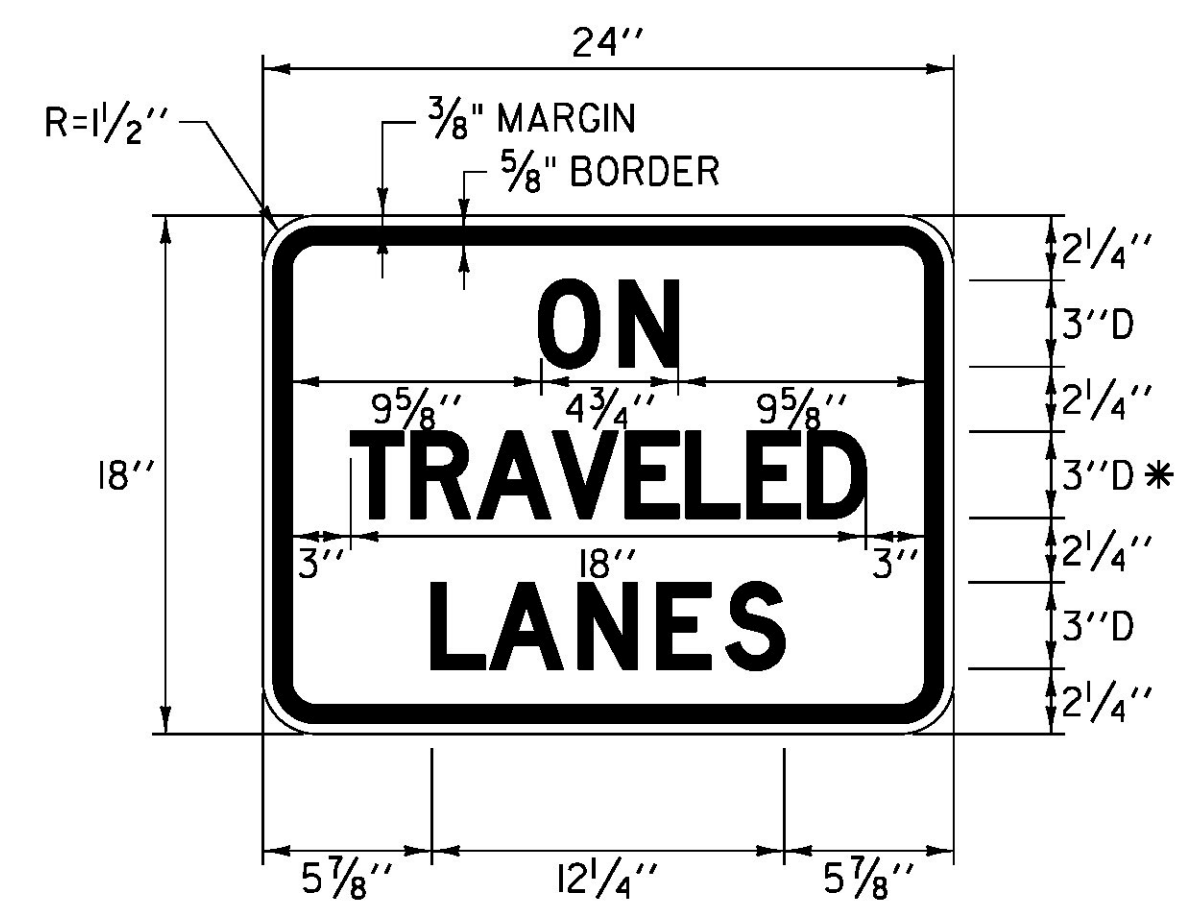


* 50% REDUCTION IN SPACING

COLOR: RED BORDER & TEXT (REFLECTORIZED)
WHITE BACKGROUND (REFLECTORIZED)

MATERIAL: PER VTRANS STANDARD E-143B


LOCATION: U.S. ROUTE 7
RUTLAND CITY:
STA 48+59.0, LT
STA 50+48.0, RT
STA 59+37.0, RT
STA 62+20.0, LT
STA 64+78.0, RT

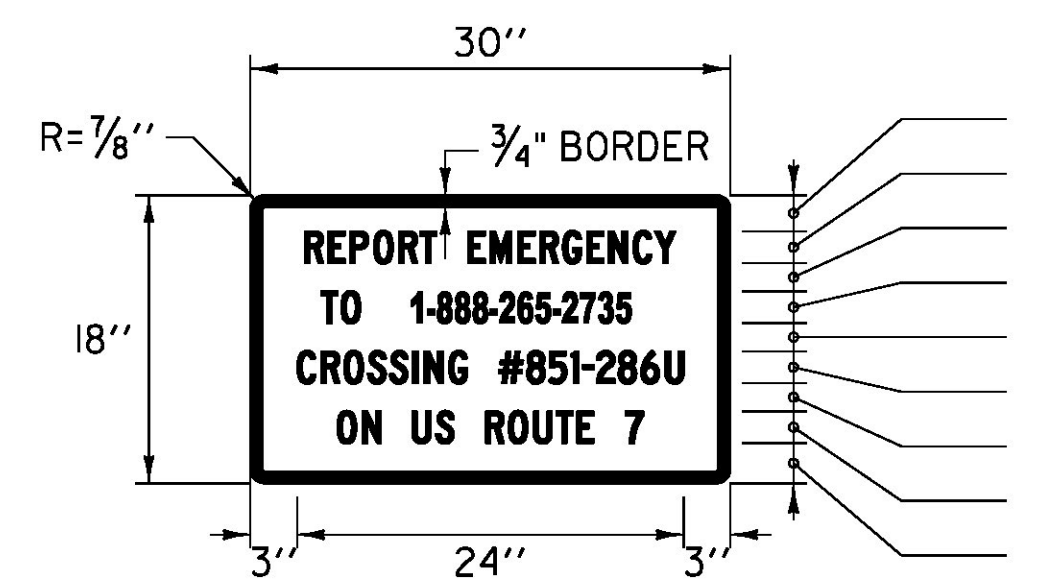

COLOR: WHITE BORDER & TEXT (REFLECTORIZED)
BLUE BACKGROUND (REFLECTORIZED)

MATERIAL: PER VTRANS STANDARD E-132


LOCATION: U.S. ROUTE 7
RUTLAND CITY:
STA 24+36.0, RT
STA 26+05.0, LT
STA 26+15.0, LT

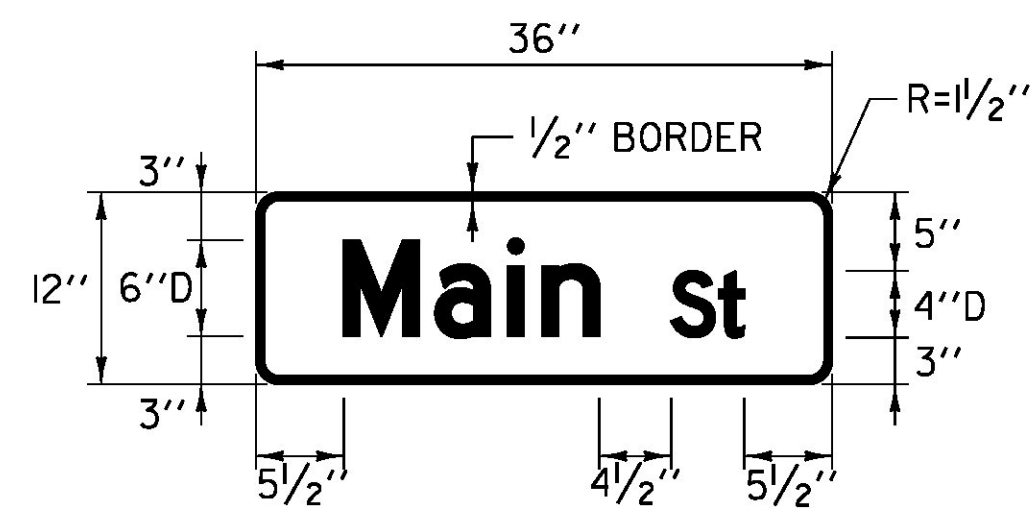

COLOR: WHITE BORDER & TEXT (REFLECTORIZED)
GREEN BACKGROUND (REFLECTORIZED)

MATERIAL: PER VTRANS STANDARD E-123


LOCATION: U.S. ROUTE 7
RUTLAND CITY:
STA 52+70.0, LT - DOUBLE SIDED

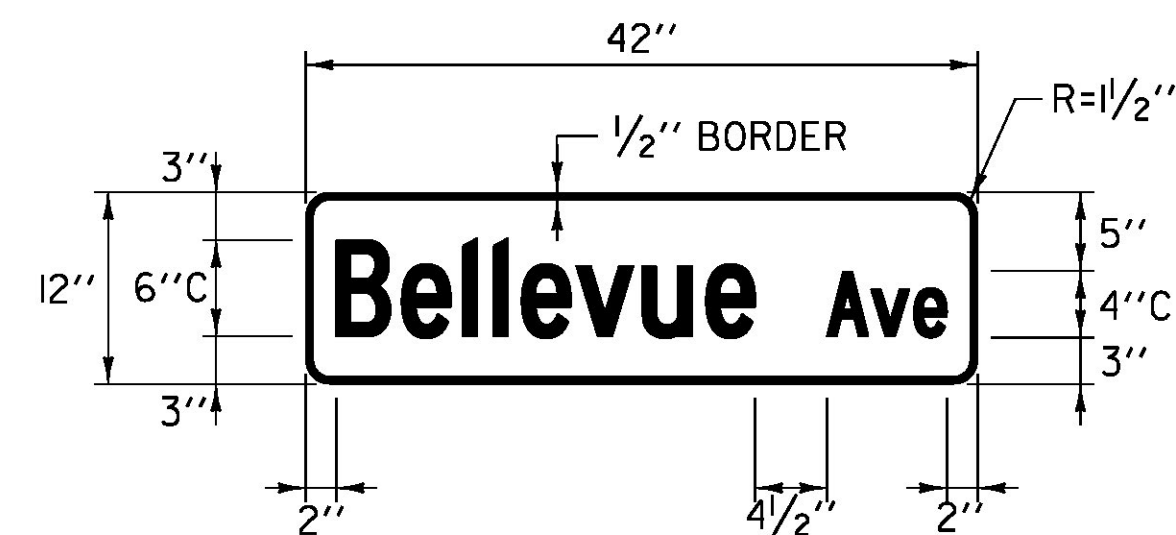

COLOR: WHITE BORDER & TEXT (REFLECTORIZED)
GREEN BACKGROUND (REFLECTORIZED)

MATERIAL: PER VTRANS STANDARD E-123


LOCATION: U.S. ROUTE 4
RUTLAND CITY:
STA 10+84.0, LT - DOUBLE SIDED

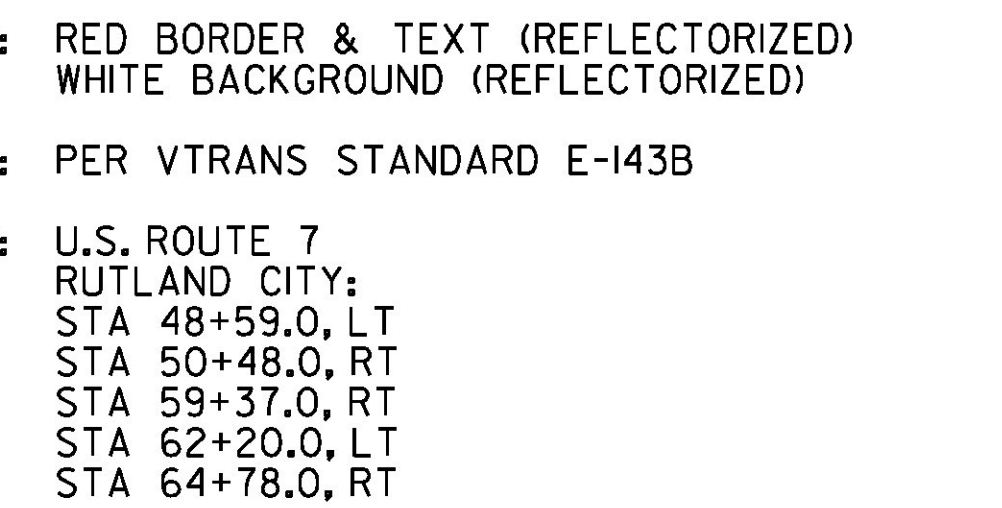

COLOR: RED BORDER & TEXT (REFLECTORIZED)
WHITE BACKGROUND (REFLECTORIZED)

MATERIAL: PER VTRANS STANDARD E-143B

LOCATION: U.S. ROUTE 4
RUTLAND CITY:
STA 7+12.0, LT (ALTERNATE A ONLY)
STA 10+50.0, LT (ALTERNATE B ONLY)
STA 14+36.0, RT (ALTERNATE A ONLY)
STA 26+61.0, LT (ALTERNATE A ONLY)
STA 35+85.0, LT (ALTERNATE A ONLY)
STA 42+16.0, LT (ALTERNATE A ONLY)
STA 51+00.0, RT (ALTERNATE B ONLY)

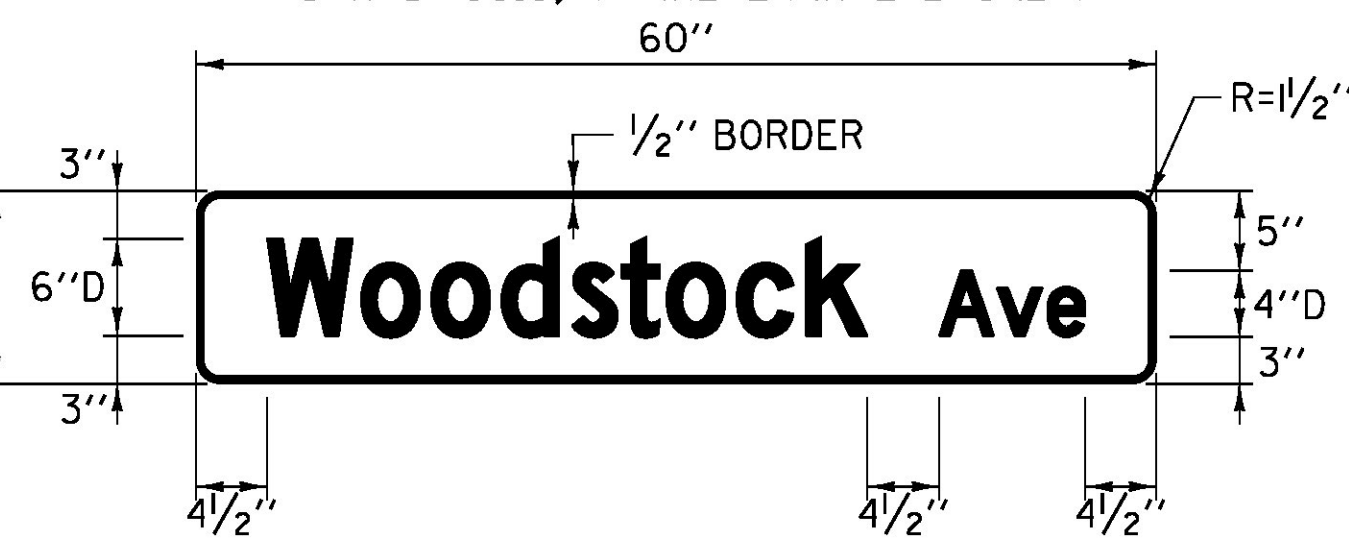

COLOR: WHITE BORDER & TEXT (REFLECTORIZED)
GREEN BACKGROUND (REFLECTORIZED)


MATERIAL: PER VTRANS STANDARD E-123

LOCATION: U.S. ROUTE 4
RUTLAND CITY:
STA 8+01.0, RT
STA 8+01.0, RT
STA 10+84.0, LT
STA 10+84.0, LT
STA 14+92.0, RT
STA 14+92.0, RT
STA 16+16.0, RT
STA 16+16.0, RT
STA 16+66.0, LT
STA 16+66.0, LT
STA 23+49.0, LT
STA 23+49.0, LT
STA 25+73.0, RT
STA 25+73.0, RT
STA 27+90.0, LT
STA 27+90.0, LT
STA 28+50.0, RT
STA 28+50.0, RT
STA 36+59.0, RT
STA 36+59.0, RT
STA 37+46.0, LT
STA 37+46.0, LT
STA 43+53.0, RT
STA 43+53.0, RT
STA 43+65.0, LT
STA 43+65.0, LT
STA 50+59.0, RT
STA 50+59.0, RT
STA 65+47.0, RT
STA 65+47.0, RT

COLOR: BLACK BORDER & TEXT
YELLOW BACKGROUND (REFLECTORIZED)

MATERIAL: PER VTRANS STANDARD E-153B


LOCATION: U.S. ROUTE 4
RUTLAND CITY:
STA 60+56.0, RT

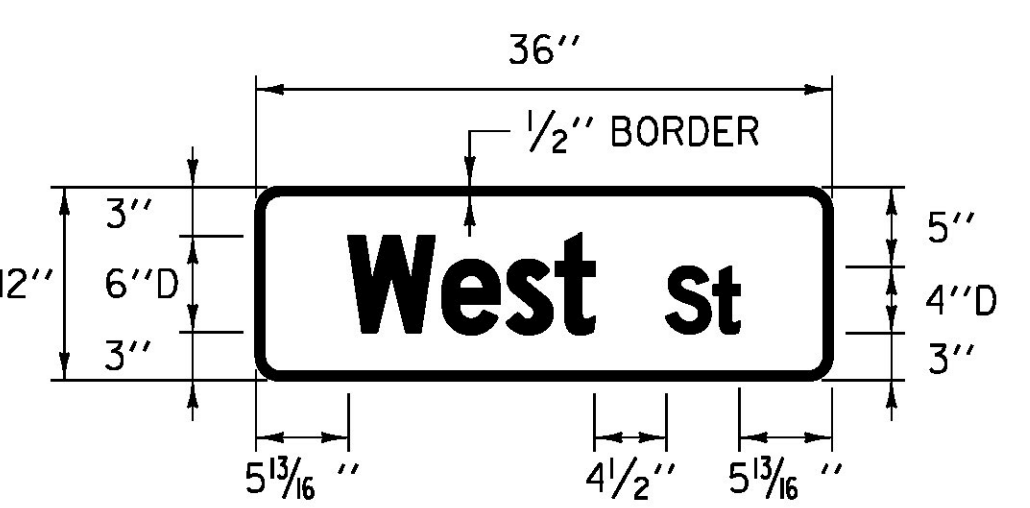

COLOR: WHITE BORDER & TEXT (REFLECTORIZED)
GREEN BACKGROUND (REFLECTORIZED)

MATERIAL: PER VTRANS STANDARD E-123


LOCATION: U.S. ROUTE 7
RUTLAND CITY:
STA 67+03.0, LT - DOUBLE SIDED

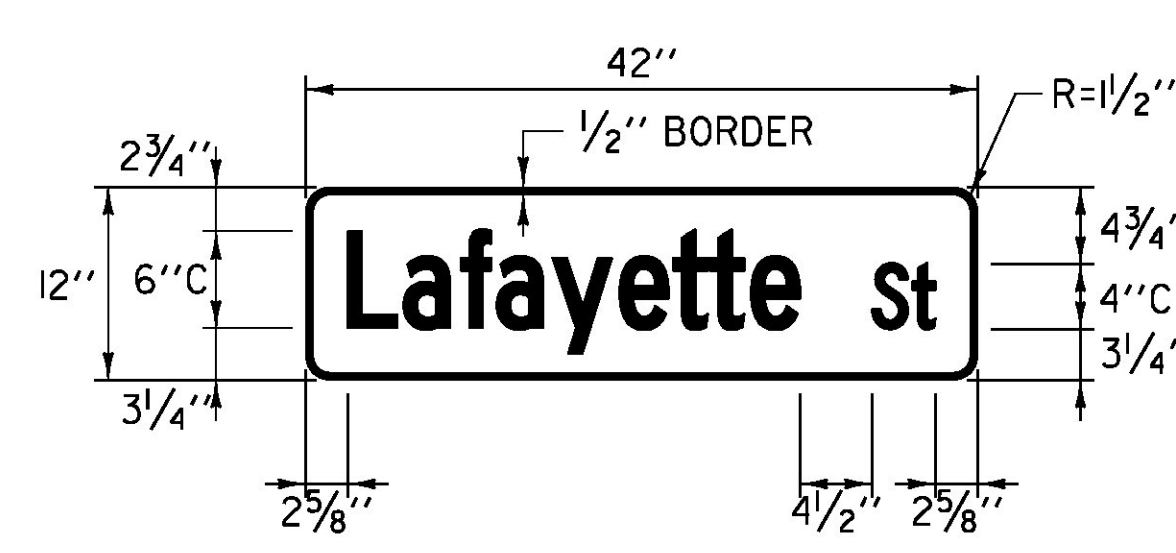

COLOR: WHITE BORDER & TEXT (REFLECTORIZED)
GREEN BACKGROUND (REFLECTORIZED)

MATERIAL: PER VTRANS STANDARD E-123


LOCATION: U.S. ROUTE 4
RUTLAND CITY:
STA 16+16.0, RT - DOUBLE SIDED

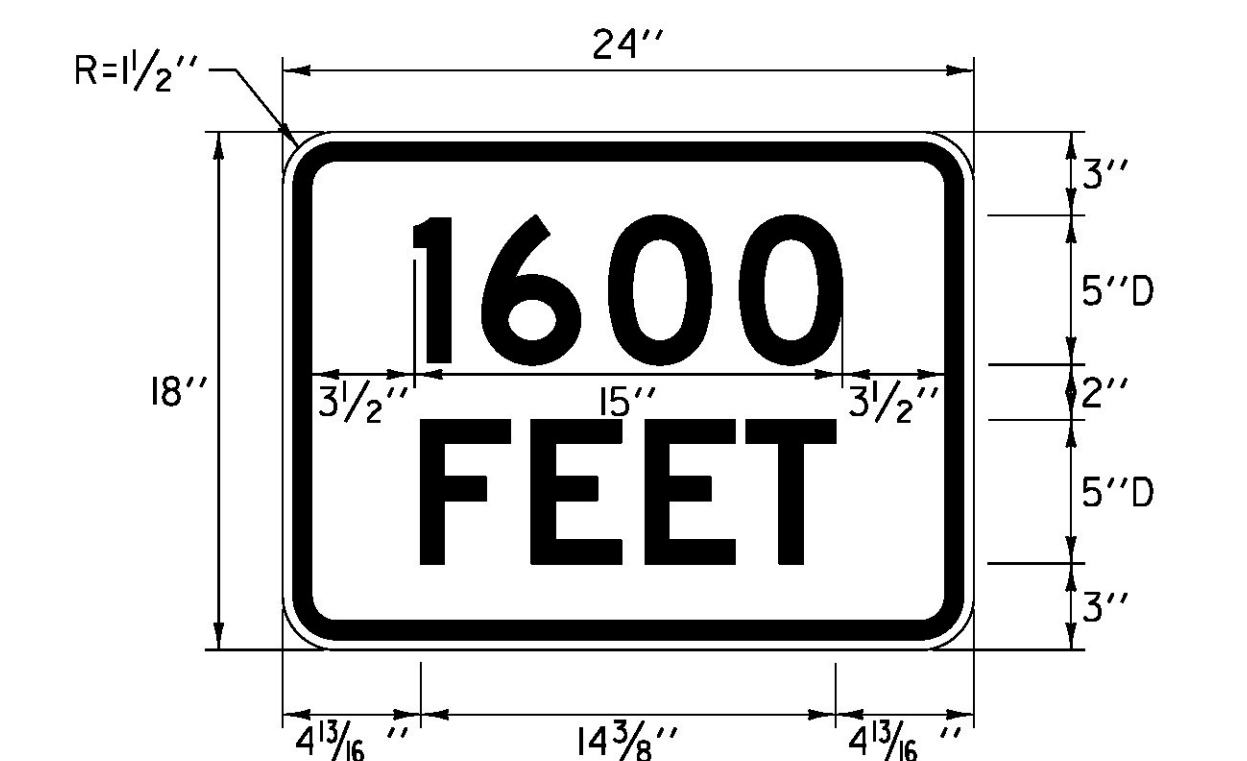

COLOR: BLACK BORDER & TEXT
WHITE BACKGROUND (REFLECTORIZED)

MATERIAL: PER VTRANS STANDARD E-141


LOCATION: U.S. ROUTE 4
RUTLAND CITY:
STA 16+48.0, LT

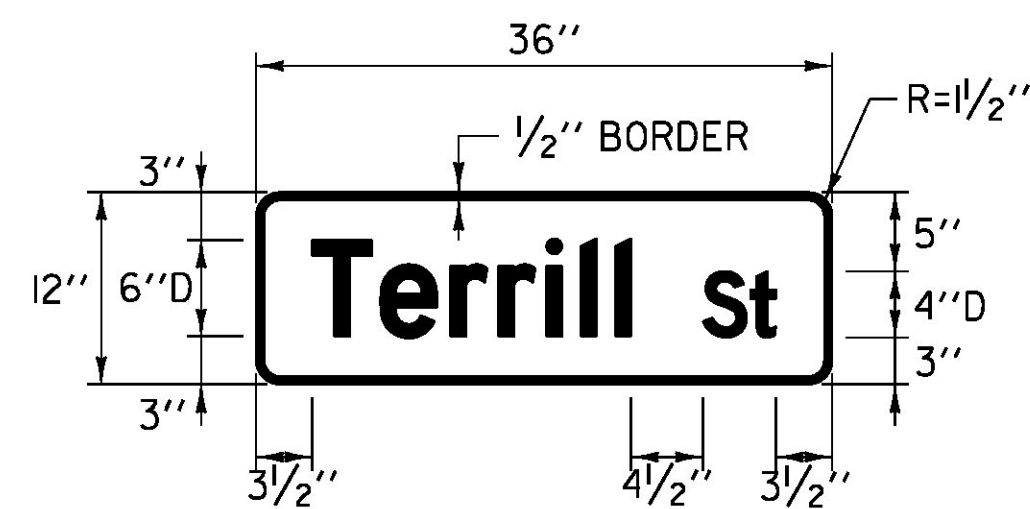

COLOR: WHITE BORDER & TEXT (REFLECTORIZED)
GREEN BACKGROUND (REFLECTORIZED)

MATERIAL: PER VTRANS STANDARD E-123

LOCATION: U.S. ROUTE 7
RUTLAND CITY:
STA 68+10.0, RT - DOUBLE SIDED

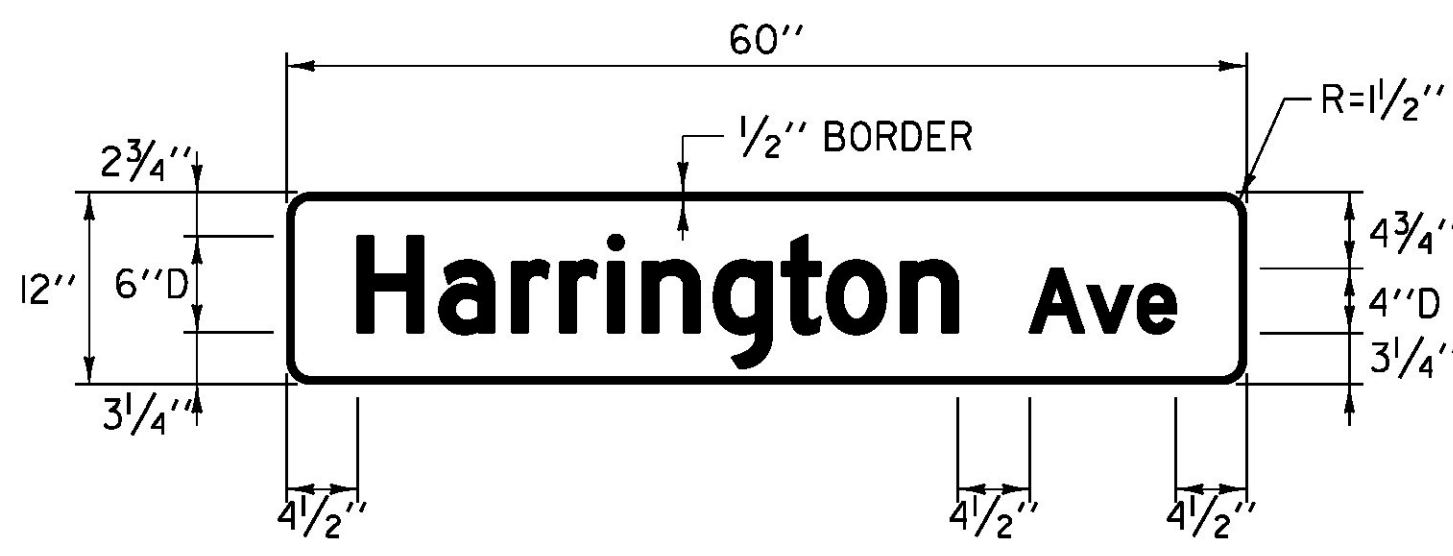

COLOR: WHITE BORDER & TEXT (REFLECTORIZED)
GREEN BACKGROUND (REFLECTORIZED)

MATERIAL: PER VTRANS STANDARD E-123

LOCATION: U.S. ROUTE 4
RUTLAND CITY:
STA 14+92.0, RT
STA 14+92.0, RT

NOT TO SCALE	PROJECT NAME: RUTLAND CITY	
	PROJECT NUMBER: NH 2716(I)	
	FILE NAME: p07d188.dgn	PLOT DATE: 13-AUG-2013
	PROJECT LEADER: D.E.G.	DRAWN BY: W.G.P.
SIGN DETAIL SHEET #2	DESIGNED BY: M.J.M.	CHECKED BY: D.E.G.
	IPARM FILE: 07d188sds02.1	SHEET 240 OF 392