


COLOR: WHITE BORDER & TEXT (REFLECTORIZED)
GREEN BACKGROUND (REFLECTORIZED)

MATERIAL: PER VTRANS STANDARD E-123

LOCATION: U.S. ROUTE 4
RUTLAND CITY:
STA 16+66.0, LT - DOUBLE SIDED

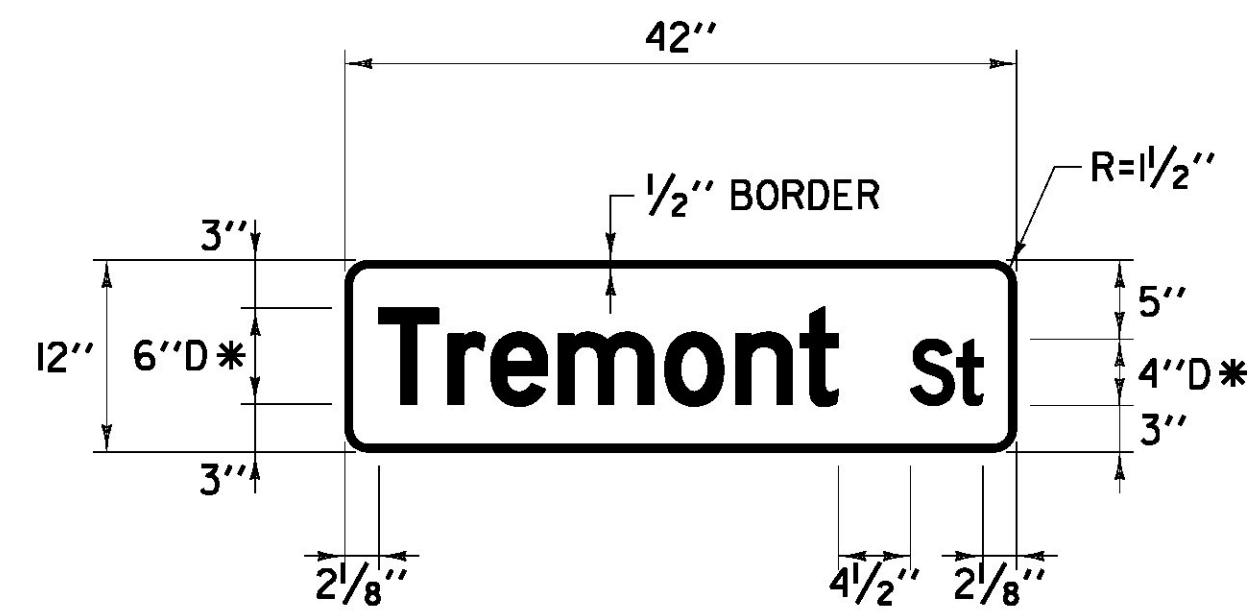


* 20% REDUCTION IN SPACING

COLOR: WHITE BORDER & TEXT (REFLECTORIZED)
GREEN BACKGROUND (REFLECTORIZED)

MATERIAL: PER VTRANS STANDARD E-123


LOCATION: U.S. ROUTE 4
RUTLAND CITY:
STA 23+49.0, LT - DOUBLE SIDED

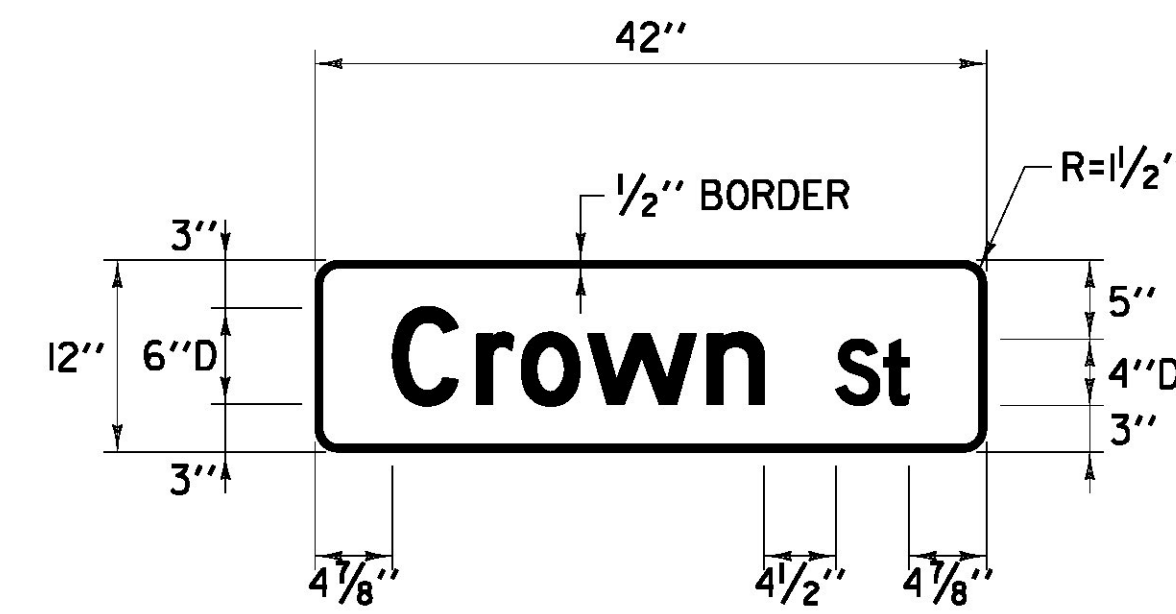

COLOR: WHITE BORDER & TEXT (REFLECTORIZED)
GREEN BACKGROUND (REFLECTORIZED)

MATERIAL: PER VTRANS STANDARD E-123


LOCATION: U.S. ROUTE 4
RUTLAND CITY:
STA 25+73.0, RT - DOUBLE SIDED

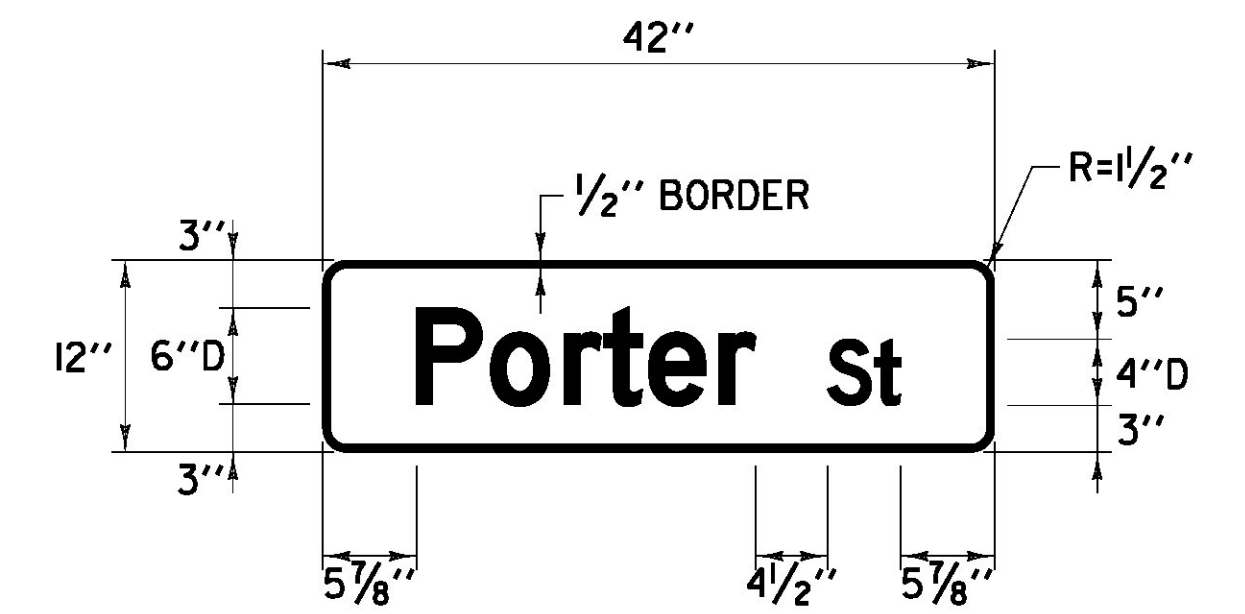

COLOR: WHITE BORDER & TEXT (REFLECTORIZED)
GREEN BACKGROUND (REFLECTORIZED)

MATERIAL: PER VTRANS STANDARD E-123


LOCATION: U.S. ROUTE 4
RUTLAND CITY:
STA 27+90.0, LT - DOUBLE SIDED

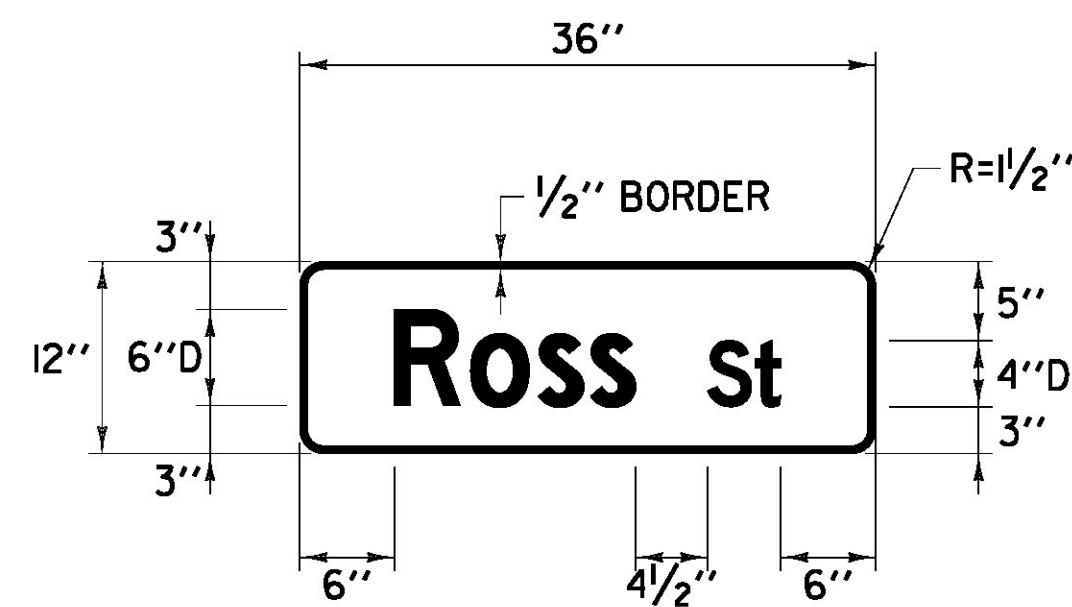

COLOR: WHITE BORDER & TEXT (REFLECTORIZED)
GREEN BACKGROUND (REFLECTORIZED)

MATERIAL: PER VTRANS STANDARD E-123


LOCATION: U.S. ROUTE 4
RUTLAND CITY:
STA 28+50.0, RT - DOUBLE SIDED

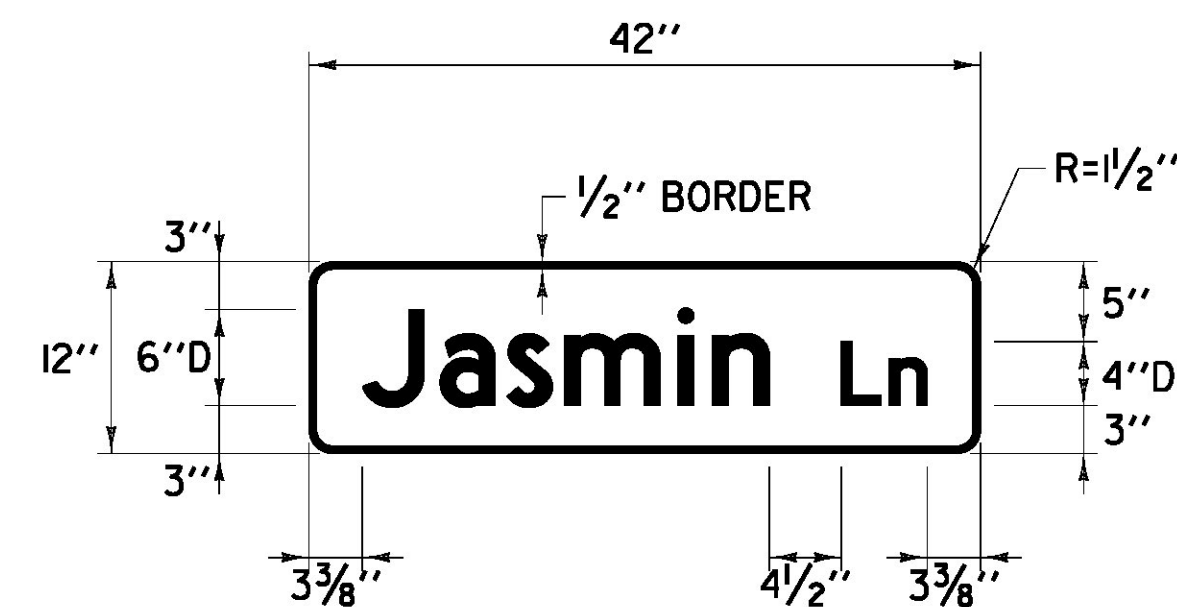

COLOR: WHITE BORDER & TEXT (REFLECTORIZED)
GREEN BACKGROUND (REFLECTORIZED)

MATERIAL: PER VTRANS STANDARD E-123


LOCATION: U.S. ROUTE 4
RUTLAND CITY:
STA 36+59.0, RT - DOUBLE SIDED

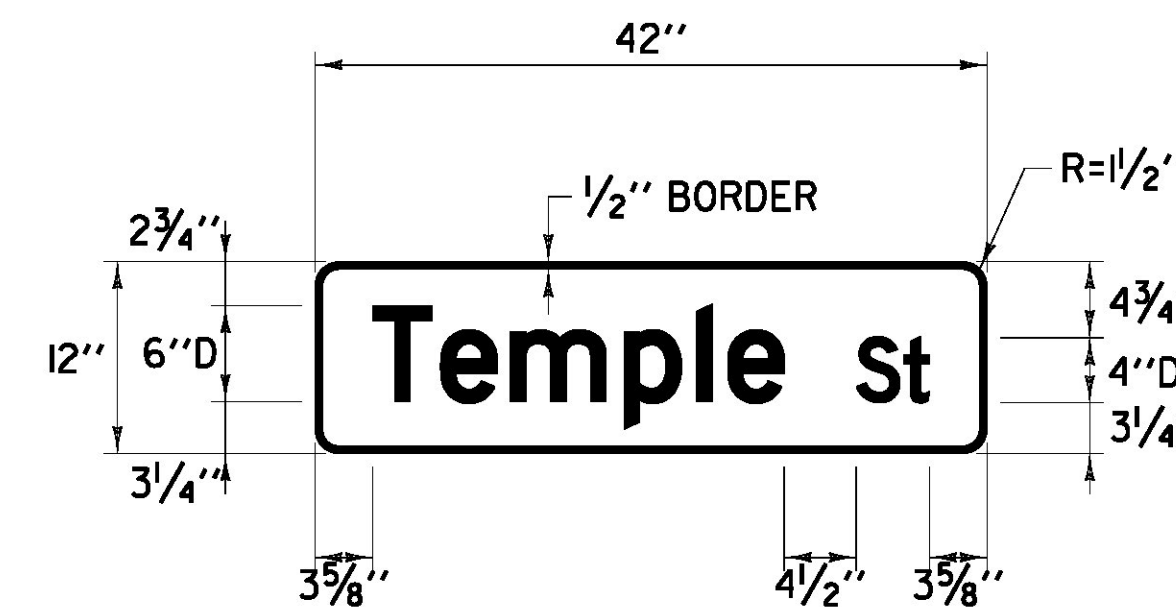

COLOR: WHITE BORDER & TEXT (REFLECTORIZED)
GREEN BACKGROUND (REFLECTORIZED)

MATERIAL: PER VTRANS STANDARD E-123


LOCATION: U.S. ROUTE 4
RUTLAND CITY:
STA 37+46.0, LT - DOUBLE SIDED

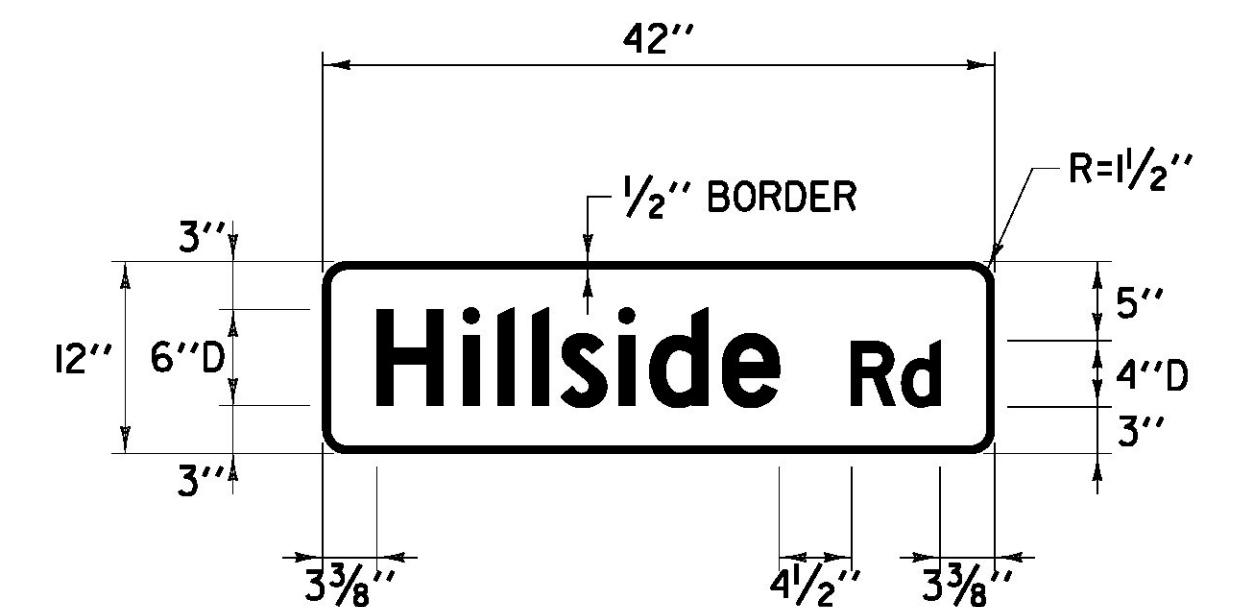

COLOR: WHITE BORDER & TEXT (REFLECTORIZED)
GREEN BACKGROUND (REFLECTORIZED)

MATERIAL: PER VTRANS STANDARD E-123


LOCATION: U.S. ROUTE 4
RUTLAND CITY:
STA 43+65.0, LT - DOUBLE SIDED

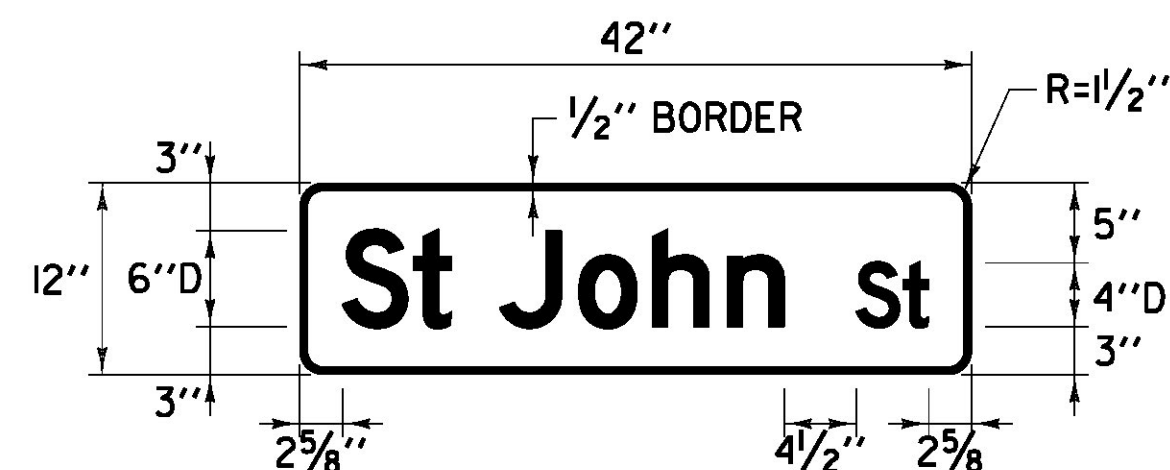

COLOR: WHITE BORDER & TEXT (REFLECTORIZED)
GREEN BACKGROUND (REFLECTORIZED)

MATERIAL: PER VTRANS STANDARD E-123


LOCATION: U.S. ROUTE 4
RUTLAND CITY:
STA 43+53.0, RT - DOUBLE SIDED

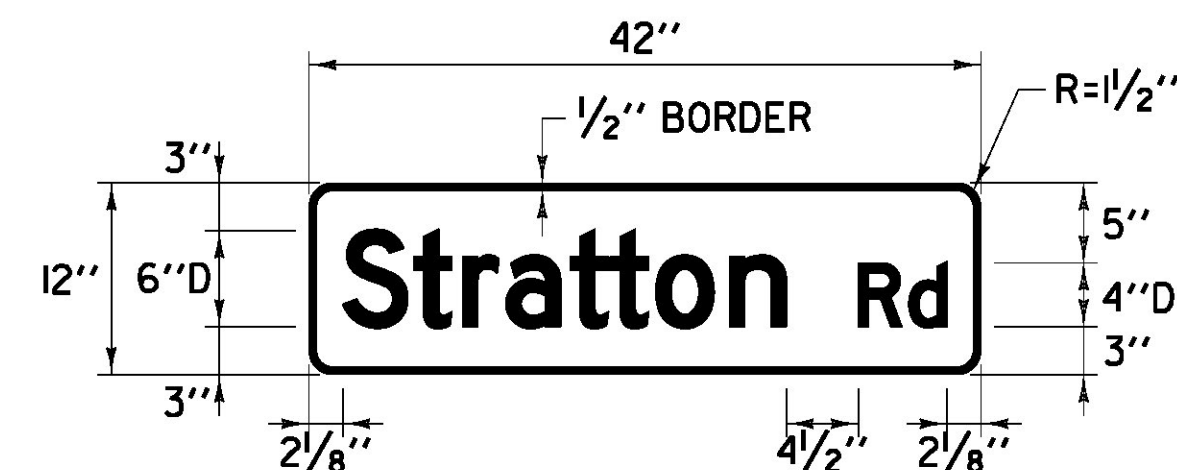

COLOR: WHITE BORDER & TEXT (REFLECTORIZED)
GREEN BACKGROUND (REFLECTORIZED)

MATERIAL: PER VTRANS STANDARD E-123


LOCATION: U.S. ROUTE 4
RUTLAND CITY:
STA 50+59.0, RT - DOUBLE SIDED

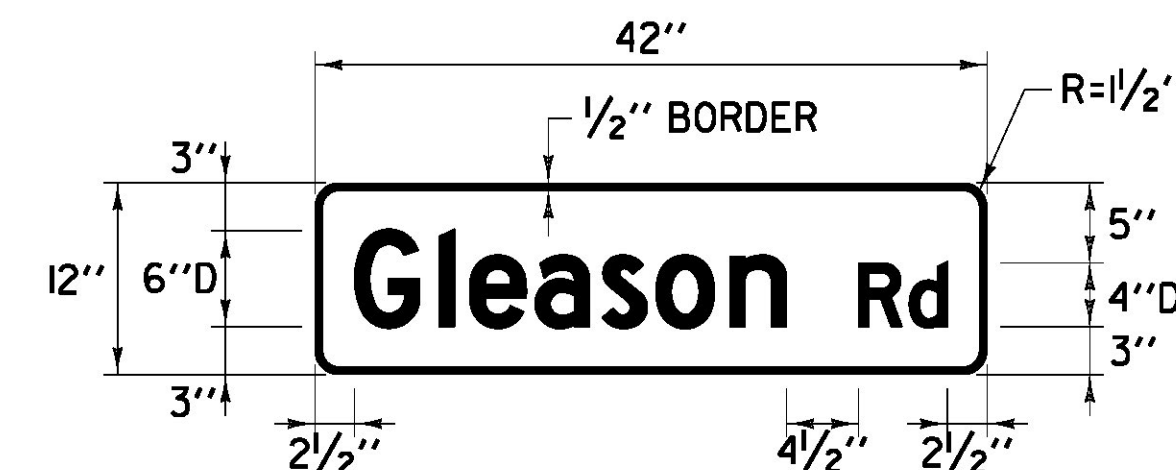

COLOR: WHITE BORDER & TEXT (REFLECTORIZED)
GREEN BACKGROUND (REFLECTORIZED)

MATERIAL: PER VTRANS STANDARD E-123

LOCATION: U.S. ROUTE 4
RUTLAND CITY:
STA 65+47.0, RT - DOUBLE SIDED

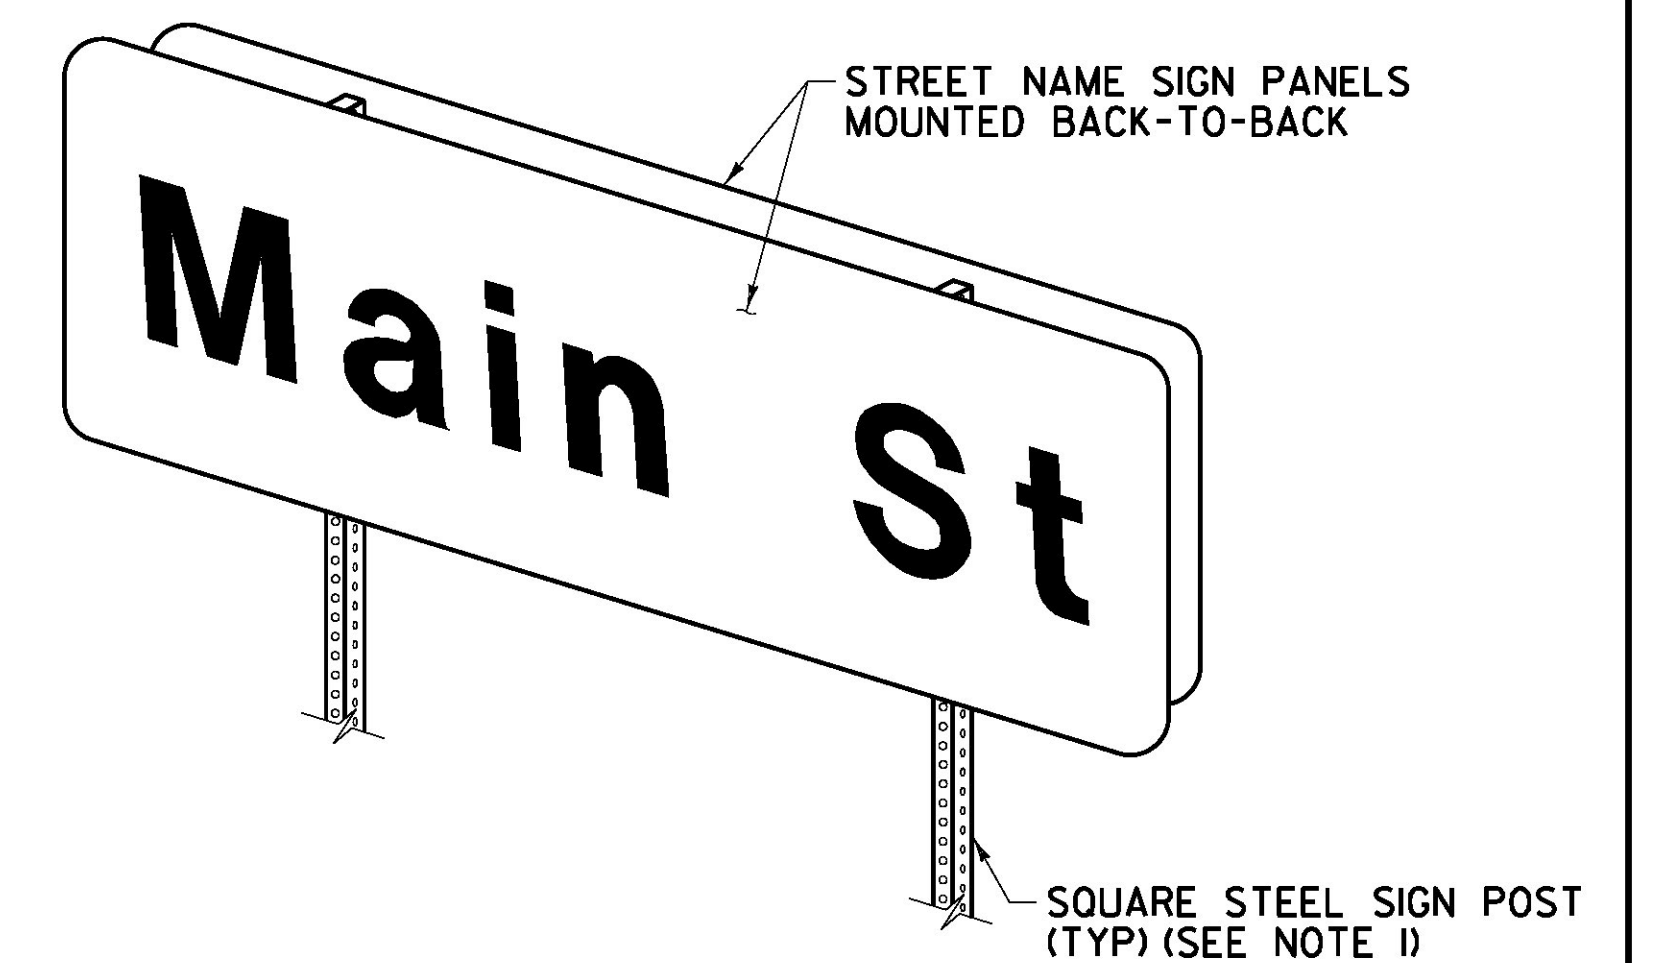

TWO POST STREET NAME SIGN INSTALLATION
NOTE: **FOR STREET NAME > 42"**

I. SEE VTRANS STD E-164 FOR SQUARE STEEL SIGN POST DETAILS & POST SPACING REQUIREMENTS.

NOT TO SCALE

SIGN DETAIL SHEET #3	PROJECT NAME: RUTLAND CITY	
	PROJECT NUMBER: NH 2716(1)	
	FILE NAME: p07d188.dgn	PLOT DATE: 7/19/2013
	PROJECT LEADER: D.E.G.	DRAWN BY: W.G.P.
	DESIGNED BY: M.J.M.	CHECKED BY: D.E.G.
	IPARM FILE: 07d188sds03.1	SHEET 241 OF 392