
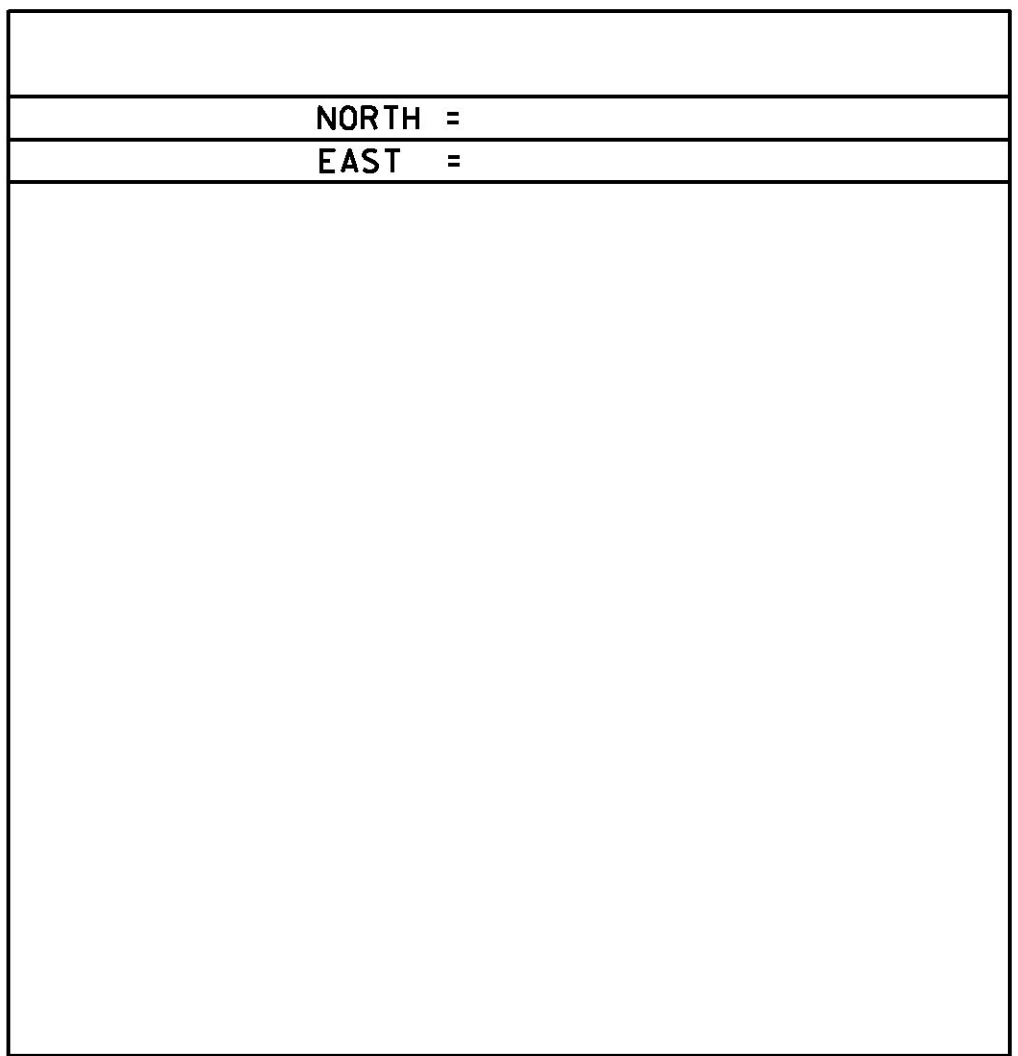
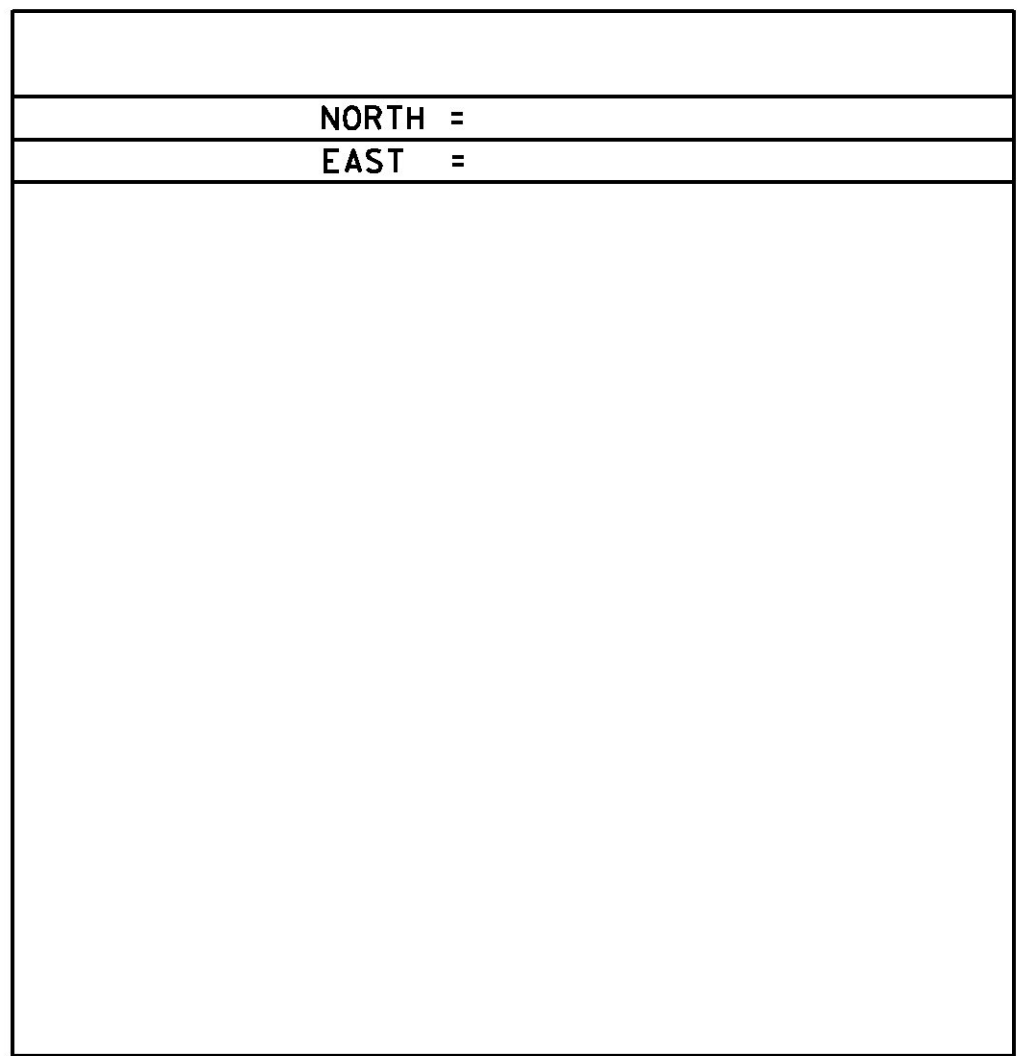
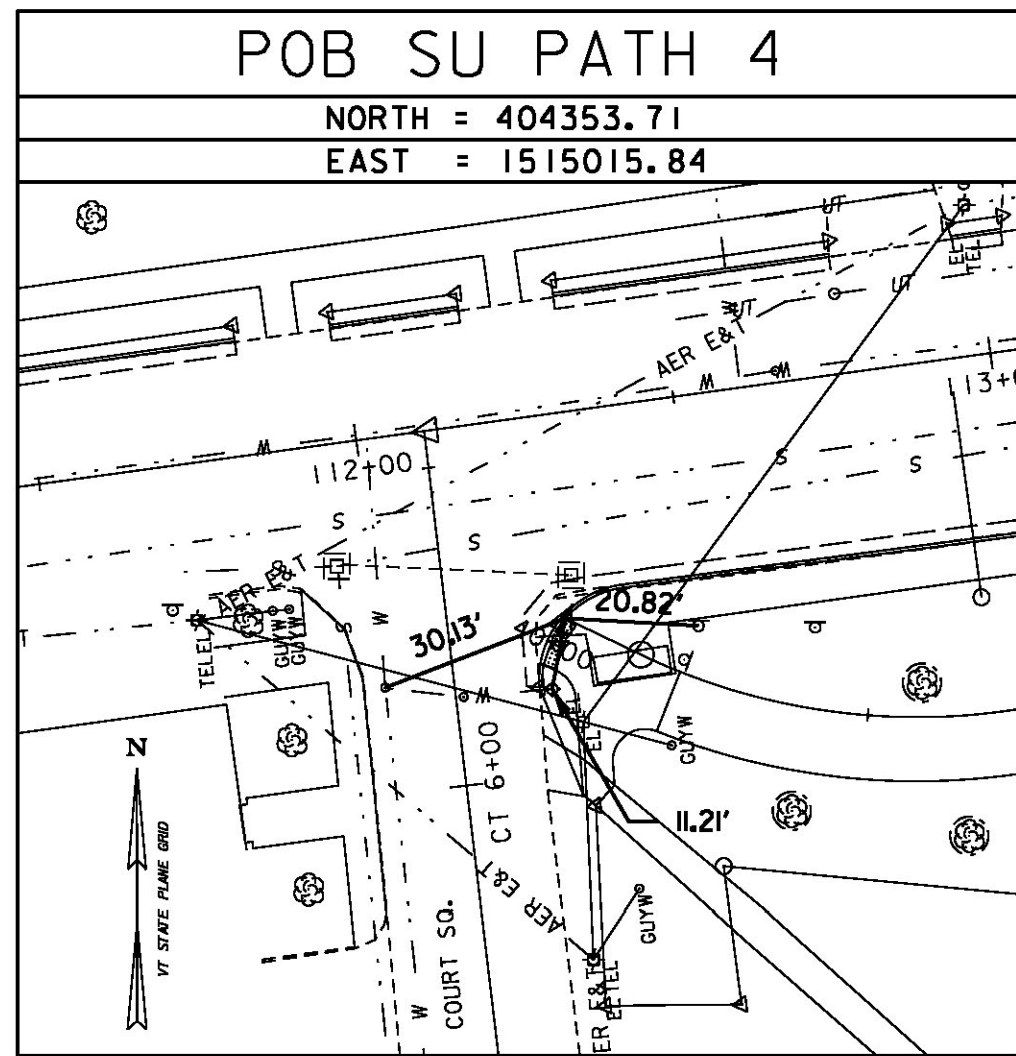
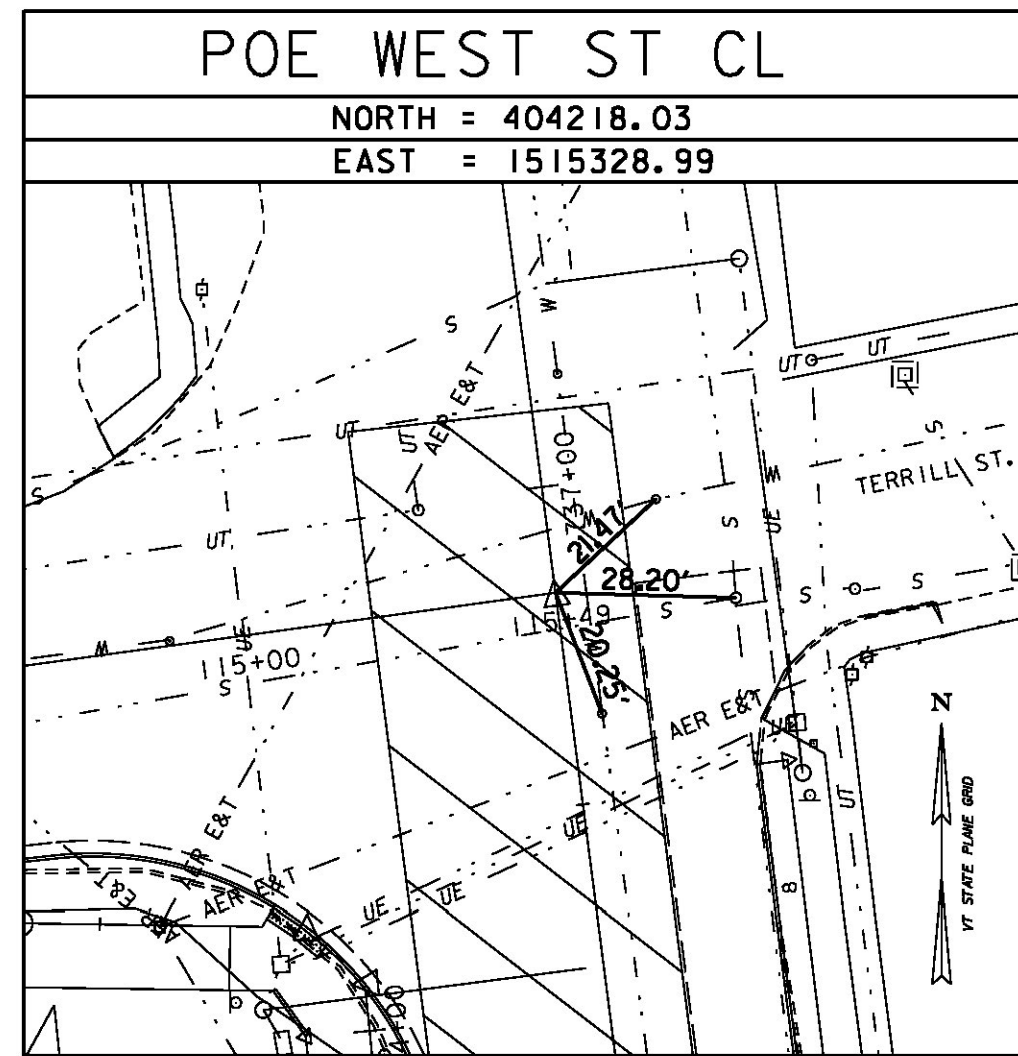
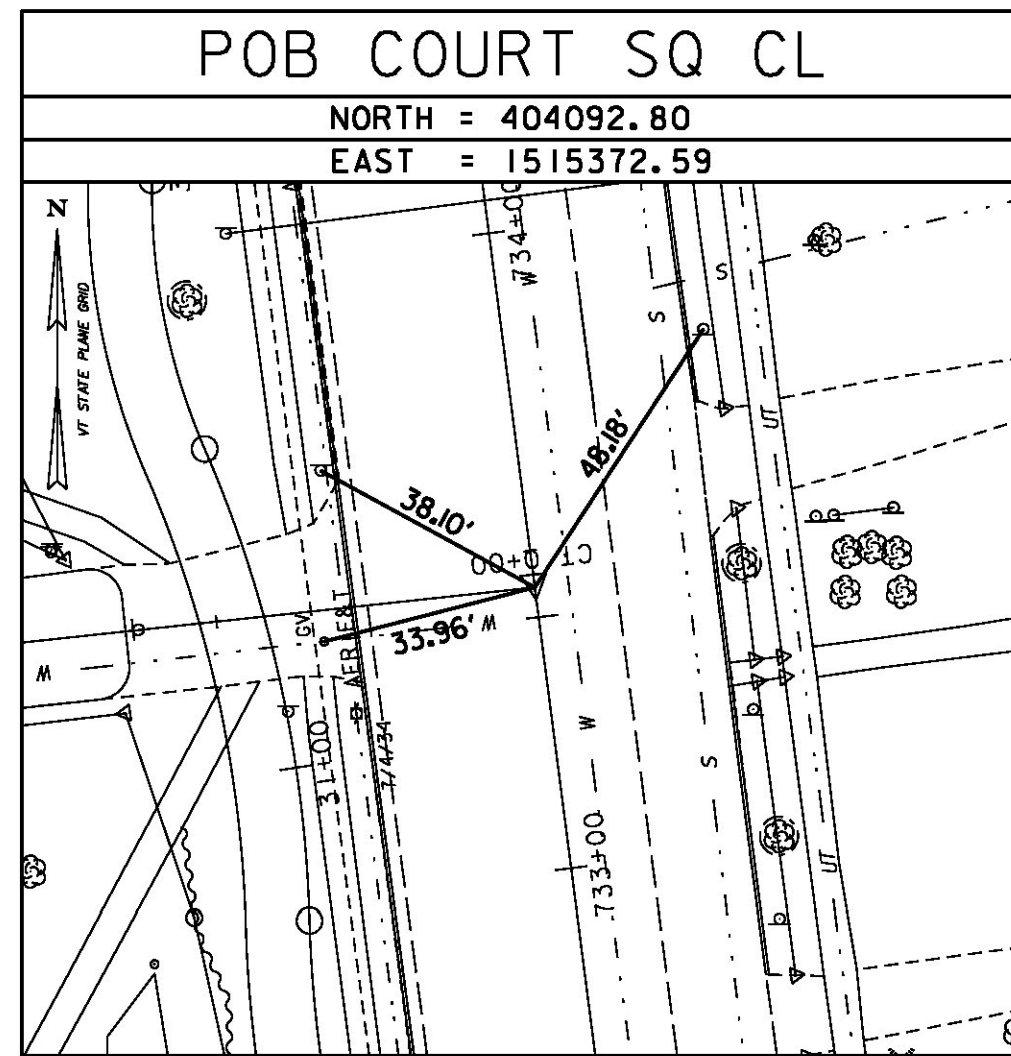
 
 
 
 


GPS CONTROL POINTS

TRAVERSE TIES

ALIGNMENT TIES

 

DATUM
 VERTICAL NAVD 88 FT
 HORIZONTAL NAD 83(1996) SFT
 ADJUSTMENT LSO

PROJECT NAME: RUTLAND CITY
 PROJECT NUMBER: STP 019-3(57)

FILE NAME: ...rut_survey_tie_sheet.dgn PLOT DATE: 7/12/2013
 PROJECT LEADER: GAE DRAWN BY: PZA
 DESIGNED BY: TFD CHECKED BY: GAE
SURVEY TIE SHEET TIE-02 SHEET 269 OF 392

