

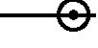
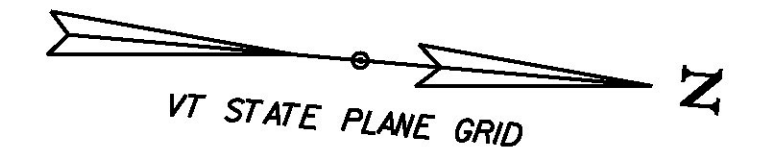



**LEGEND**

- AER E&T — AERIAL ELECTRIC & TELEPHONE
- W — WATER LINE
- S — SEWER LINE
- UT — UNDERGROUND TELEPHONE LINE
- — PROPERTY LINE
- — EXISTING R.O.W.
-  SPECIAL PROVISION (INLET PROTECTION DEVICE, FILTER FIBER)
-  —  — LIMITS OF SOIL DISTURBANCE

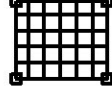

**U.S. ROUTE 7 CONST. Q PI STA. 702+39.63**  
**BEGIN PROJECT**  
**BEGIN WIDENING**


**SOIL CLASSIFICATION A**  
**UDORTHENTS LOAMY**

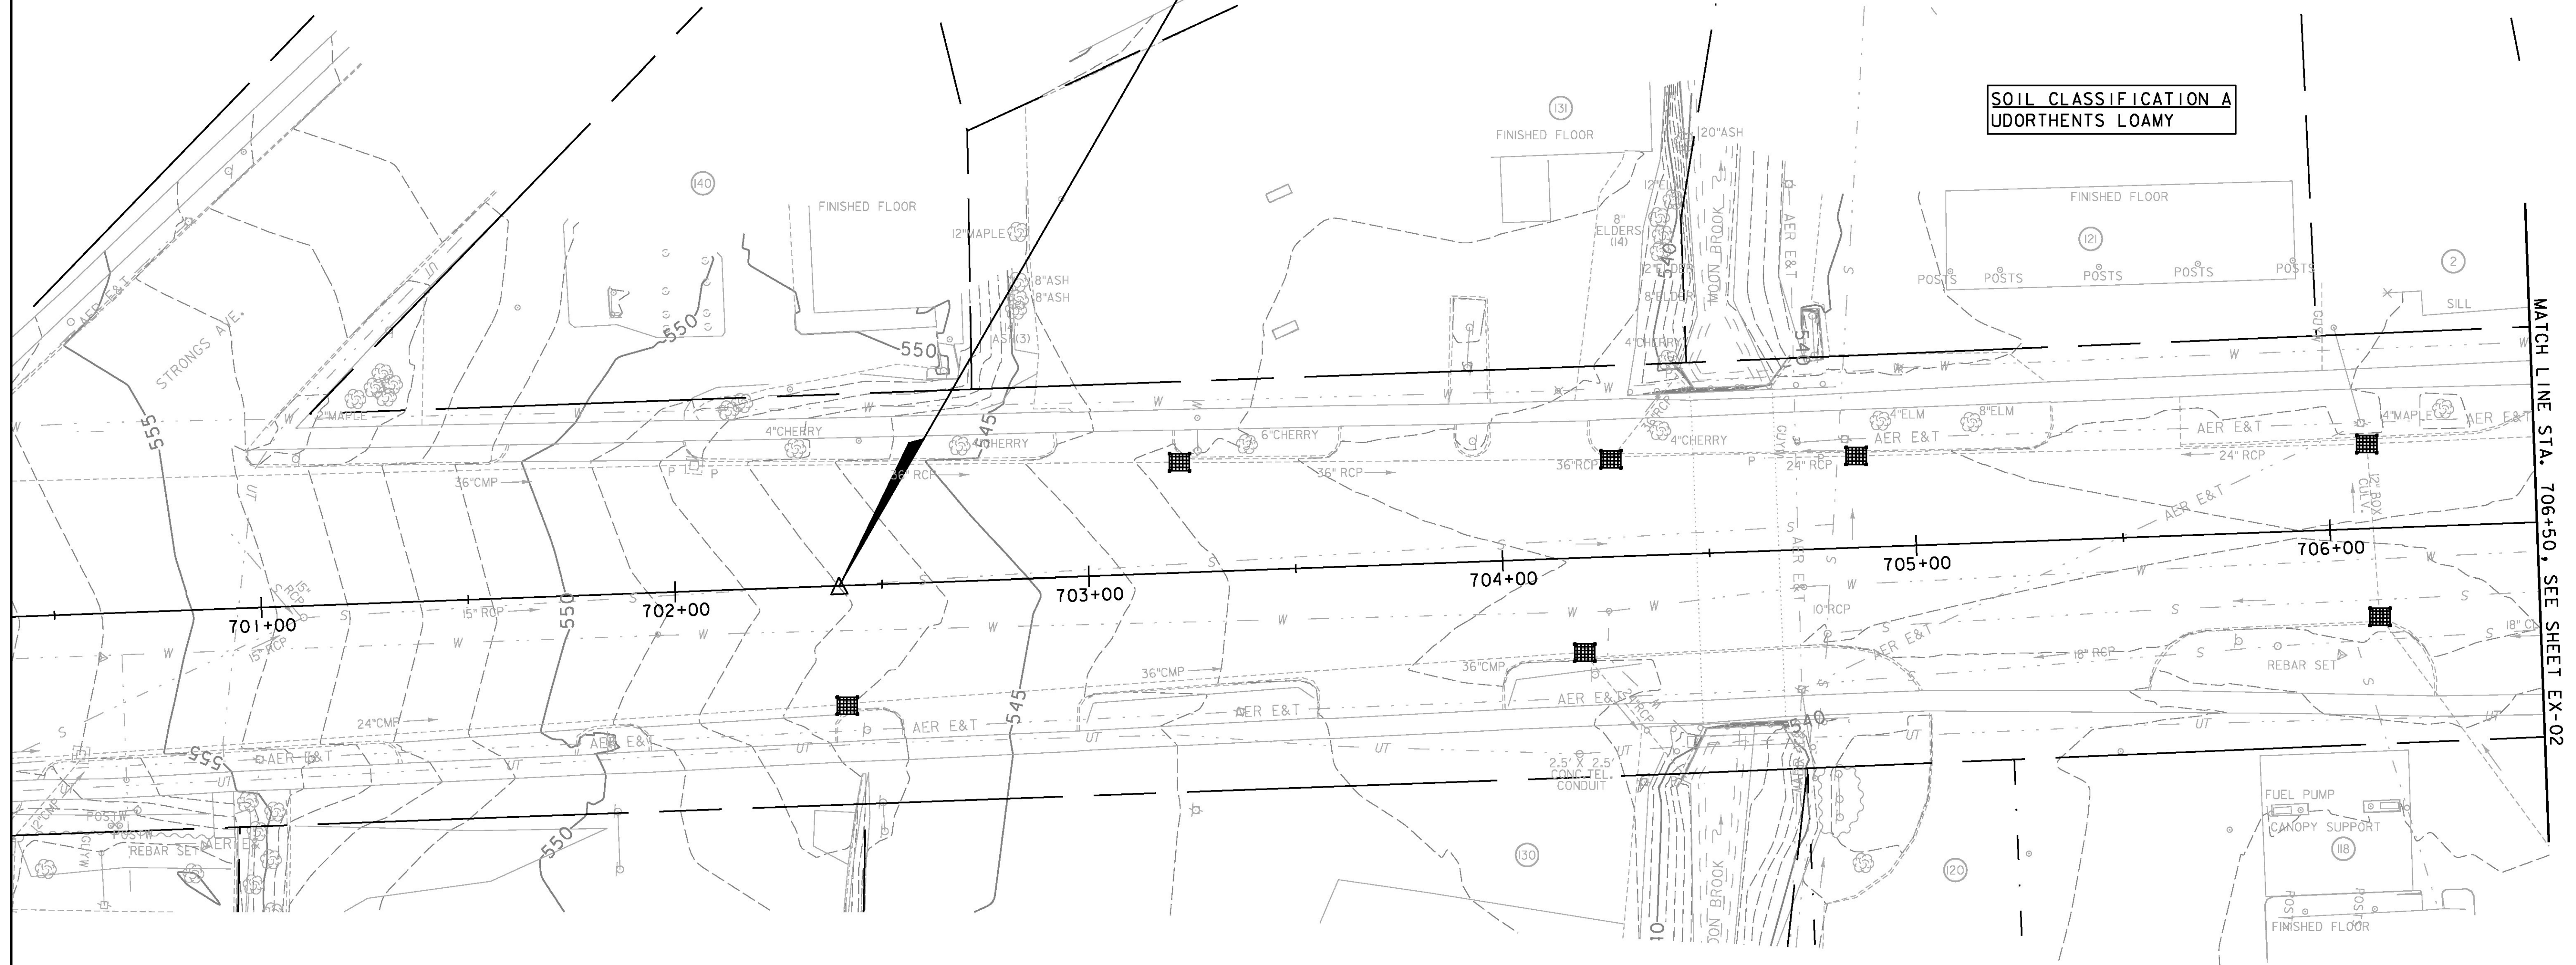

MATCH LINE STA. 706+50, SEE SHEET EX-02

**NOTE:**

1. INLET PROTECTION SHALL BE INSTALLED ON EXISTING DRAINAGE INLETS WITHIN PROJECT LIMITS. INLET PROTECTION SHALL BE REMOVED ONLY AFTER EXISTING COLLECTION SYSTEM IS NO LONGER FUNCTIONAL.

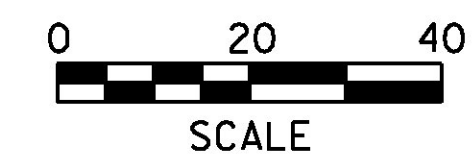

PROJECT NAME:	RUTLAND CITY
PROJECT NUMBER:	STP 019-3(57)
FILE NAME:	...\\PlotFiles\\rut_epsc_ex1st.dgn
PLOT DATE:	7/12/2013
PROJECT LEADER:	GAE
DRAWN BY:	PZA
DESIGNED BY:	TFD
CHECKED BY:	GAE
<b>EPSC EXIST. CONDITIONS PLAN EX-01</b>	SHEET 315 OF 392