


**U.S. ROUTE 7 CONST. & STA. 706+98.39, 39.87' LT.
BEGIN SHARED USE PATH**

**SOIL CLASSIFICATION A
UDORTHENTS LOAMY**

**SOIL CLASSIFICATION A
SOIL CLASSIFICATION B**


**SOIL CLASSIFICATION B
PAXTON FINE SANDY LOAM
2 TO 8% SLOPES
"K" FACTOR = 0.24
MODERATE EROSION POTENTIAL**

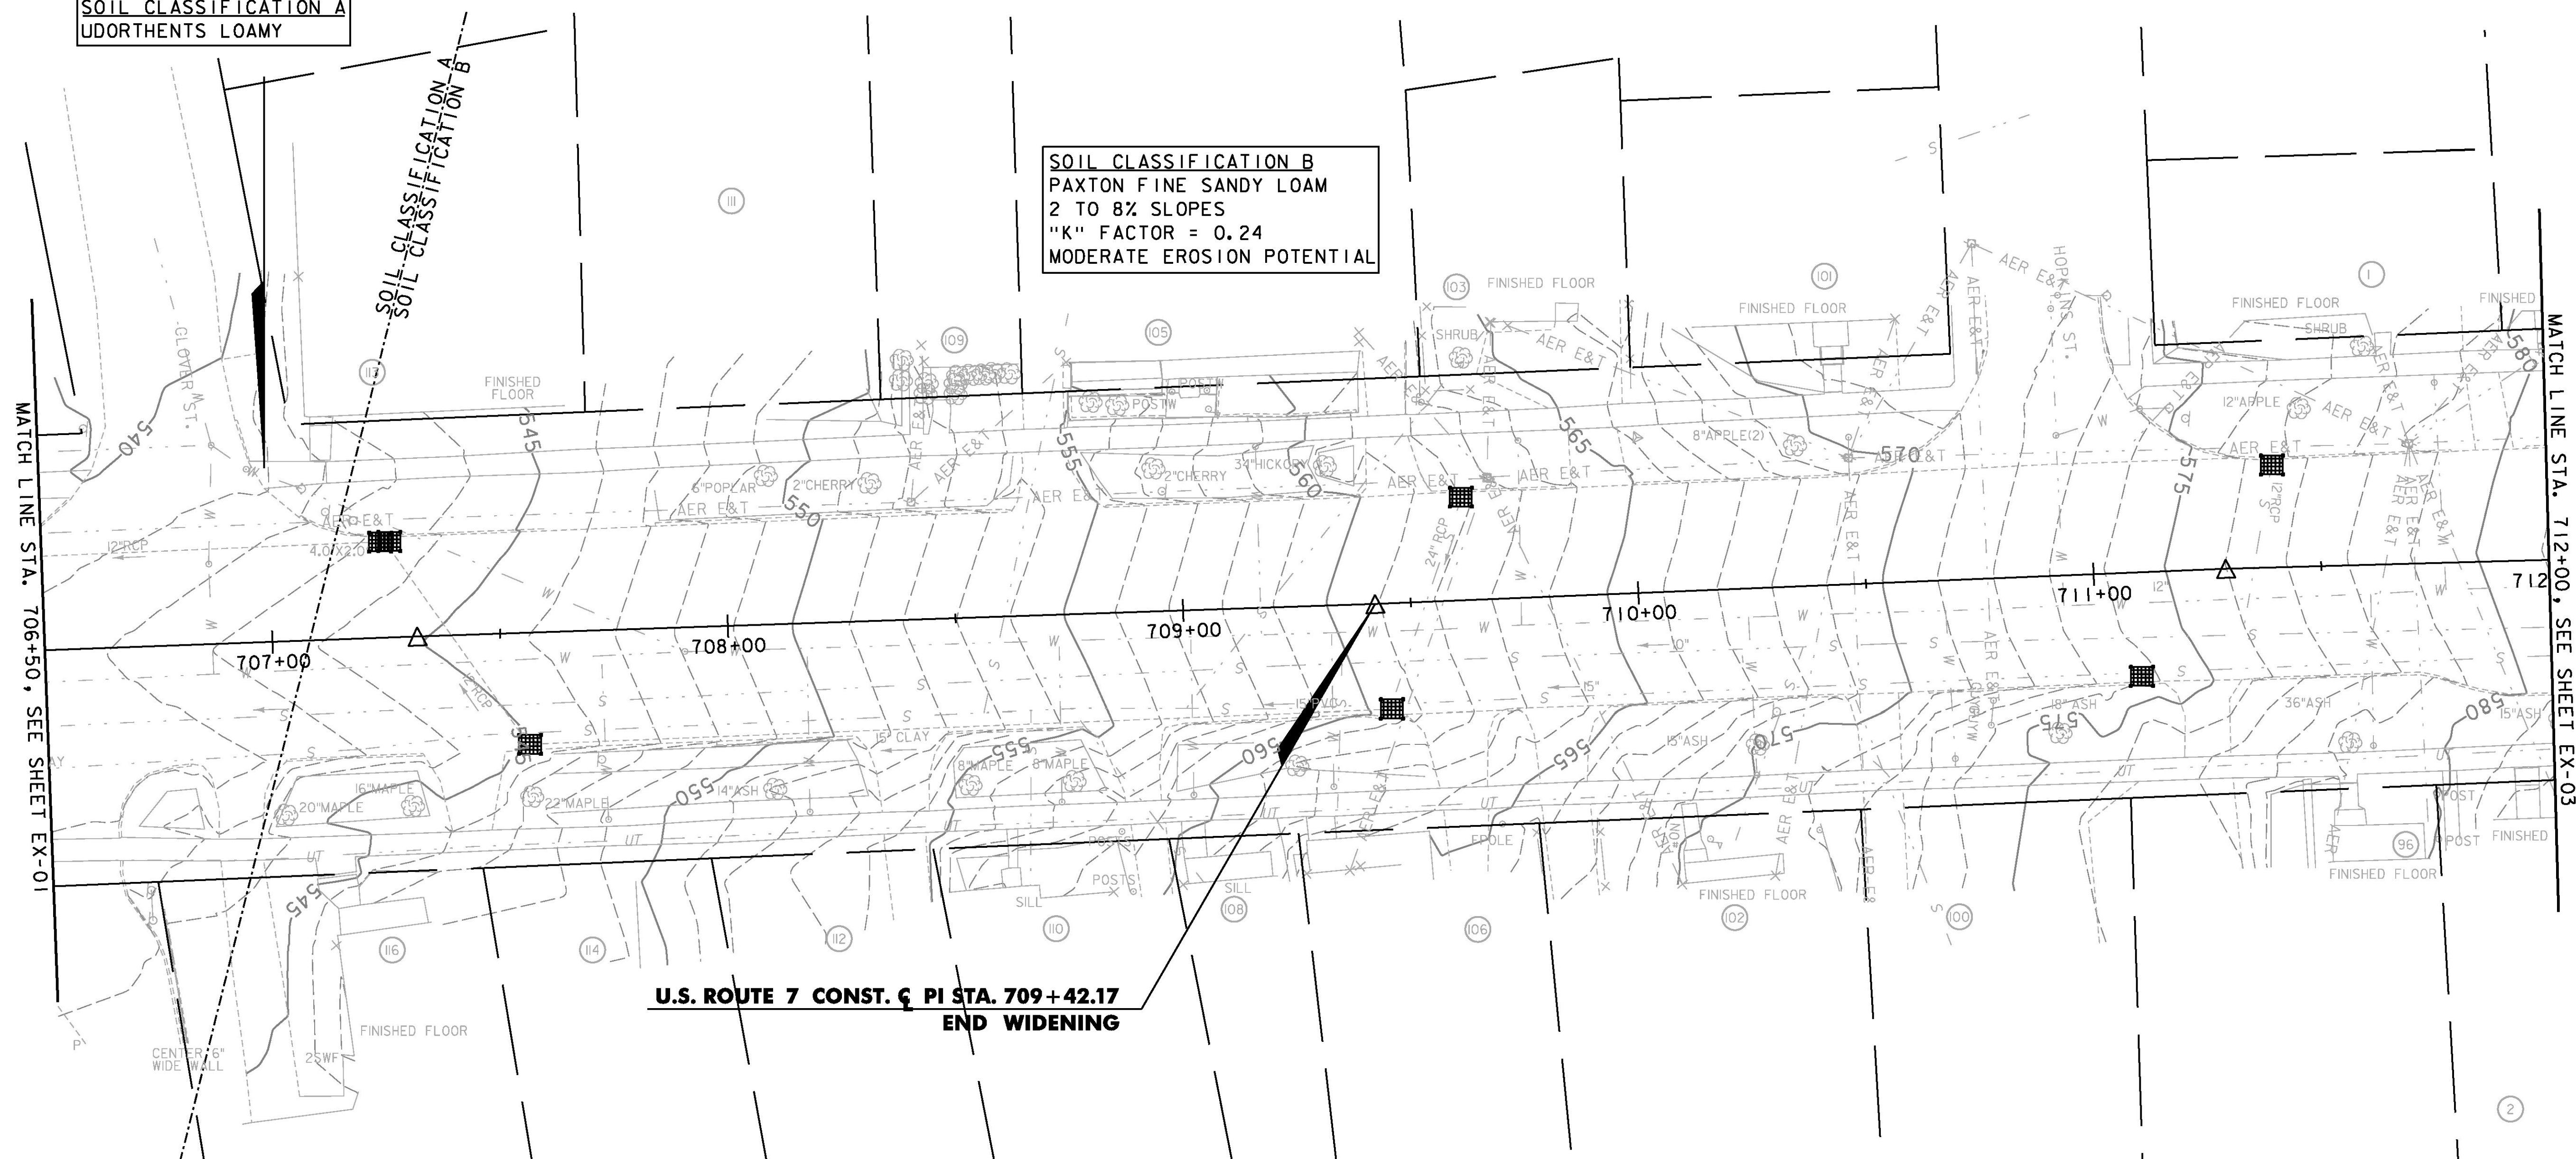

**U.S. ROUTE 7 CONST. & PI STA. 709+42.17
END WIDENING**

NOTE:

- 1. FOR NOTE AND LEGEND, SEE SHEET EX-01

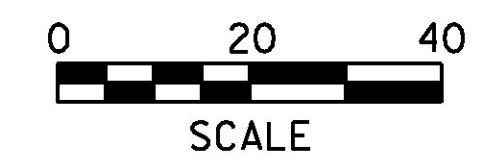

PROJECT NAME:	RUTLAND CITY
PROJECT NUMBER:	STP 019-3(57)
FILE NAME: ...\\PlotFiles\\rut_epsc_ex1st.dgn	PLOT DATE: 7/12/2013
PROJECT LEADER: GAE	DRAWN BY: PZA
DESIGNED BY: TFD	CHECKED BY: GAE
EPSC EXIST. CONDITIONS PLAN EX-02	
SHEET 316 OF 392	