


**COURT SQUARE & STA. CT 1+31.91
LIMIT OF WORK**

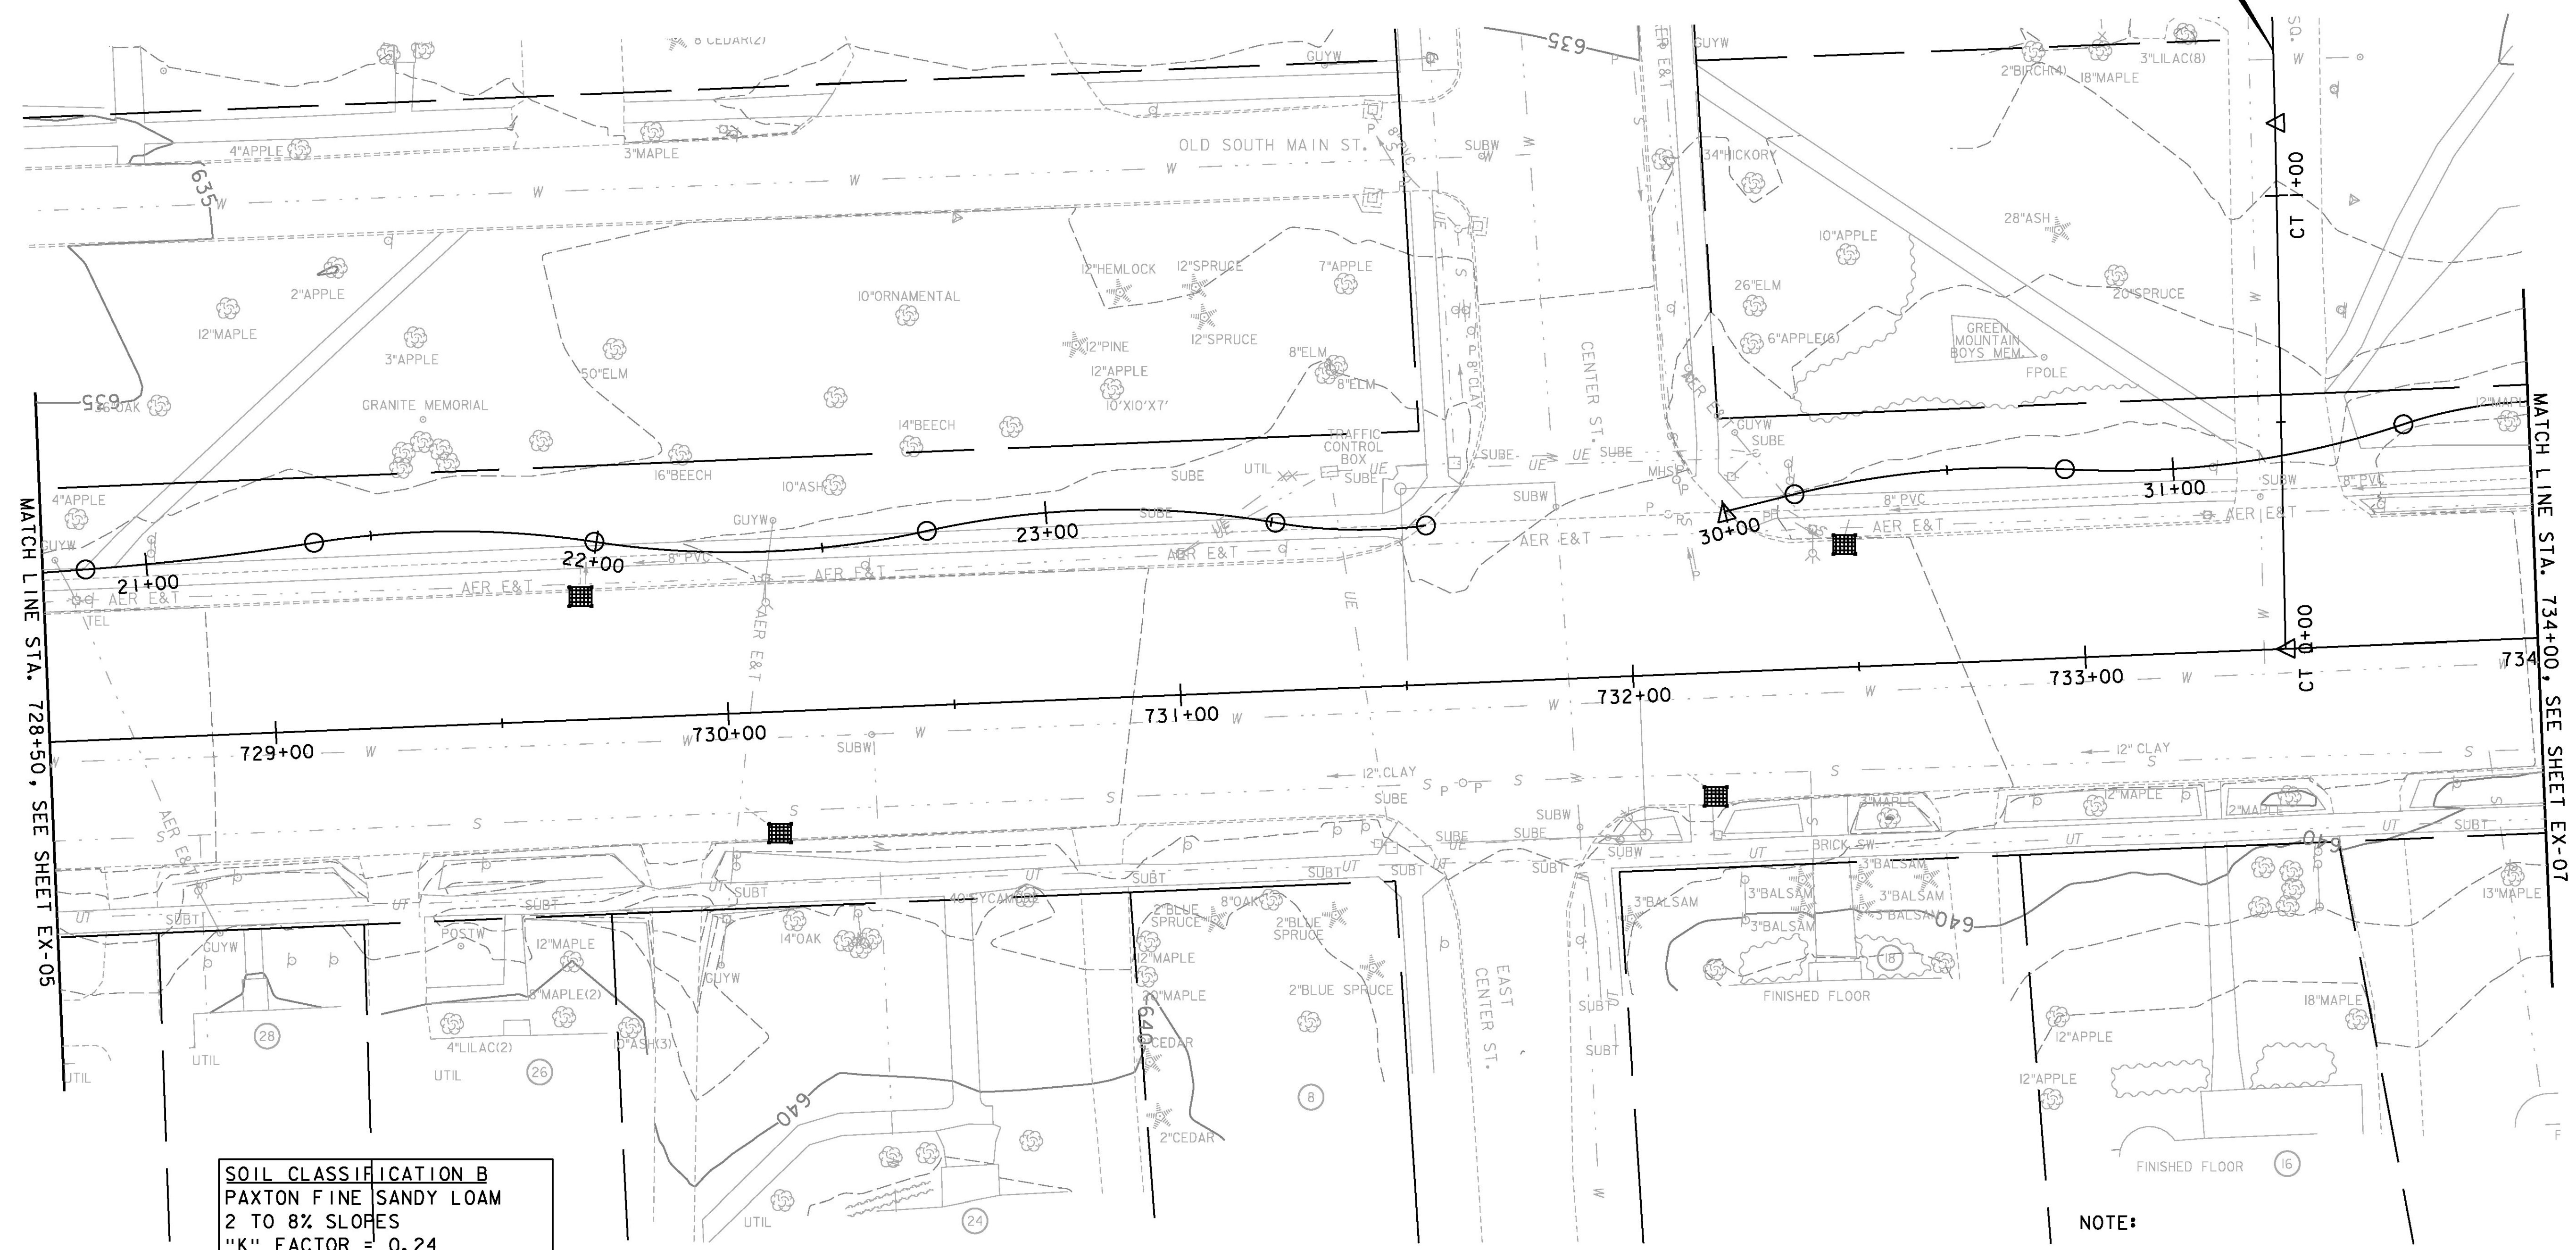


MATCH LINE STA. 728+50, SEE SHEET EX-05

MATCH LINE STA. 734+00, SEE SHEET EX-07

SOIL CLASSIFICATION B
PAXTON FINE SANDY LOAM
2 TO 8% SLOPES
"K" FACTOR = 0.24
MODERATE EROSION POTENTIAL

NOTE:
1. FOR NOTE AND LEGEND, SEE SHEET EX-01

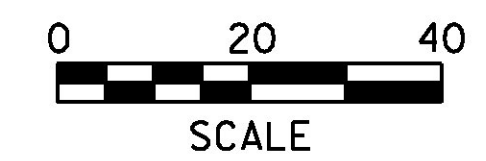

PROJECT NAME:	RUTLAND CITY
PROJECT NUMBER:	STP 019-3(57)
FILE NAME:	...\\PlotFiles\\rut_epsc_ex1st.dgn
PLOT DATE:	7/12/2013
PROJECT LEADER:	GAE
DRAWN BY:	PZA
DESIGNED BY:	TFD
CHECKED BY:	GAE
EPSC EXIST. CONDITIONS PLAN EX-06	SHEET 320 OF 392