



LEGEND

- AER E&T — AERIAL ELECTRIC & TELEPHONE
- W — WATER LINE
- S — SEWER LINE
- UT — UNDERGROUND TELEPHONE LINE
- P — PROPERTY LINE
- L — EXISTING R.O.W.
- ⊙ ⊙ ⊙ LIMITS OF SOIL DISTURBANCE
- ▭ TOPSOIL, SEED AND MULCH

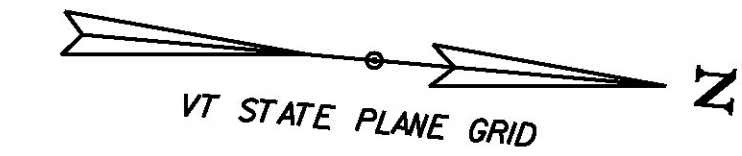

U.S. ROUTE 7 CONST. G PI STA. 702+39.63
BEGIN PROJECT
BEGIN WIDENING

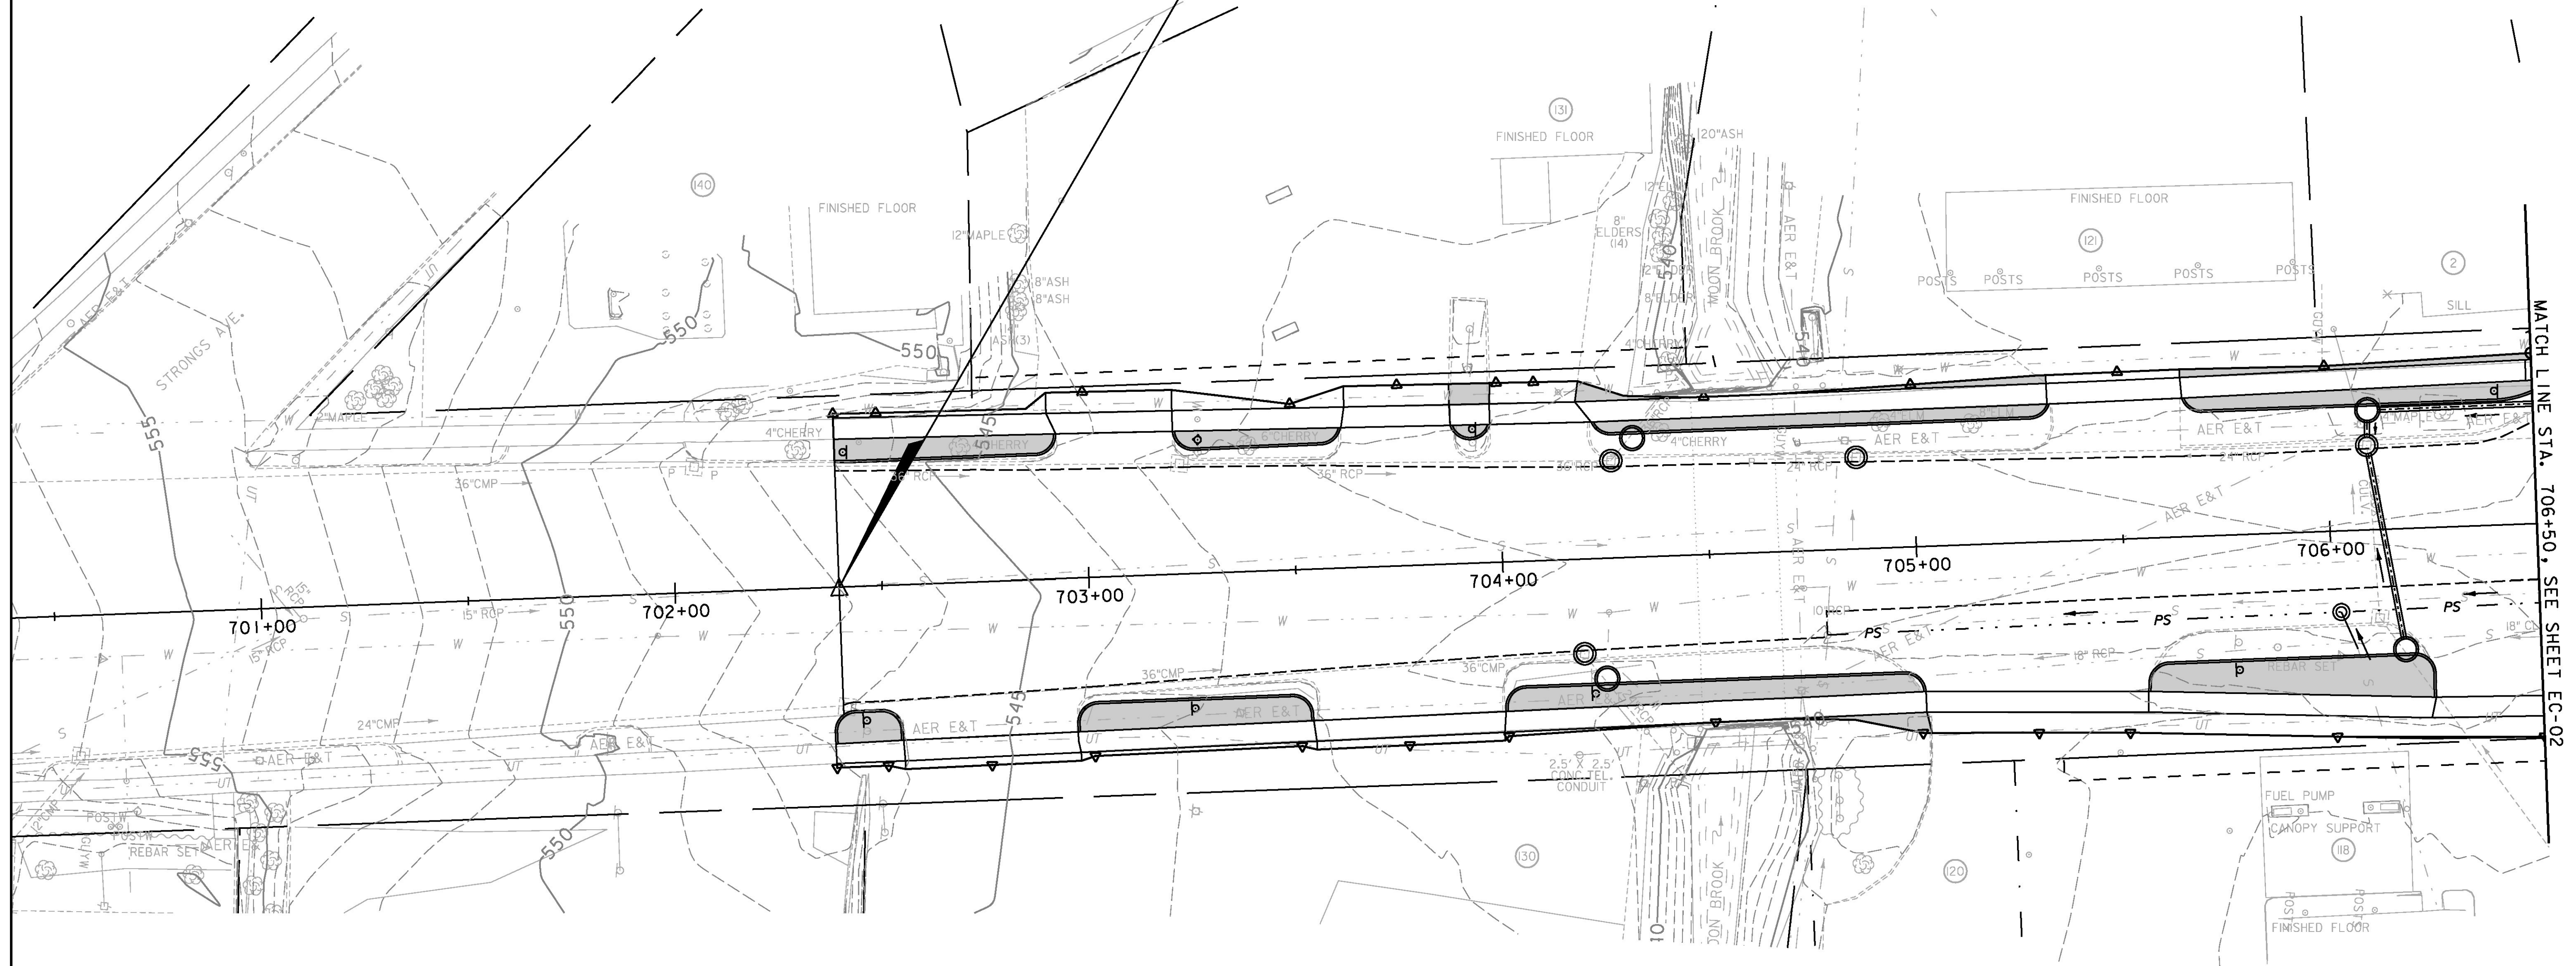

MATCH LINE STA. 706+50, SEE SHEET EC-02

NOTE:

1. FINISH GRADE CONTOURS ARE NOT SHOWN ON THESE PLANS. REFER TO CROSS SECTIONS FOR FINISH GRADE AND SLOPES.



PROJECT NAME:	RUTLAND CITY
PROJECT NUMBER:	STP 019-3(57)
FILE NAME: ...rut_epsc_stabilization.dgn	PLOT DATE: 7/12/2013
PROJECT LEADER: GAE	DRAWN BY: PZA
DESIGNED BY: TFD	CHECKED BY: GAE
EPSC FINAL STABILIZATION PLAN EF-01 SHEET 331 OF 392	