


**COURT SQUARE & STA. CT 1+31.91
LIMIT OF WORK**

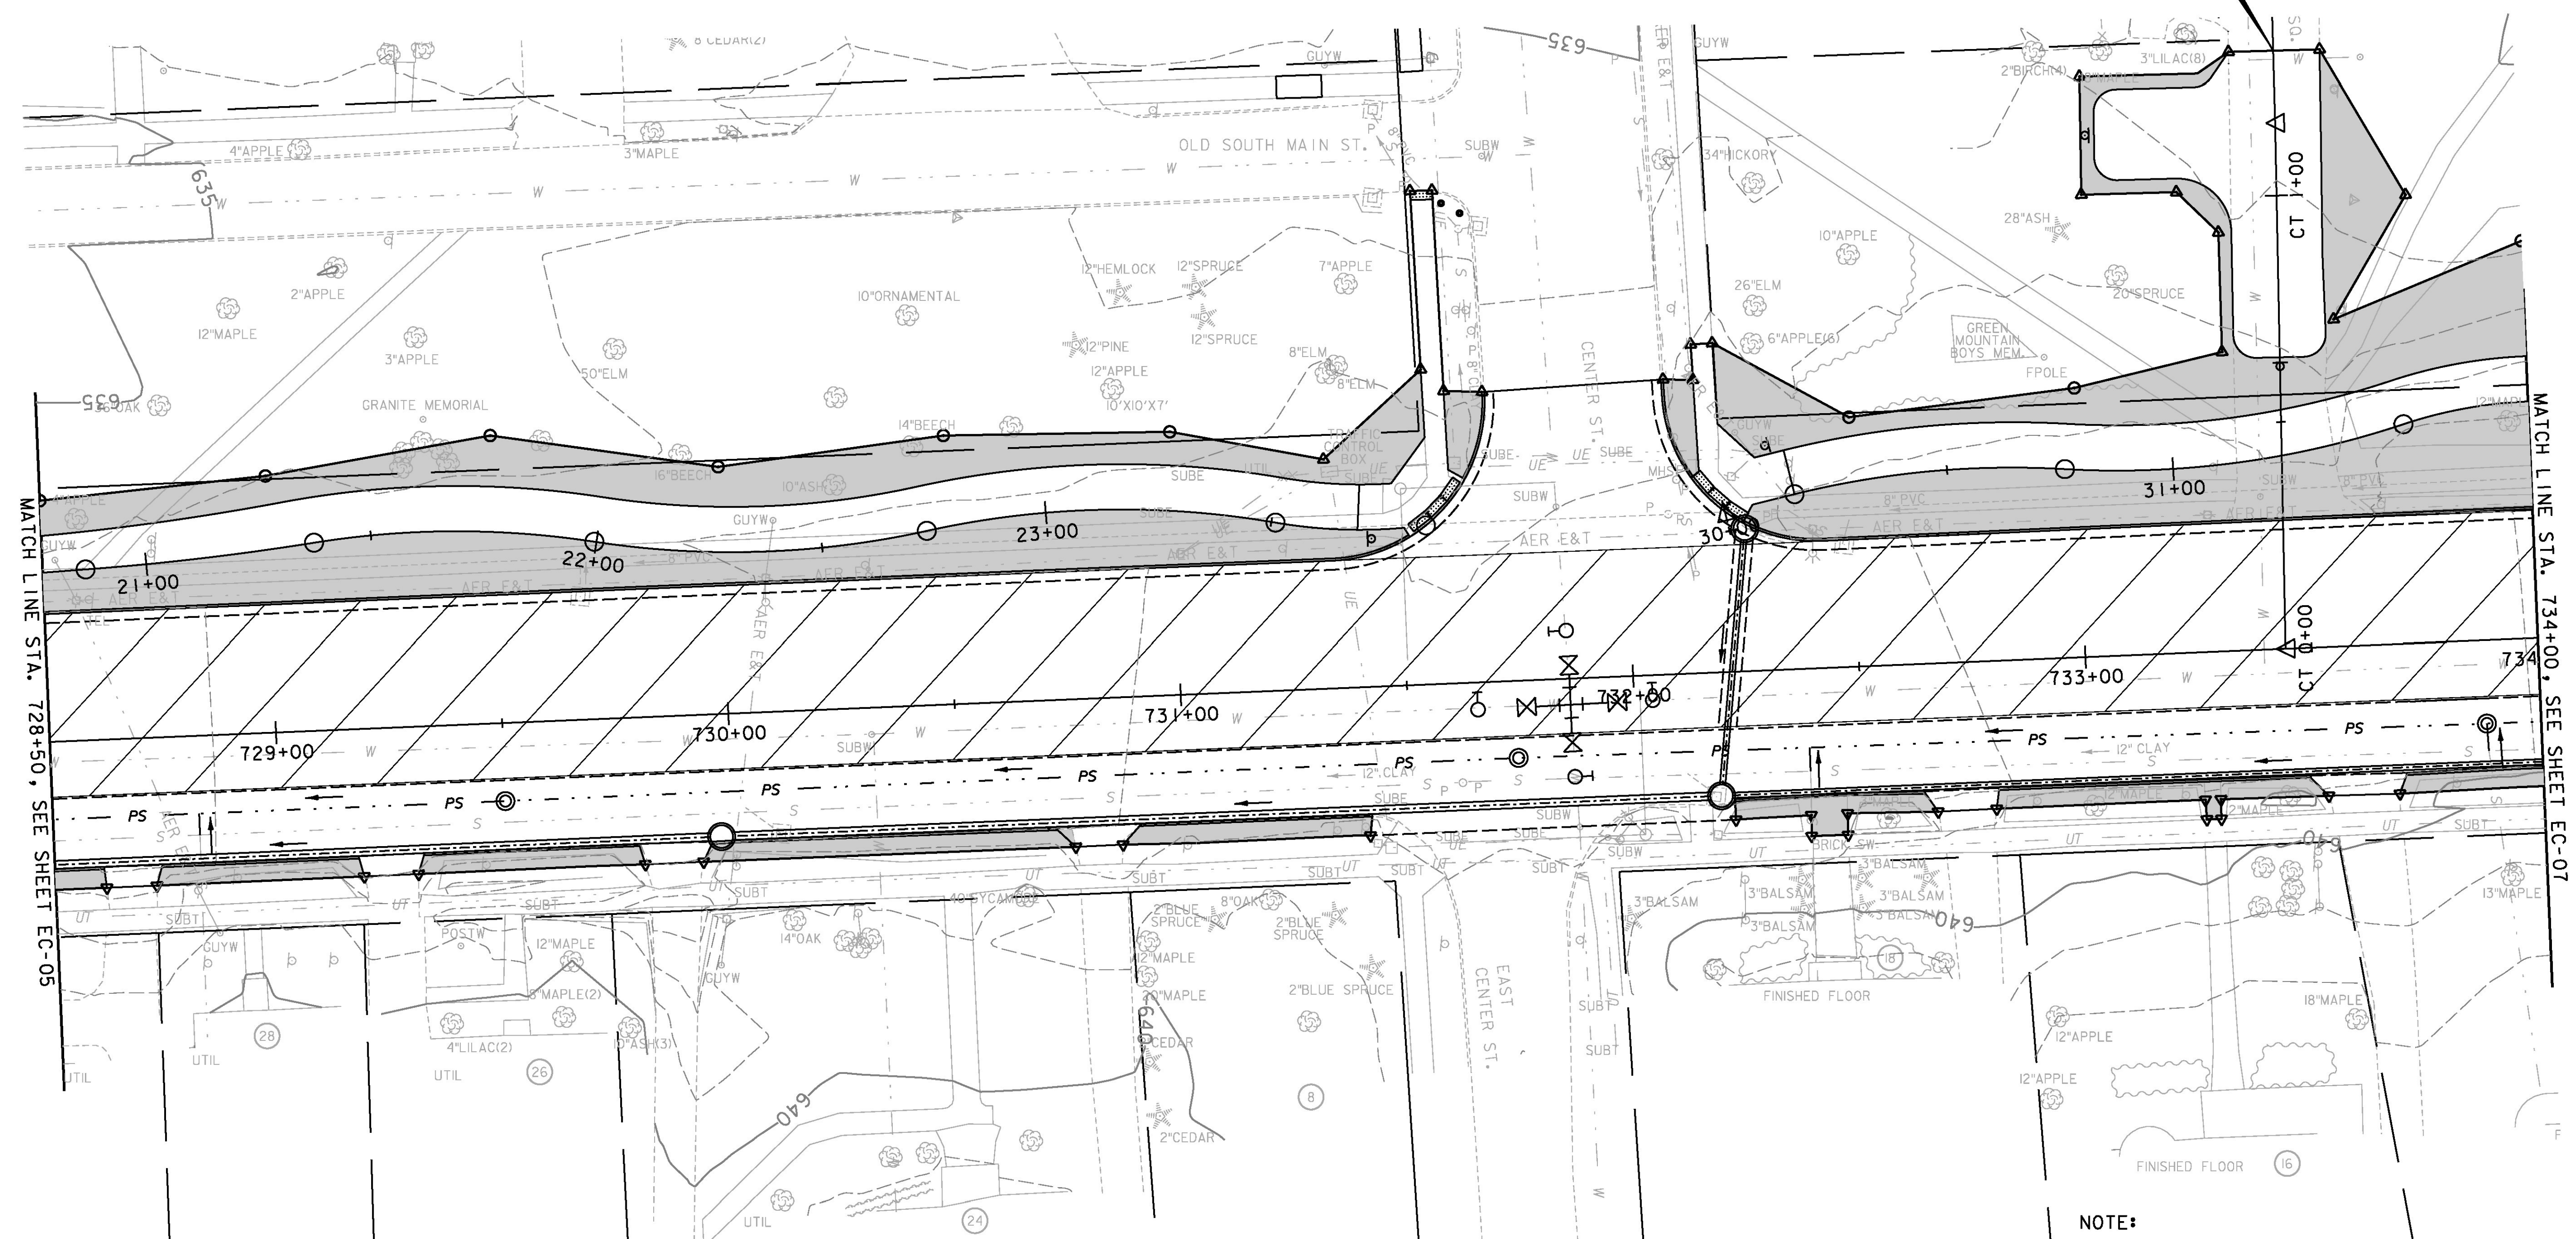


MATCH LINE STA. 728+50, SEE SHEET EC-05

MATCH LINE STA. 734+00, SEE SHEET EC-07

NOTE:

I. FOR NOTE AND LEGEND, SEE SHEET EF-01

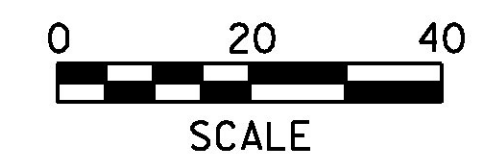

PROJECT NAME:	RUTLAND CITY
PROJECT NUMBER:	STP 019-3(57)
FILE NAME: ...rut_epsc_stabilization.dgn	PLOT DATE: 7/12/2013
PROJECT LEADER: GAE	DRAWN BY: PZA
DESIGNED BY: TFD	CHECKED BY: GAE
EPSC FINAL STABILIZATION PLAN EF-06 SHEET 336 OF 392	