



MATCH LINE STA. 53+50, SEE SHEET EC-08

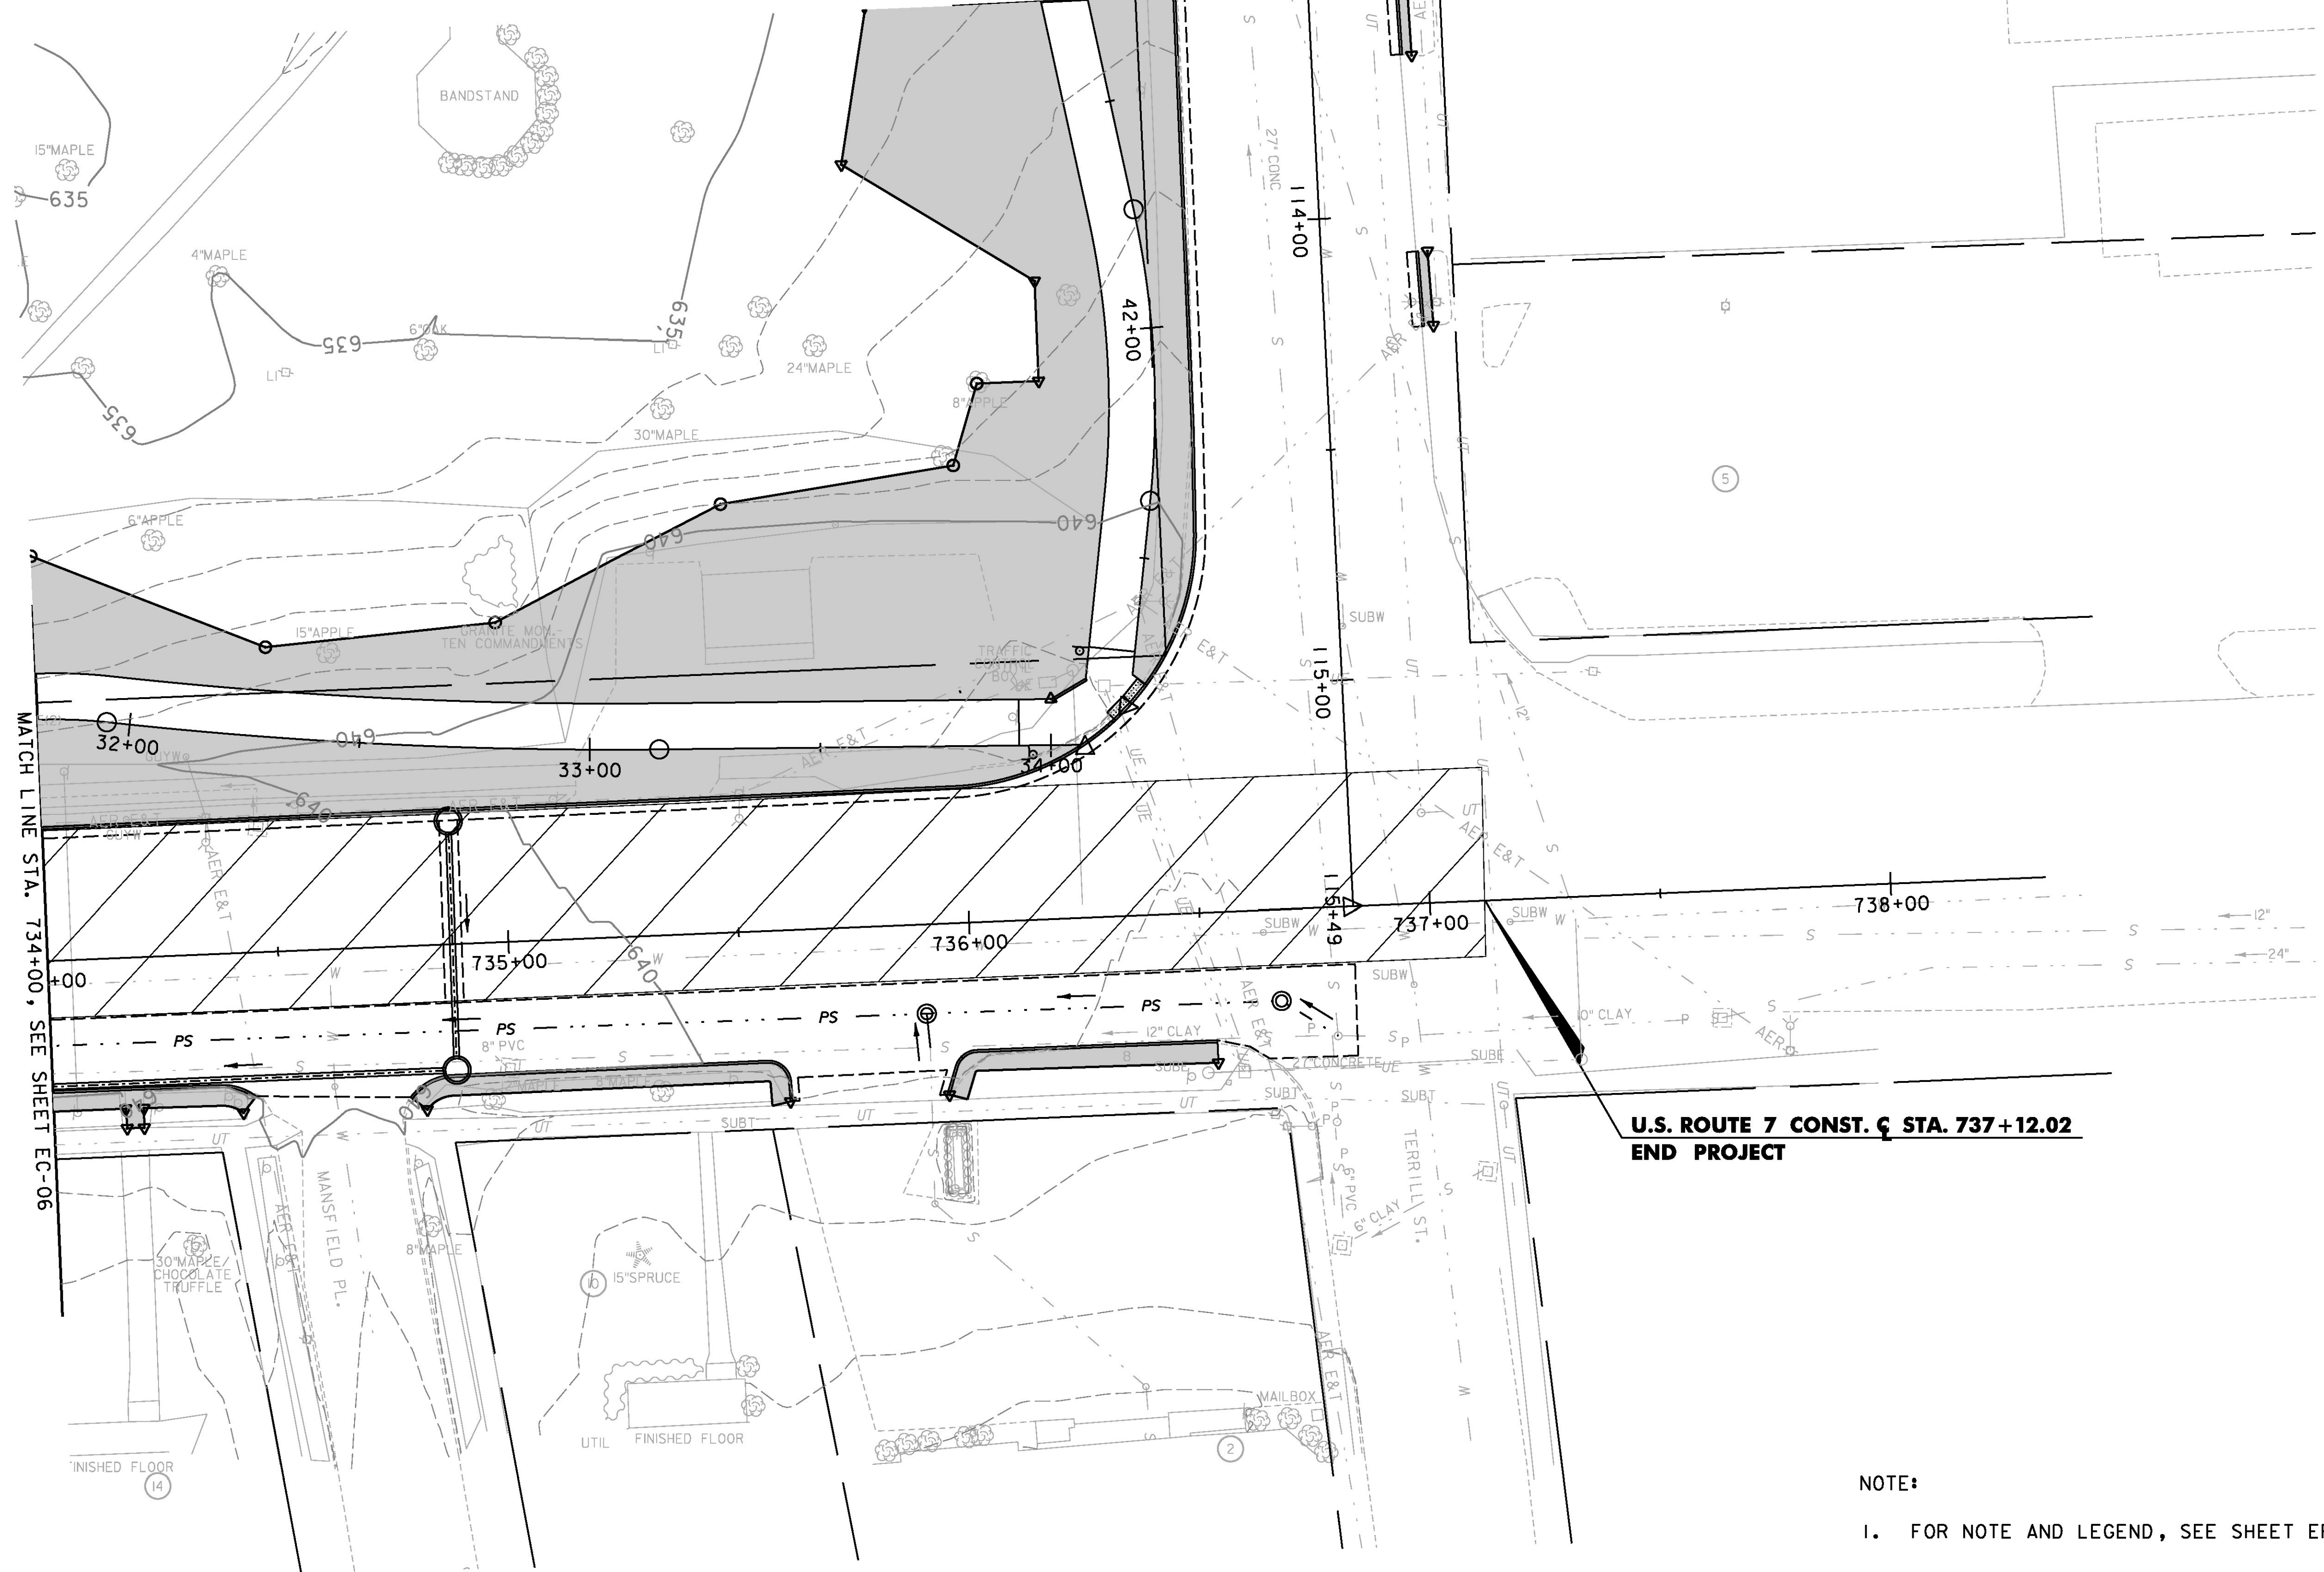

MATCH LINE STA. 734+00, SEE SHEET EC-06

**U.S. ROUTE 7 CONST. Ç STA. 737+12.02
END PROJECT**

NOTE:
I. FOR NOTE AND LEGEND, SEE SHEET EF-01

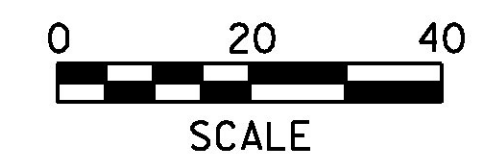

| | |
|---|----------------------|
| PROJECT NAME: | RUTLAND CITY |
| PROJECT NUMBER: | STP 019-3(57) |
| FILE NAME: ...\\rut_epsc_stabilization.dgn | PLOT DATE: 7/12/2013 |
| PROJECT LEADER: GAE | DRAWN BY: PZA |
| DESIGNED BY: TFD | CHECKED BY: GAE |
| EPSC FINAL STABILIZATION PLAN EF-07 SHEET 337 OF 392 | |