



REMOVING SIGNS  
AS SHOWN - 1 EACH

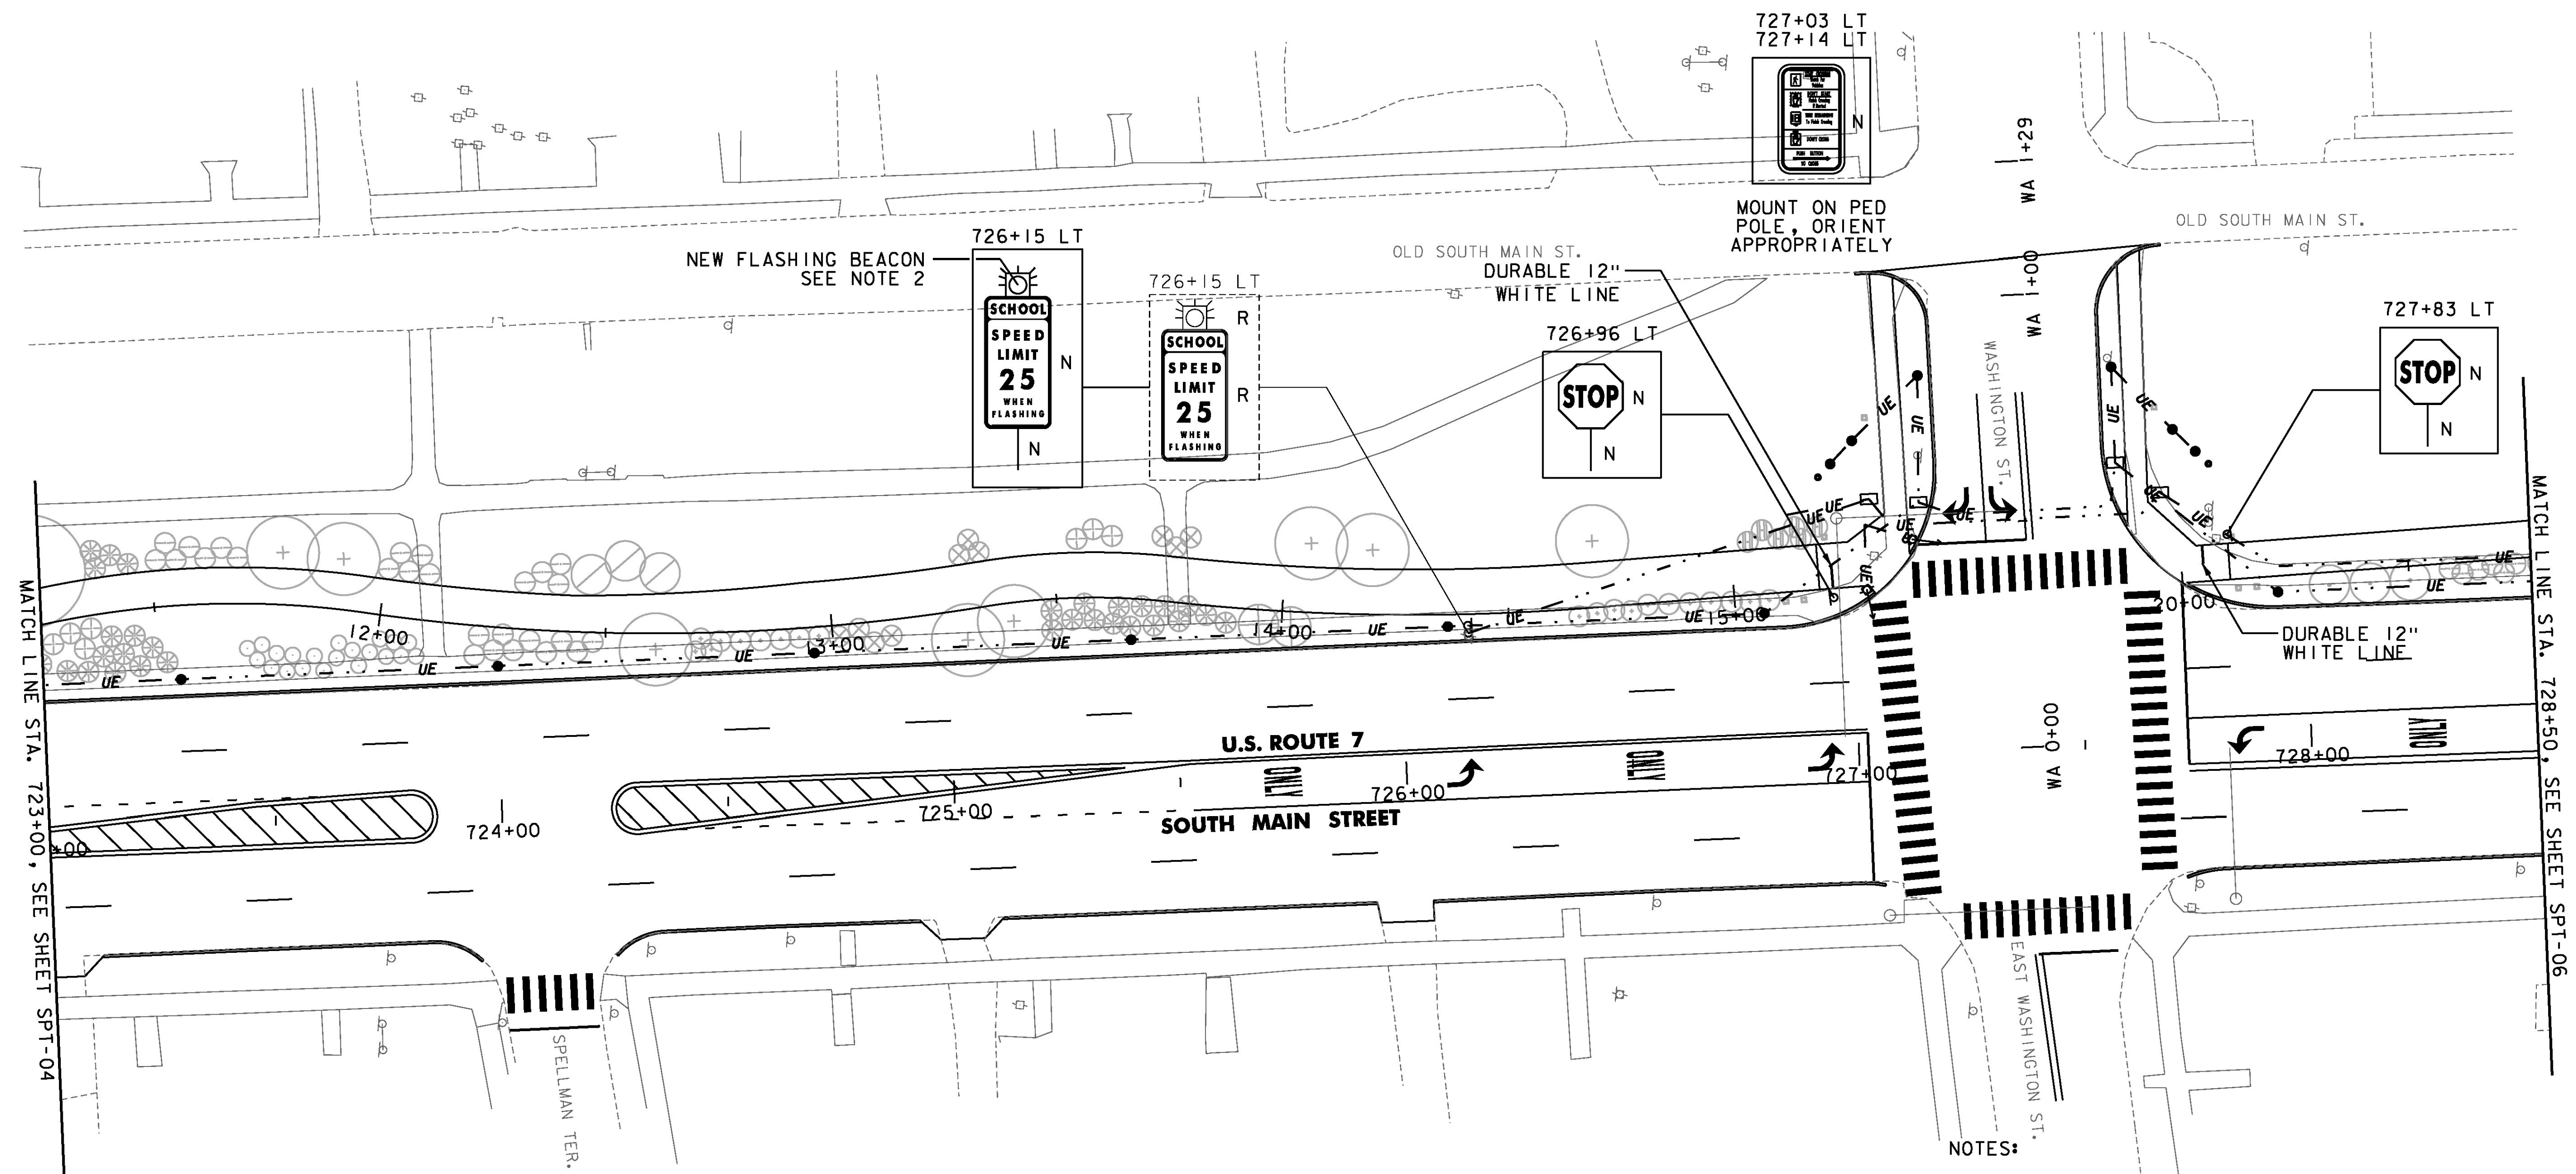

- NOTES:
- FOR NOTES AND LEGEND, SEE SHEET SM-01.
  - REMOVE EXISTING FLASHING BEACON, POLE, FOUNDATION AND WIRING. REMOVAL OF ALL ITEMS SHALL BE CONSIDERED INCIDENTAL TO ITEM 678.16. REMOVAL OF THE EXISTING SIGN SHALL BE PAID AS ITEM 675.50. A NEW FLASHING BEACON SHALL BE INSTALLED ABOVE NEW SIGN SHOWN. THE BEACON SHALL BE PAID UNDER ITEM 678.16. THE NEW SIGN AND POSTS SHALL BE PAID AS ITEMS 675.20 AND 675.341, RESPECTIVELY. THE FLASHING BEACON SHALL BE INSTALLED PER VTRANS STANDARD DETAIL E-106. REFER TO LE-02 FOR BEACON POWER SOURCE INFORMATION.

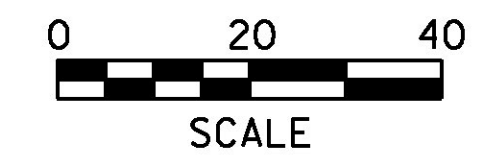

PROJECT NAME:	RUTLAND CITY
PROJECT NUMBER:	STP 019-3(57)
FILE NAME: ...\PlotFiles\rut_s+pvtplan.dgn	PLOT DATE: 7/12/2013
PROJECT LEADER: GAE	DRAWN BY: PZA
DESIGNED BY: TFD	CHECKED BY: GAE
<b>SIGNING &amp; MARKING PLAN SM-05</b>	
SHEET 347 OF 392	