




MATCH LINE STA. 113+50, SEE SHEET SPT-08

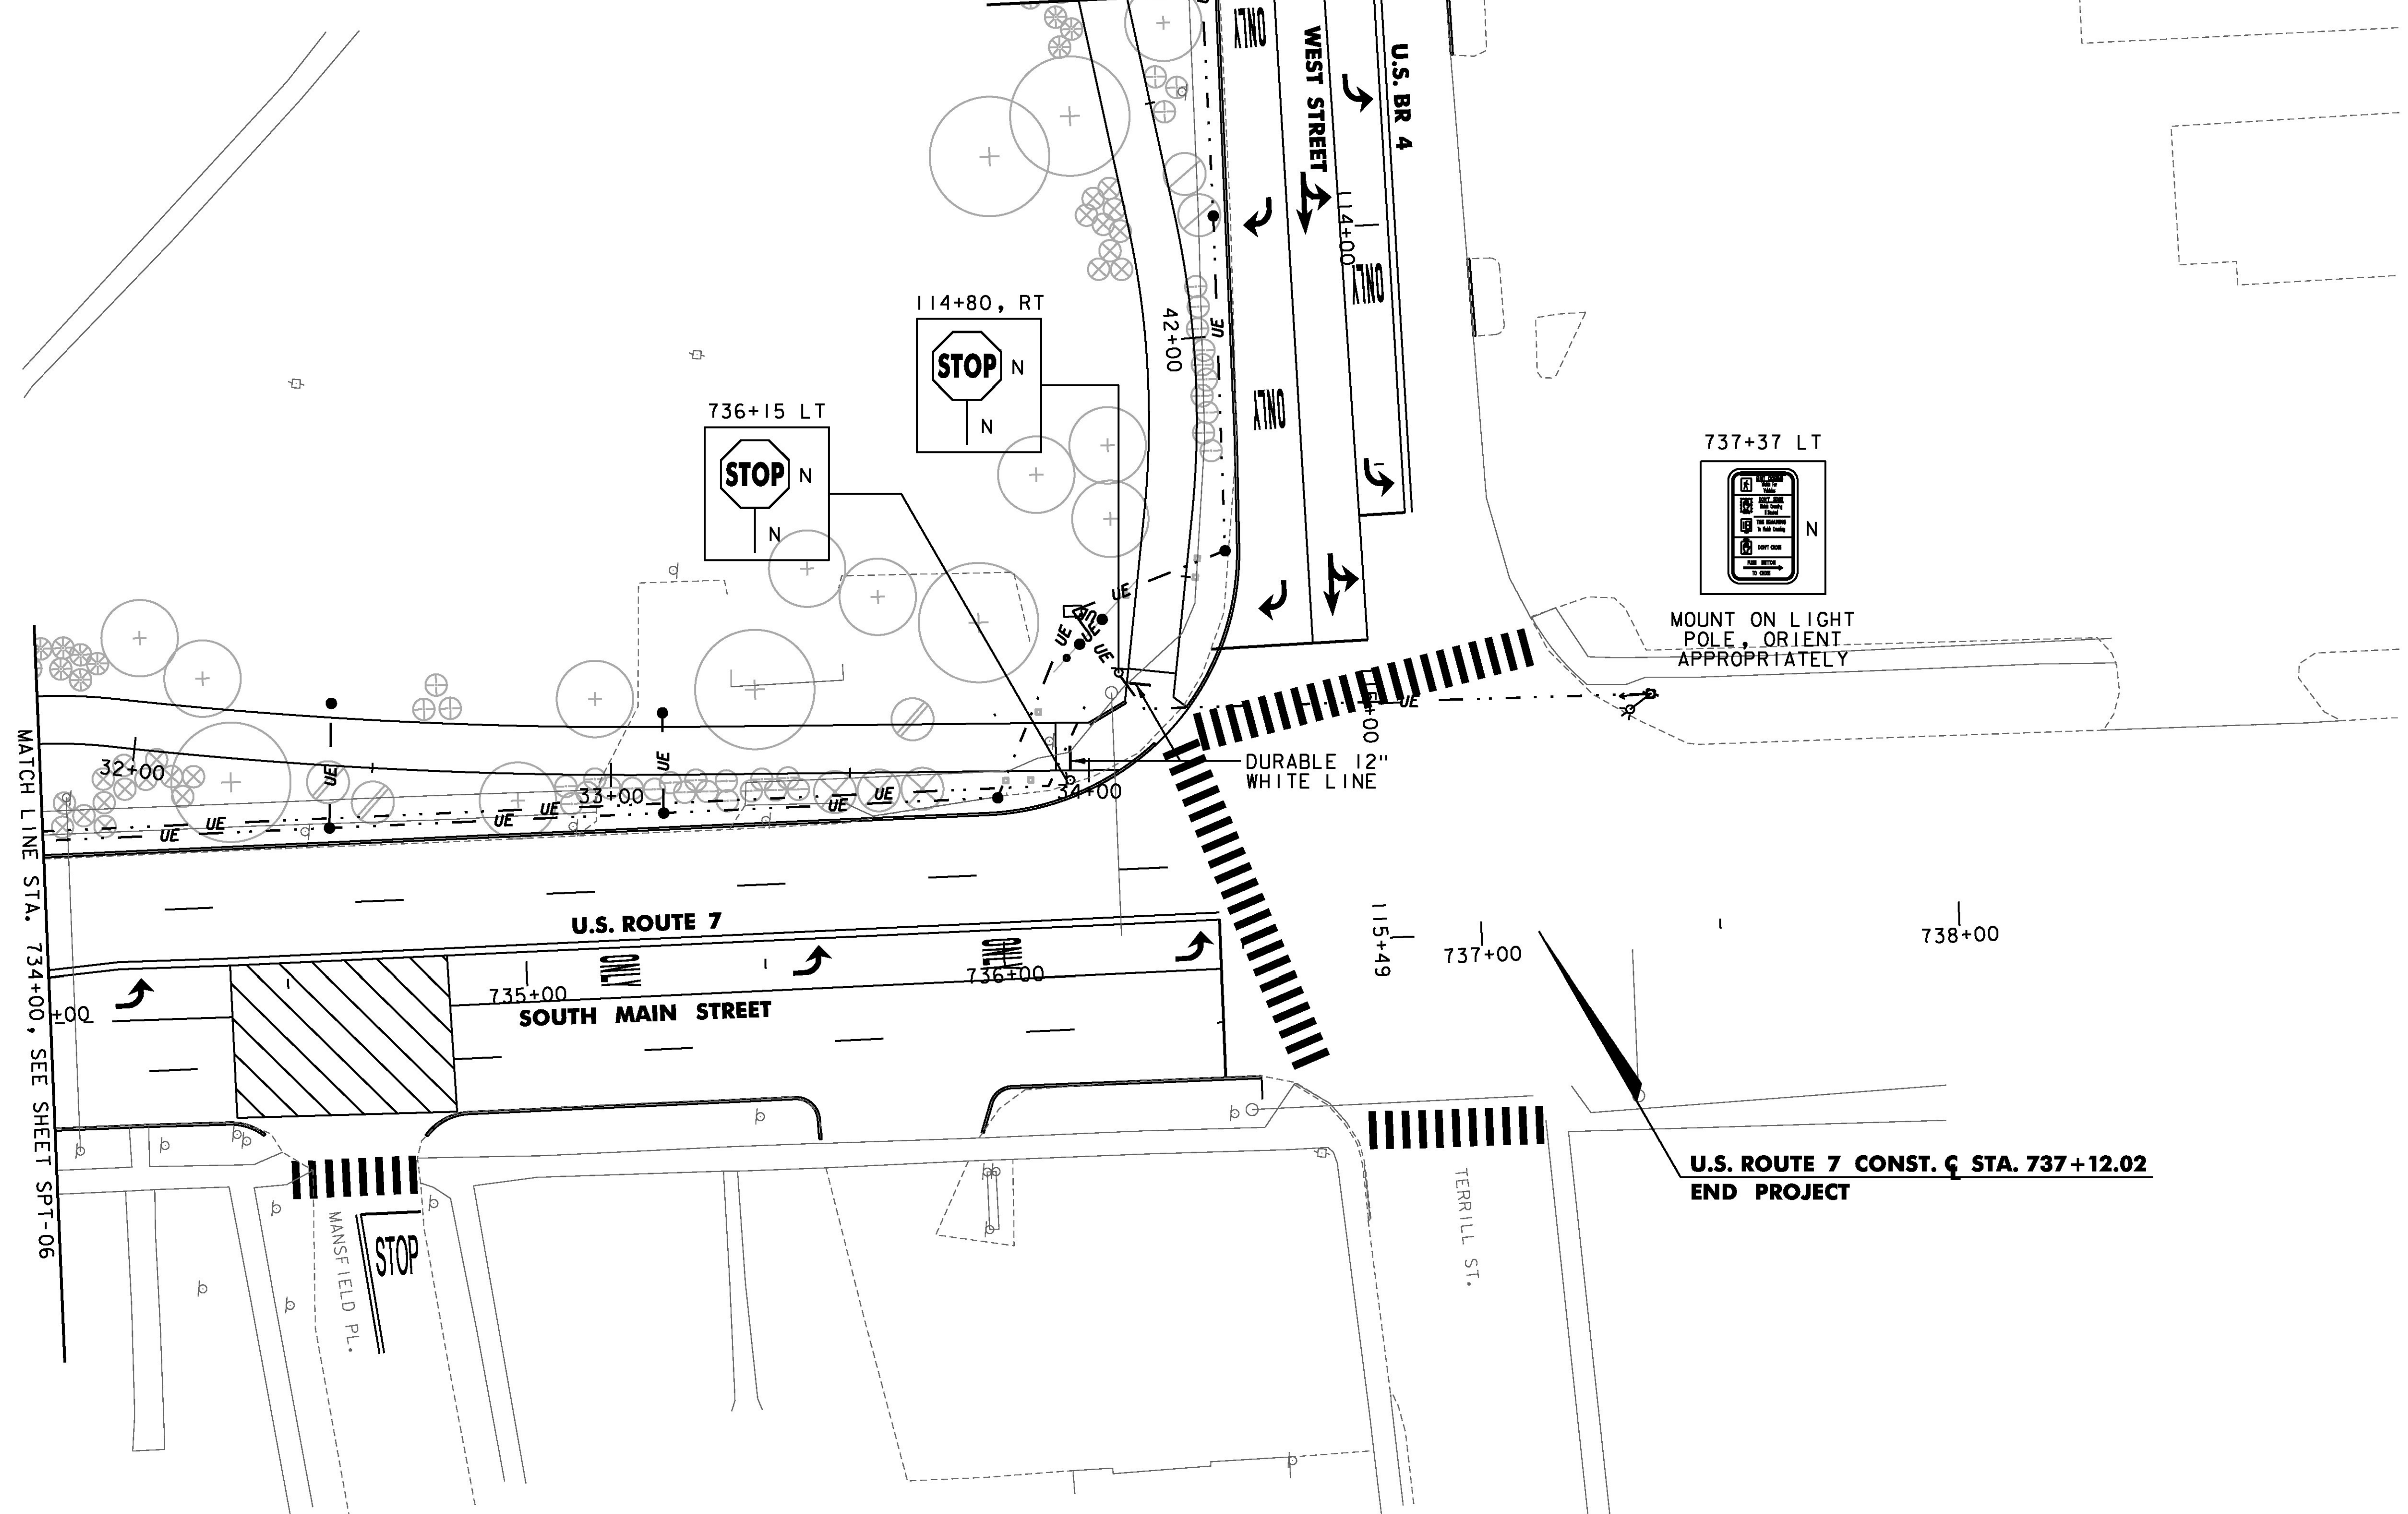

MATCH LINE STA. 734+00, SEE SHEET SPT-06

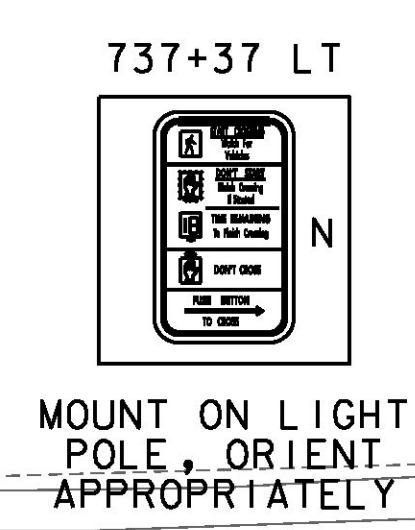

NOTE:  
1. FOR NOTES AND LEGEND, SEE SHEET SM-01

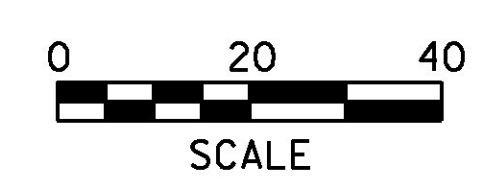

PROJECT NAME:	RUTLAND CITY
PROJECT NUMBER:	STP 019-3(57)
FILE NAME: ...\\PlotFiles\\rut_s+pvtplan.dgn	PLOT DATE: 7/12/2013
PROJECT LEADER: GAE	DRAWN BY: PZA
DESIGNED BY: TFD	CHECKED BY: GAE
<b>SIGNING &amp; MARKING PLAN SM-07</b>	SHEET 349 OF 392