

LAMOILLE RIVER

NOTES:




1. ALL INLETS ARE TO BE PROTECTED. SEE SHEET 25.
2. CONSTRUCTION ENTRANCE TO BE DETERMINED IN THE FIELD. SHALL BE CONSTRUCTED PER SHEET 26.
3. FINAL CONTOURS ARE TO BE TAKEN FROM CROSS SECTIONS.

EROSION MATTING - JUTE

197+60 - 205+40 LT
198+20 - 205+20 RT

LEGEND

- SILT FENCE
- PDF PDF
- x-x-x-x SNOW FENCE (MOD. - ARCH)

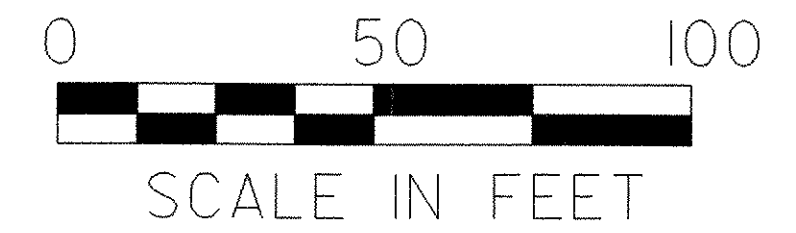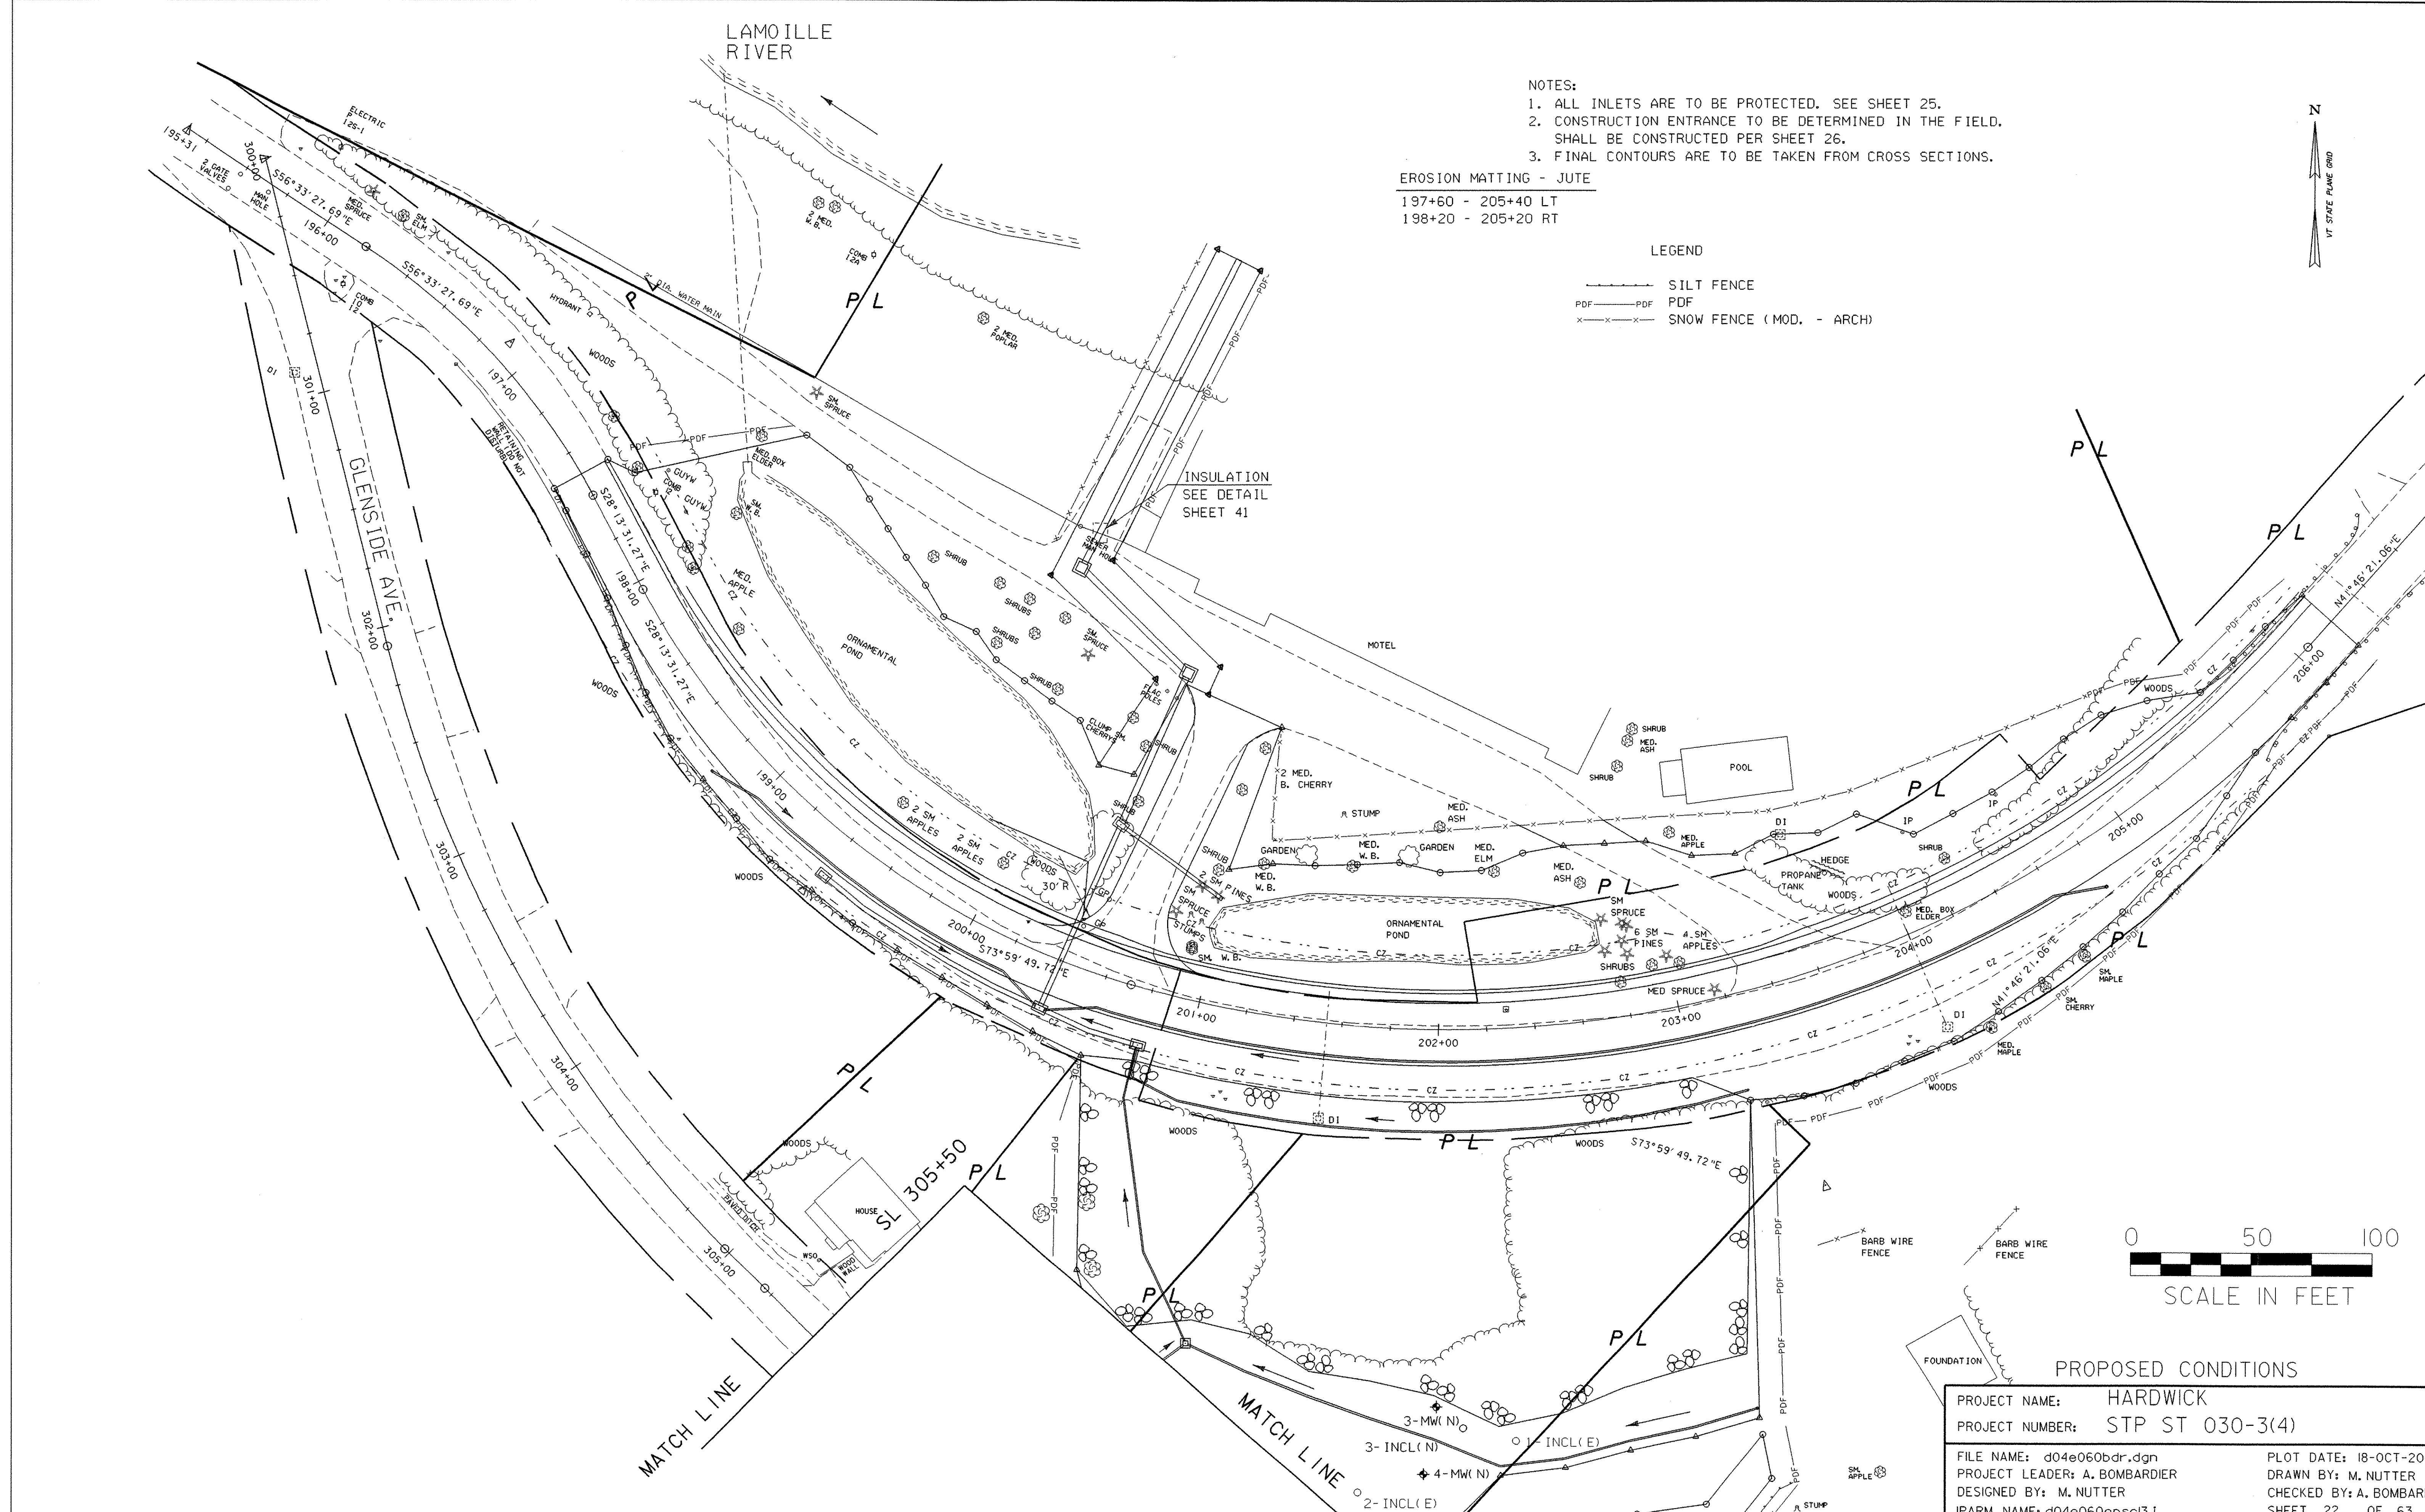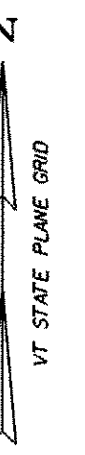

PROPOSED CONDITIONS

PROJECT NAME:	HARDWICK
PROJECT NUMBER:	STP ST 030-3(4)
FILE NAME:	d04e060bdr.dgn
PROJECT LEADER:	A. BOMBARDIER
DESIGNED BY:	M. NUTTER
IPARM NAME:	d04e060epscl3.1
PLOT DATE:	18-OCT-2005
DRAWN BY:	M. NUTTER
CHECKED BY:	A. BOMBARDIER
SHEET	22 OF 63