

TEMPORARY 4" WHITE LINE, PAINT
 STA 131+50 TO 137+00 SOLID LT
 STA 131+50 TO 137+00 SOLID RT
 STA 135+25 TO 136+25 DOTTED RT
 STA 136+25 TO 137+00 SOLID RT

DURABLE 4" WHITE LINE, THERMOPLASTIC
 STA 131+50 TO 137+00 SOLID LT
 STA 131+50 TO 137+00 SOLID RT

DURABLE 4" WHITE LINE, TYPE ITAPE
 STA 135+25 TO 136+25 DOTTED RT
 STA 136+25 TO 137+00 SOLID RT

TEMPORARY 4" YELLOW LINE, PAINT
 DURABLE 4" YELLOW LINE, THERMOPLASTIC
 STA 131+50 TO 134+37 SOLID LT & RT
 STA 134+37 TO 136+25 DOUBLE SOLID LT
 STA 134+37 TO 136+25 DOUBLE SOLID RT
 STA 136+25 TO 137+00 SOLID LT

TEMPORARY 8" YELLOW LINE, PAINT
 DURABLE 8" YELLOW LINE, THERMOPLASTIC
 STA 134+52 TO 136+00 SOLID LT & RT (GORE)

TEMPORARY LETTER OR SYMBOL, PAINT
 STA 136+29 RT - LEFT TURN ARROW

DURABLE LETTER OR SYMBOL, TYPE ITAPE
 STA 136+29 RT - LEFT TURN ARROW
 STA 136+81 LT - "ONLY"

CHANGING ELEVATION OF DROP INLETS,
 CATCH BASINS OR MANHOLES

STA 132+55 RT (CB)
 STA 132+55 LT (CB)
 STA 134+12 LT (CB)
 STA 134+13 RT (CB)
 STA 136+06 LT (CB)
 STA 136+14 RT (CB)

CHANGING ELEVATION OF SEWER MANHOLES

STA 131+59 LT (SMH)
 STA 134+77 LT (SMH)
 STA 136+82 LT (SMH)

ADJUST ELEVATION OF VALVE BOX

STA 134+82 LT (WSO)


REHAB OF CB, DI
 132+55 LT

STEEL BEAM GUARDRAIL, GALVANIZED
 W/8 FEET POSTS
 STA 131+50 TO 137+00 RT

REMOVAL AND DISPOSAL OF GUARDRAIL
 STA 131+50 TO 137+00 RT

BITUMINOUS CONCRETE CURB, TYPE B
 STA 131+50 TO 137+00 RT

REMOVING SIGNS
 AS SHOWN - 15

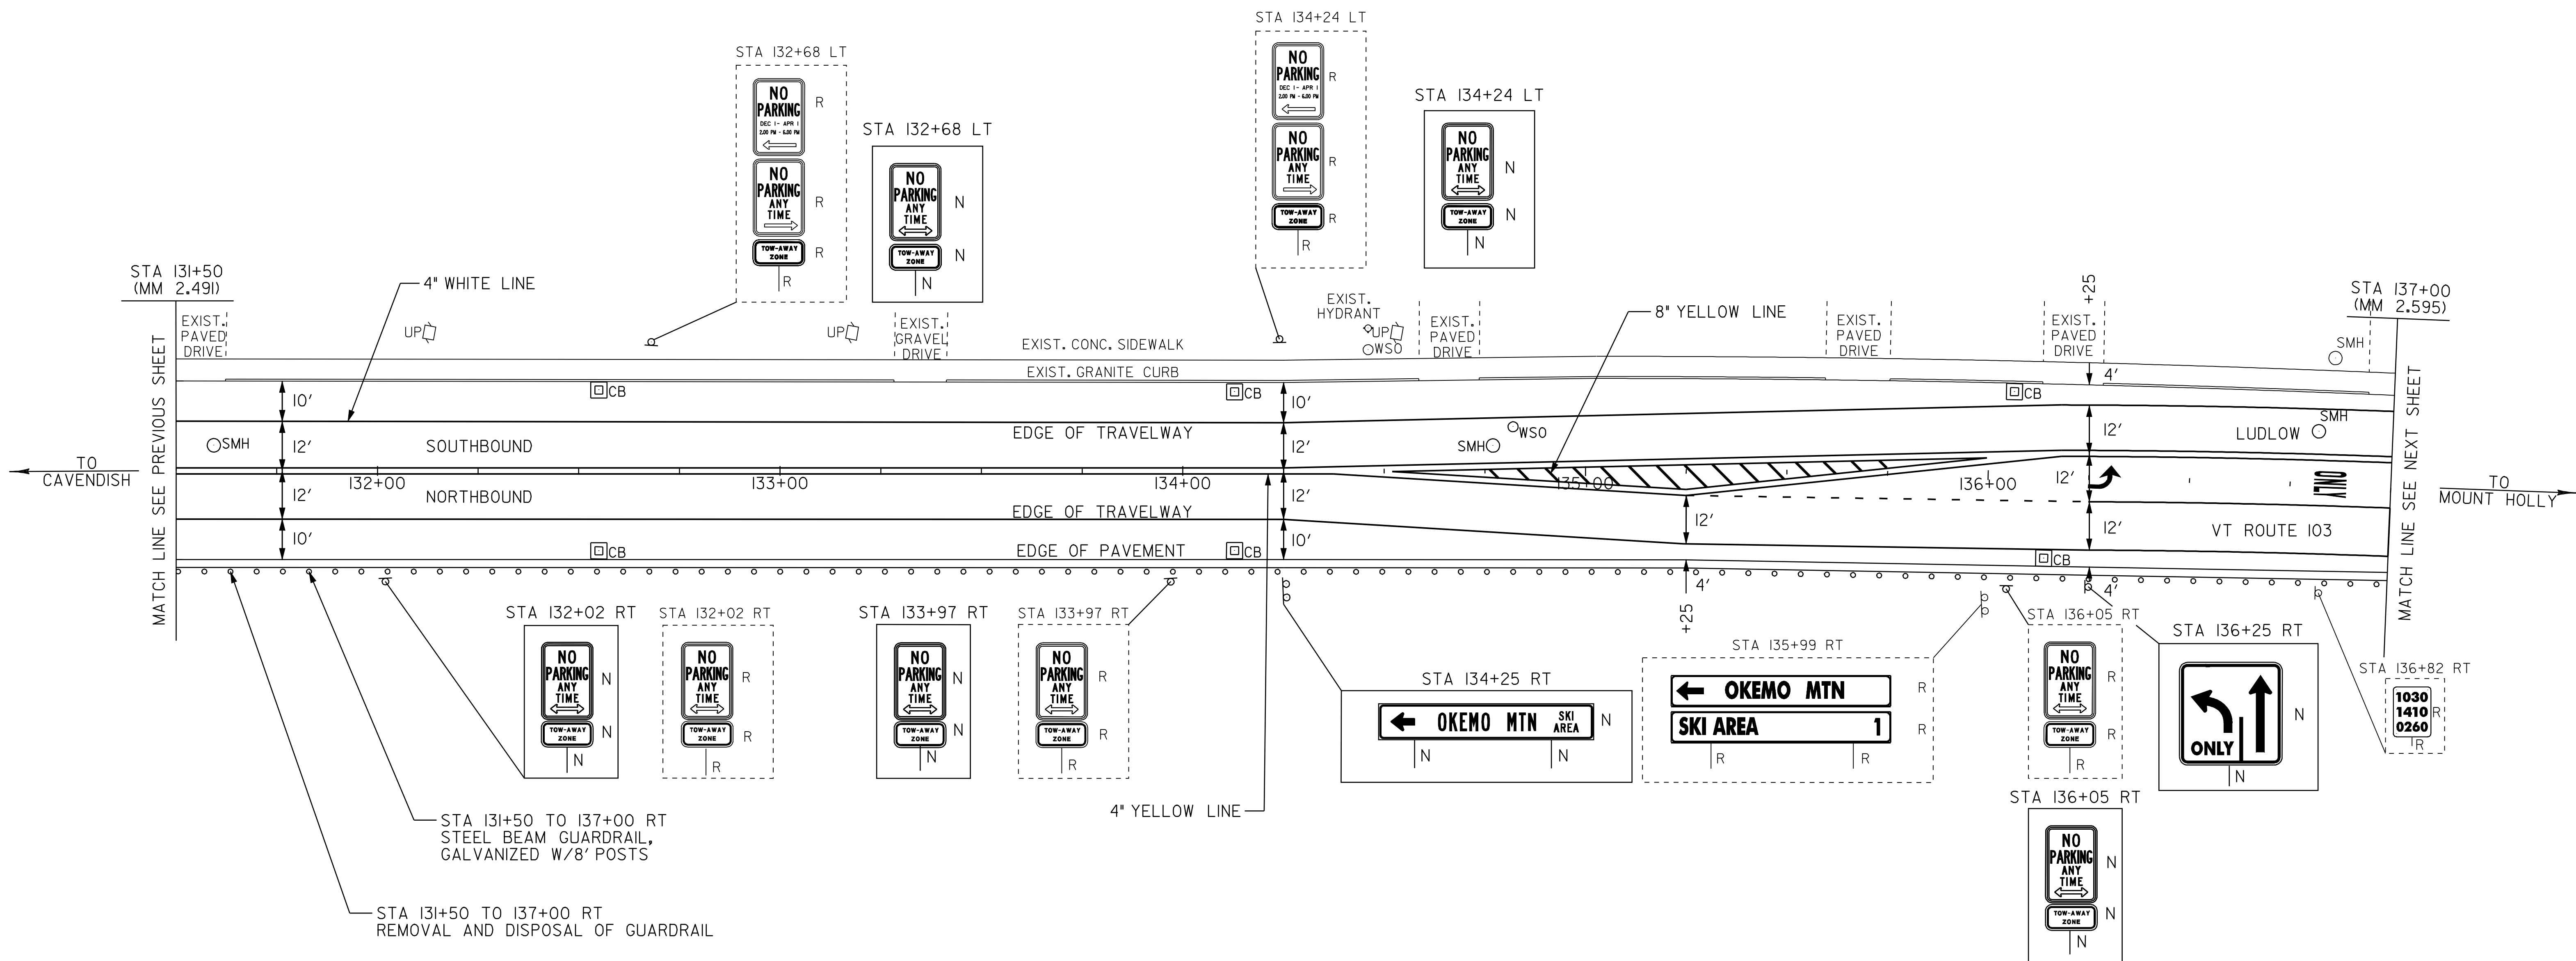

- LEGEND
- R = REMOVE EXISTING
 - S = SALVAGE
 - R&S = REMOVE AND SALVAGE
 - N = NEW
 - RET = RETAIN
 - B-B = BACK TO BACK
 - = NEW RAIL
 - — — = EXISTING RAIL

PAVING PROJECT LAYOUT #14

PROJECT:	LUDLOW	PROJECT NO.:	NH 2409(I)S
DESIGN FILE NAME:	/pave/05B008/pb008.dgn	PLOT DATE:	20-MAY-2010 14:3
IPARM FILE NAME:	pb008ld4.l	SURVEY DATE:	11/2005
SURVEYED BY:	CLD_ENGINEERS, INC	DRAWN BY:	MRS
SQUAD LEADER:	PIS	SHEET:	26 OF 51
CLD_REF_NO.:	05-0389		

NOT TO SCALE