

646.402 DURABLE 4 INCH WHITE LINE, THERMOPLASTIC  
 (ALL LINES WILL INCLUDE EDGE LINE BREAKS AND  
 RADIUS FOR TOWN HIGHWAYS)

NEW HAVEN:  
 STA 352+00.00 - STA 368+00.00 EDGE LINE LT & RT

646.602 TEMPORARY 4 INCH WHITE LINE, PAINT  
 (ALL LINES WILL INCLUDE EDGE LINE BREAKS AND  
 RADIUS FOR TOWN HIGHWAYS)


NEW HAVEN:  
 STA 352+00.00 - STA 368+00.00 EDGE LINE LT & RT

646.412 DURABLE 4 INCH YELLOW LINE, THERMOPLASTIC  
 (ALL LINES WILL INCLUDE C/L BREAKS FOR  
 TOWN HIGHWAYS) S=SOLID, D=DASHED

NEW HAVEN: LT C RT  
 STA 352+00.00 - STA 357+45.00 D - S  
 STA 357+45.00 - STA 358+78.00 S - S  
 STA 358+78.00 - STA 366+17.00 S - D  
 STA 366+17.00 - STA 368+00.00 - D -

646.612 TEMPORARY 4 INCH YELLOW LINE, PAINT  
 (ALL LINES WILL INCLUDE C/L BREAKS FOR  
 TOWN HIGHWAYS) S=SOLID, D=DASHED

NEW HAVEN: LT C RT  
 STA 352+00.00 - STA 357+45.00 D - S  
 STA 357+45.00 - STA 358+78.00 S - S  
 STA 358+78.00 - STA 366+17.00 S - D  
 STA 366+17.00 - STA 368+00.00 - D -

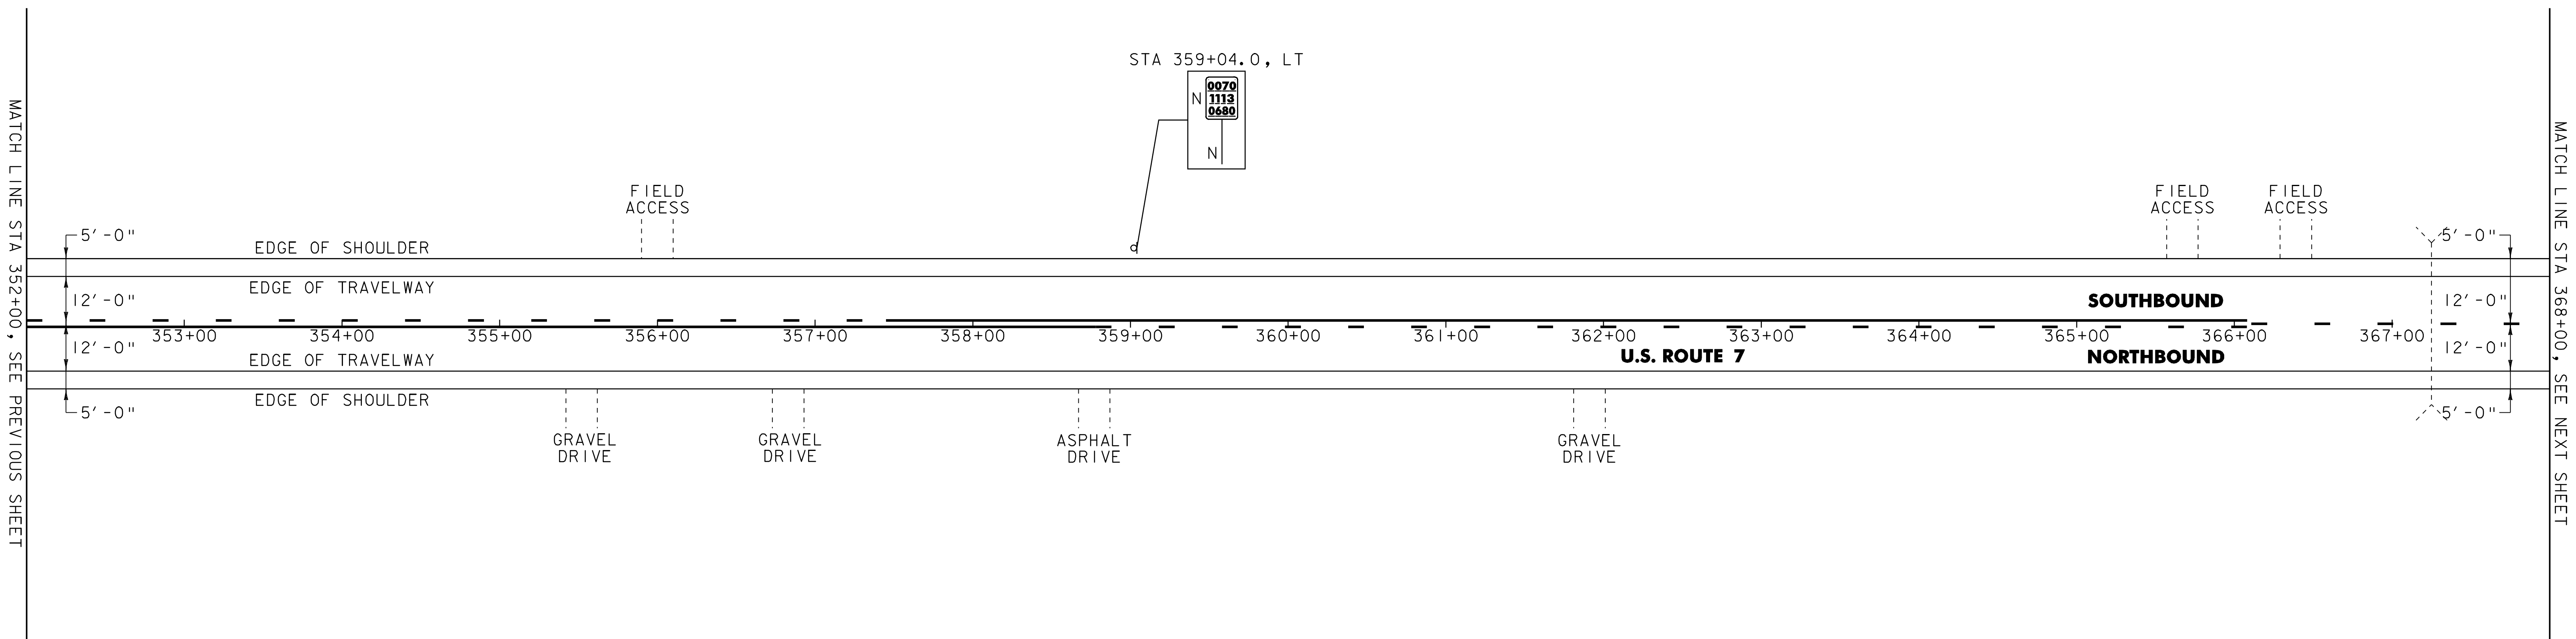

**SIGN LEGEND**  
 R = REMOVE  
 S = SALVAGE  
 N = NEW  
 RET = RETAIN  
 B-B = BACK TO BACK  
 EXISTING = - - - - -  
 NEW = \_\_\_\_\_

NOT TO SCALE

**PROJECT LAYOUT SHEET #3**

PROJECT NAME: NEW HAVEN - FERRISBURGH	PLOT DATE: 31-JUL-2009 15
PROJECT NUMBER: NH_2503(1)S	DRAWN BY: C.A.K.
FILE NAME: Q5b038.dgn	CHECKED BY: D.W.E.
DESIGNED BY: M.J.M.	SHEET 16 OF 87
IPARM FILE: P05b038103.i	