

646.402 DURABLE 4 INCH WHITE LINE, THERMOPLASTIC
 (ALL LINES WILL INCLUDE EDGE LINE BREAKS AND
 RADIUS FOR TOWN HIGHWAYS)

NEW HAVEN:
 STA 384+00.00 - STA 400+00.00 EDGE LINE LT & RT

646.602 TEMPORARY 4 INCH WHITE LINE, PAINT
 (ALL LINES WILL INCLUDE EDGE LINE BREAKS AND
 RADIUS FOR TOWN HIGHWAYS)


NEW HAVEN:
 STA 384+00.00 - STA 400+00.00 EDGE LINE LT & RT

646.412 DURABLE 4 INCH YELLOW LINE, THERMOPLASTIC
 (ALL LINES WILL INCLUDE C/L BREAKS FOR
 TOWN HIGHWAYS) S=SOLID, D=DASHED

NEW HAVEN:
 STA 384+00.00 - STA 389+66.00 LT C RT
 - D -
 STA 389+66.00 - STA 397+05.00 D - S
 STA 397+05.00 - STA 397+58.00 S - S
 STA 397+58.00 - STA 400+00.00 S - D

646.612 TEMPORARY 4 INCH YELLOW LINE, PAINT
 (ALL LINES WILL INCLUDE C/L BREAKS FOR
 TOWN HIGHWAYS) S=SOLID, D=DASHED

NEW HAVEN:
 STA 384+00.00 - STA 389+66.00 LT C RT
 - D -
 STA 389+66.00 - STA 397+05.00 D - S
 STA 397+05.00 - STA 397+58.00 S - S
 STA 397+58.00 - STA 400+00.00 S - D

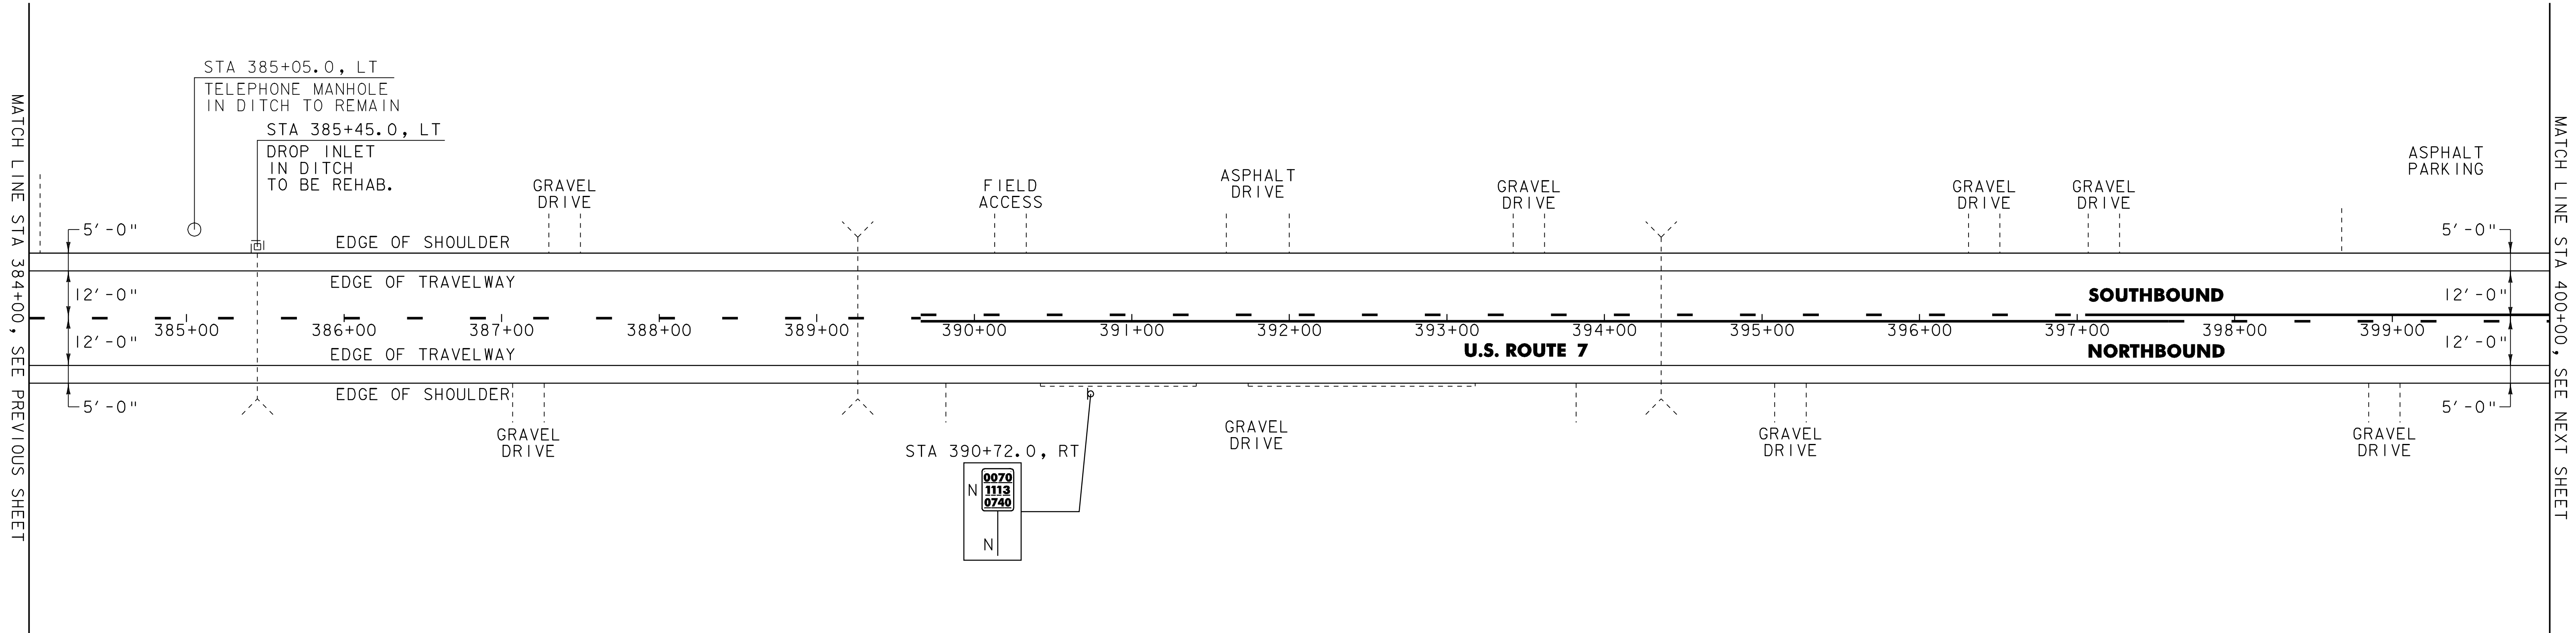

604.412 REHAB. DROP INLETS, CATCH BASINS OR MANHOLES, CLASS I

NEW HAVEN:
 STA 385+45.0 LT

SIGN LEGEND
 R = REMOVE
 S = SALVAGE
 N = NEW
 RET = RETAIN
 B-B = BACK TO BACK
 EXISTING = - - - - -
 NEW = _____

NOT TO SCALE

PROJECT LAYOUT SHEET #5

PROJECT NAME: NEW_HAVEN_-_FERRISBURGH
 PROJECT NUMBER: NH_2503(I)S

FILE NAME: Q5bQ38.dgn_ PLOT DATE: 31-JUL-2009 15
 PROJECT LEADER: D.E.G. DRAWN BY: C.A.K.
 DESIGNED BY: M.J.M. CHECKED BY: D.W.E.
 IPARM FILE: Q5bQ38(I)S.i SHEET 18 OF 87