

646.402 DURABLE 4 INCH WHITE LINE, THERMOPLASTIC
 (ALL LINES WILL INCLUDE EDGE LINE BREAKS AND
 RADIUS FOR TOWN HIGHWAYS)

FERRISBURGH:
 STA 115+00.00 - STA 131+00.00 EDGE LINE LT & RT

646.602 TEMPORARY 4 INCH WHITE LINE, PAINT
 (ALL LINES WILL INCLUDE EDGE LINE BREAKS AND
 RADIUS FOR TOWN HIGHWAYS)

FERRISBURGH:
 STA 115+00.00 - STA 131+00.00 EDGE LINE LT & RT

646.412 DURABLE 4 INCH YELLOW LINE, THERMOPLASTIC
 (ALL LINES WILL INCLUDE C/L BREAKS FOR
 TOWN HIGHWAYS) S=SOLID, D=DASHED

FERRISBURGH: LT C RT
 STA 115+00.00 - STA 119+85.00 S - D
 STA 119+85.00 - STA 126+72.00 - D -
 STA 126+72.00 - STA 131+00.00 D - S




646.612 TEMPORARY 4 INCH YELLOW LINE, PAINT
 (ALL LINES WILL INCLUDE C/L BREAKS FOR
 TOWN HIGHWAYS) S=SOLID, D=DASHED

FERRISBURGH: LT C RT
 STA 115+00.00 - STA 119+85.00 S - D
 STA 119+85.00 - STA 126+72.00 - D -
 STA 126+72.00 - STA 131+00.00 D - S

675.50 REMOVING SIGNS
 AS SHOWN - 3

MATCH LINE STA 115+00, SEE PREVIOUS SHEET

MATCH LINE STA 131+00, SEE NEXT SHEET

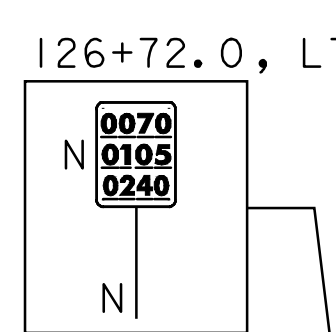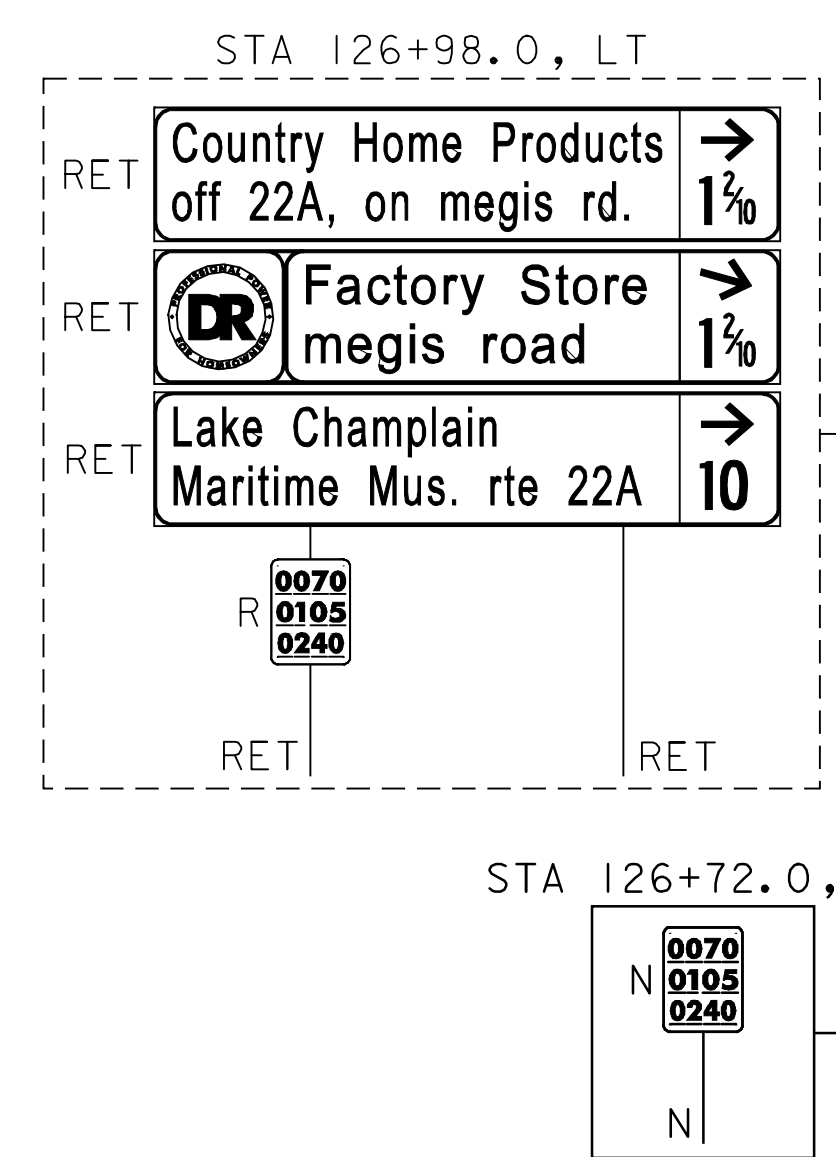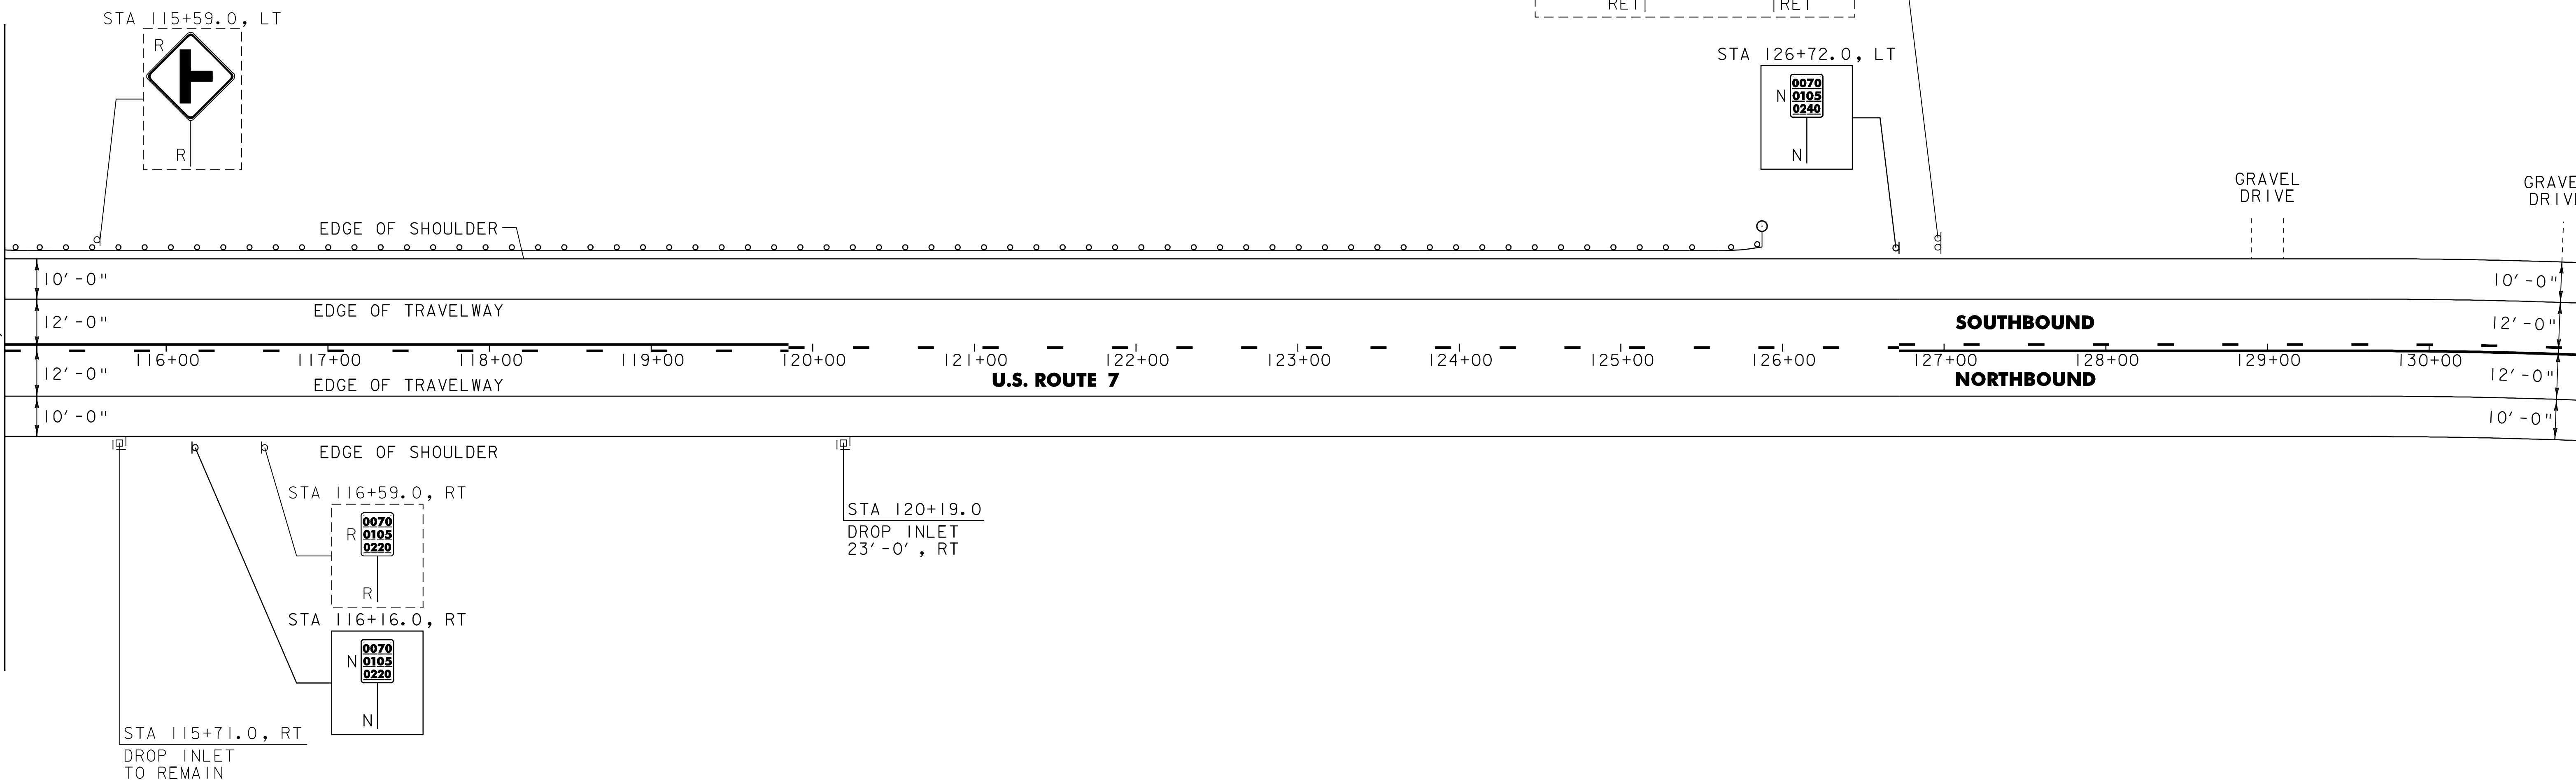

604.412 REHAB, DROP INLETS, CATCH BASINS, OR MANHOLES, CLASS I
 FERRISBURGH:
 STA 120+19.0 RT

621.20 STEEL BEAM GUARDRAIL, GALVANIZED
 FERRISBURGH:
 STA 115+25.0 - STA 125+50.0 LT (1025.0 LF)

621.50 MANUFACTURED TERMINAL SECTION, FLARED
 FERRISBURGH:
 STA 115+00.0 - STA 115+25.0 LT
 STA 125+50.0 - STA 125+87.5 LT

621.80 REMOVAL AND DISPOSAL OF GUARDRAIL
 FERRISBURGH:
 STA 115+97.0 - STA 125+00.0 LT (903.0 LF)

676.10 DELINEATOR WITH STEEL POST
 ♯ TYPE 1 WHITE
 FERRISBURGH:
 STA 125+87.5 LT

SIGN LEGEND
 R = REMOVE
 S = SALVAGE
 N = NEW
 RET = RETAIN
 B-B = BACK TO BACK
 EXISTING = - - - - -
 NEW = _____

NOT TO SCALE

| | | |
|---------------------------------|--|---------------------------|
| PROJECT LAYOUT SHEET #19 | PROJECT NAME: <u>NEW_HAVEN_-_FERRISBURGH</u> | PLOT DATE: 31-JUL-2009 15 |
| | PROJECT NUMBER: <u>NH_2503(1)S</u> | DRAWN BY: <u>C.A.K.</u> |
| | FILE NAME: <u>Q5b038.dgn</u> | CHECKED BY: <u>D.W.E.</u> |
| | DESIGNED BY: <u>M.J.M.</u> | SHEET 32 OF 87 |
| | IPARM FILE: <u>Q5b038(1)9.i</u> | |